



STATE OF ILLINOIS
DEPARTMENT OF TRANSPORTATION

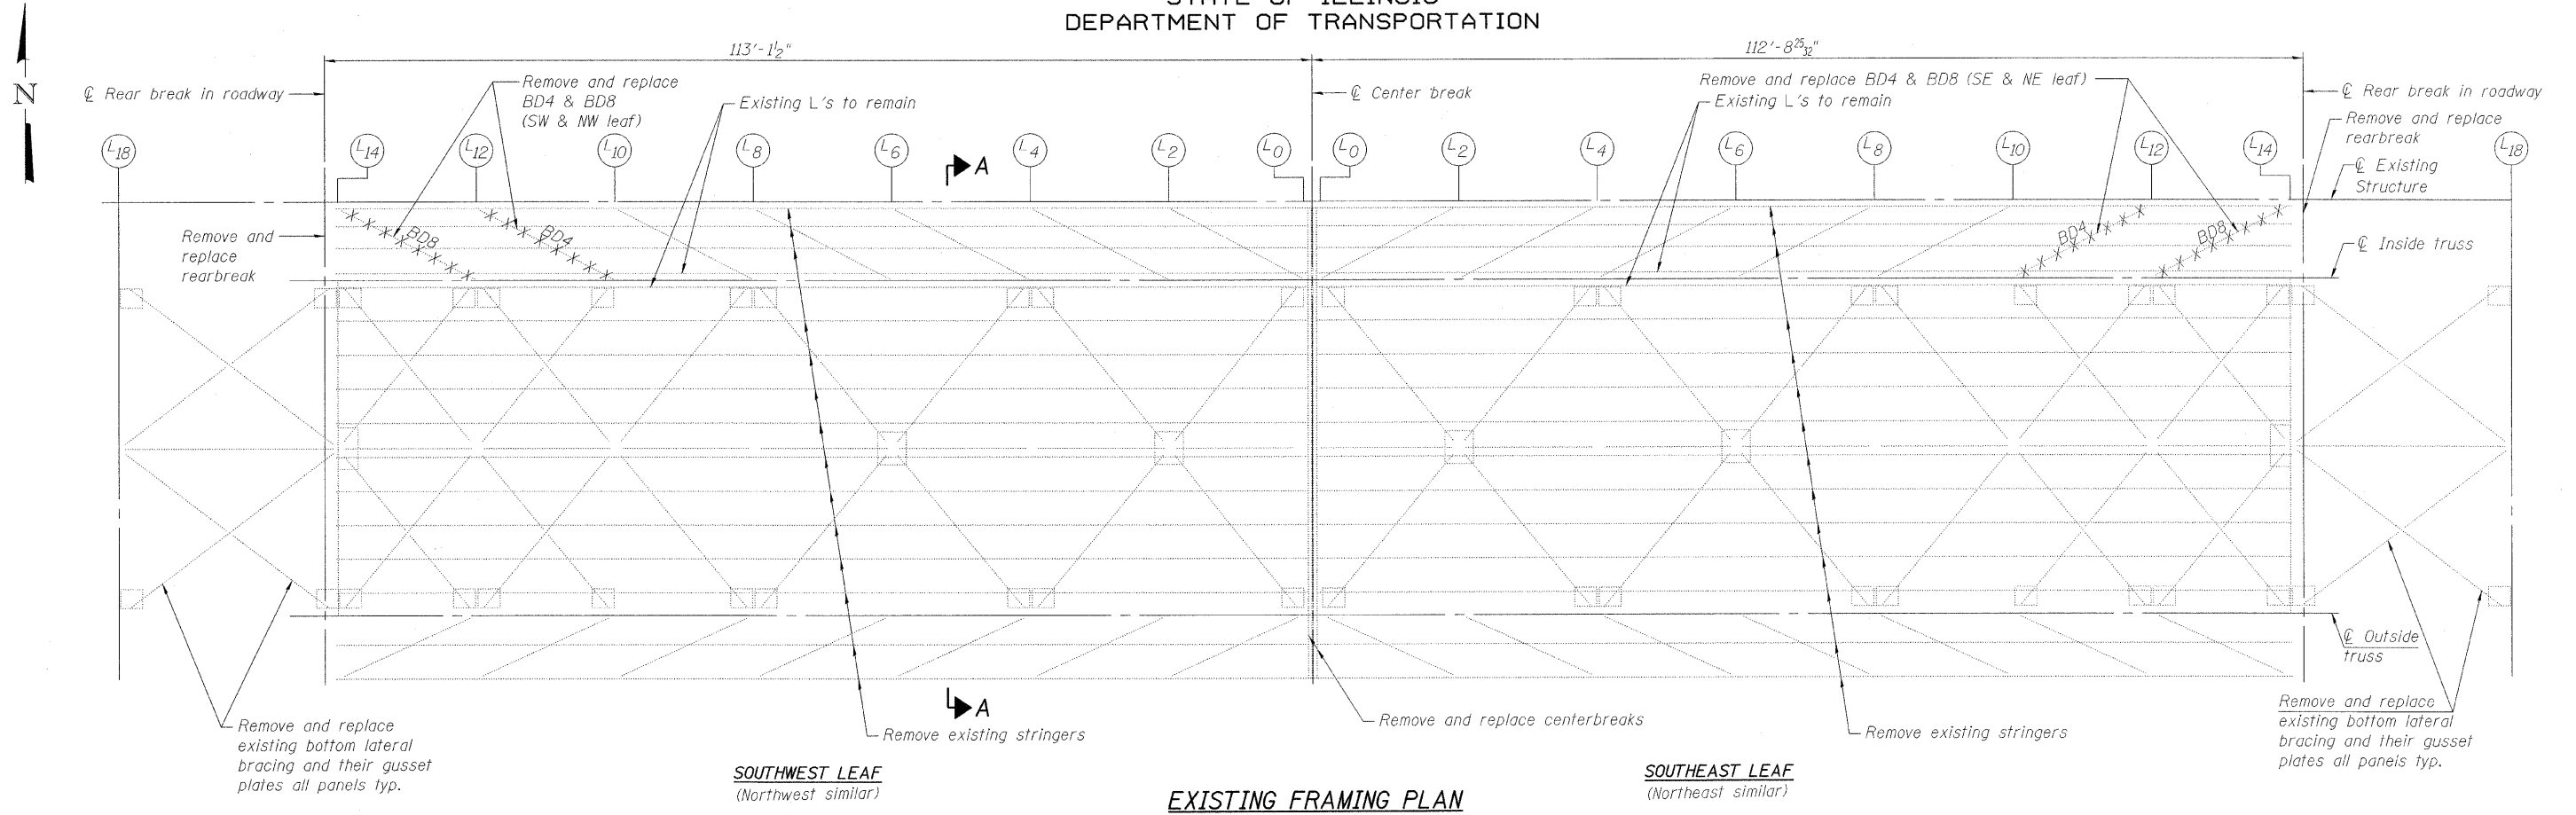

EXISTING FRAMING PLAN

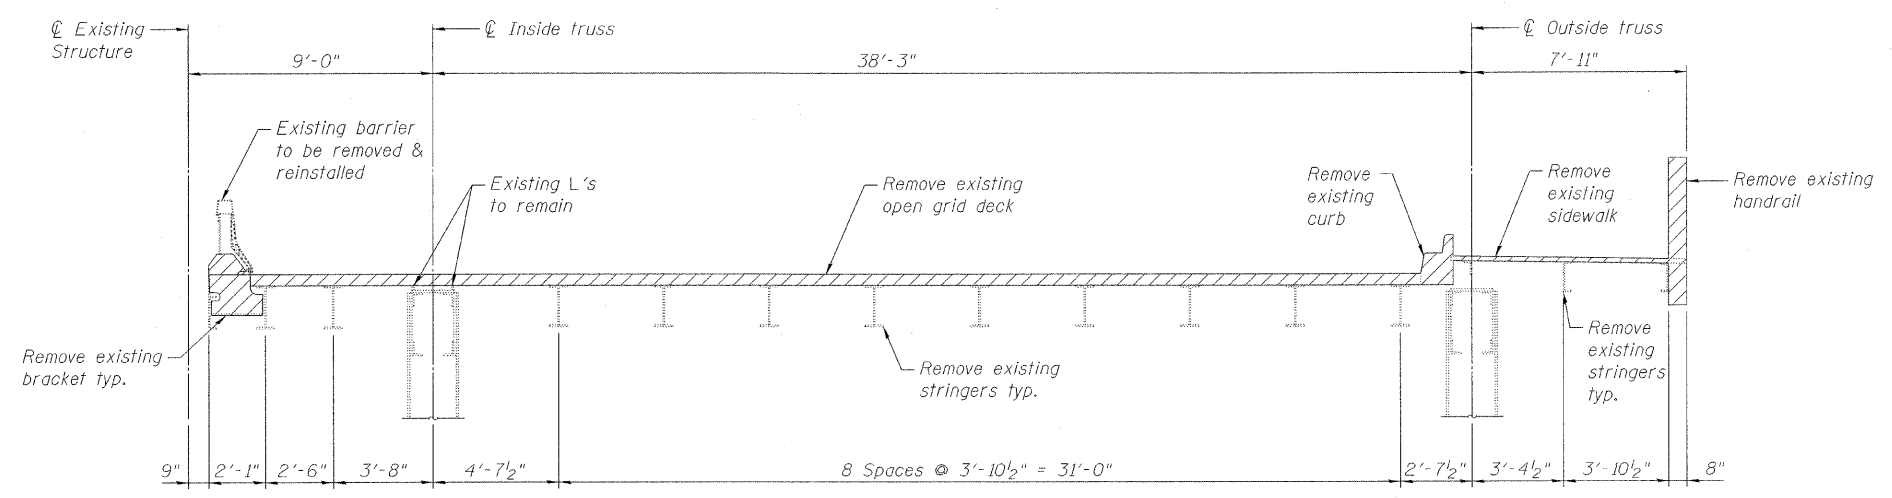

SECTION A-A

LEGEND

- X-X-X- Member to be Removal
- Indicates Removal

Notes:
Removal of structural steel as shown on the plans shall be paid for under item "Structural Steel Removal", unless specified otherwise.
Where new members replace existing members, existing holes shall be used as a template to field drill holes in new material.
All existing holes to remain shall be filled with a new H.S. bolt same size as existing rivet. Cost included in the cost of "Furnishing & Erecting Structural Steel".

**REMOVAL PLAN
MOVABLE SPANS
STRUCTURE NO. 016-2445**

DESIGNED	A. HAMMAD
CHECKED	J. GRAINAWI
DRAWN	D. C. PATEL
CHECKED	A. HAMMAD

PB Americas, Inc.
230 WEST MONROE STREET,
SUITE 900
CHICAGO, IL. 60606

SHEET NO. 43 163 SHEETS	F.A.P RTE.	SECTION	COUNTY	TOTAL SHEETS	SHEET NO.
	389	2424.2B-R	COOK	398	124
FED. ROAD DIST. NO. 7 ILLINOIS			FED. AID PROJECT		
CONTRACT NO. 60D61					

T:\16843A\Structural\Cadd\Pre-final\IEE_Plans\0162445-60D61-REM-042.dgn 07-MAY-2009