


EROSION CONTROL AND SEEDING DETAILS

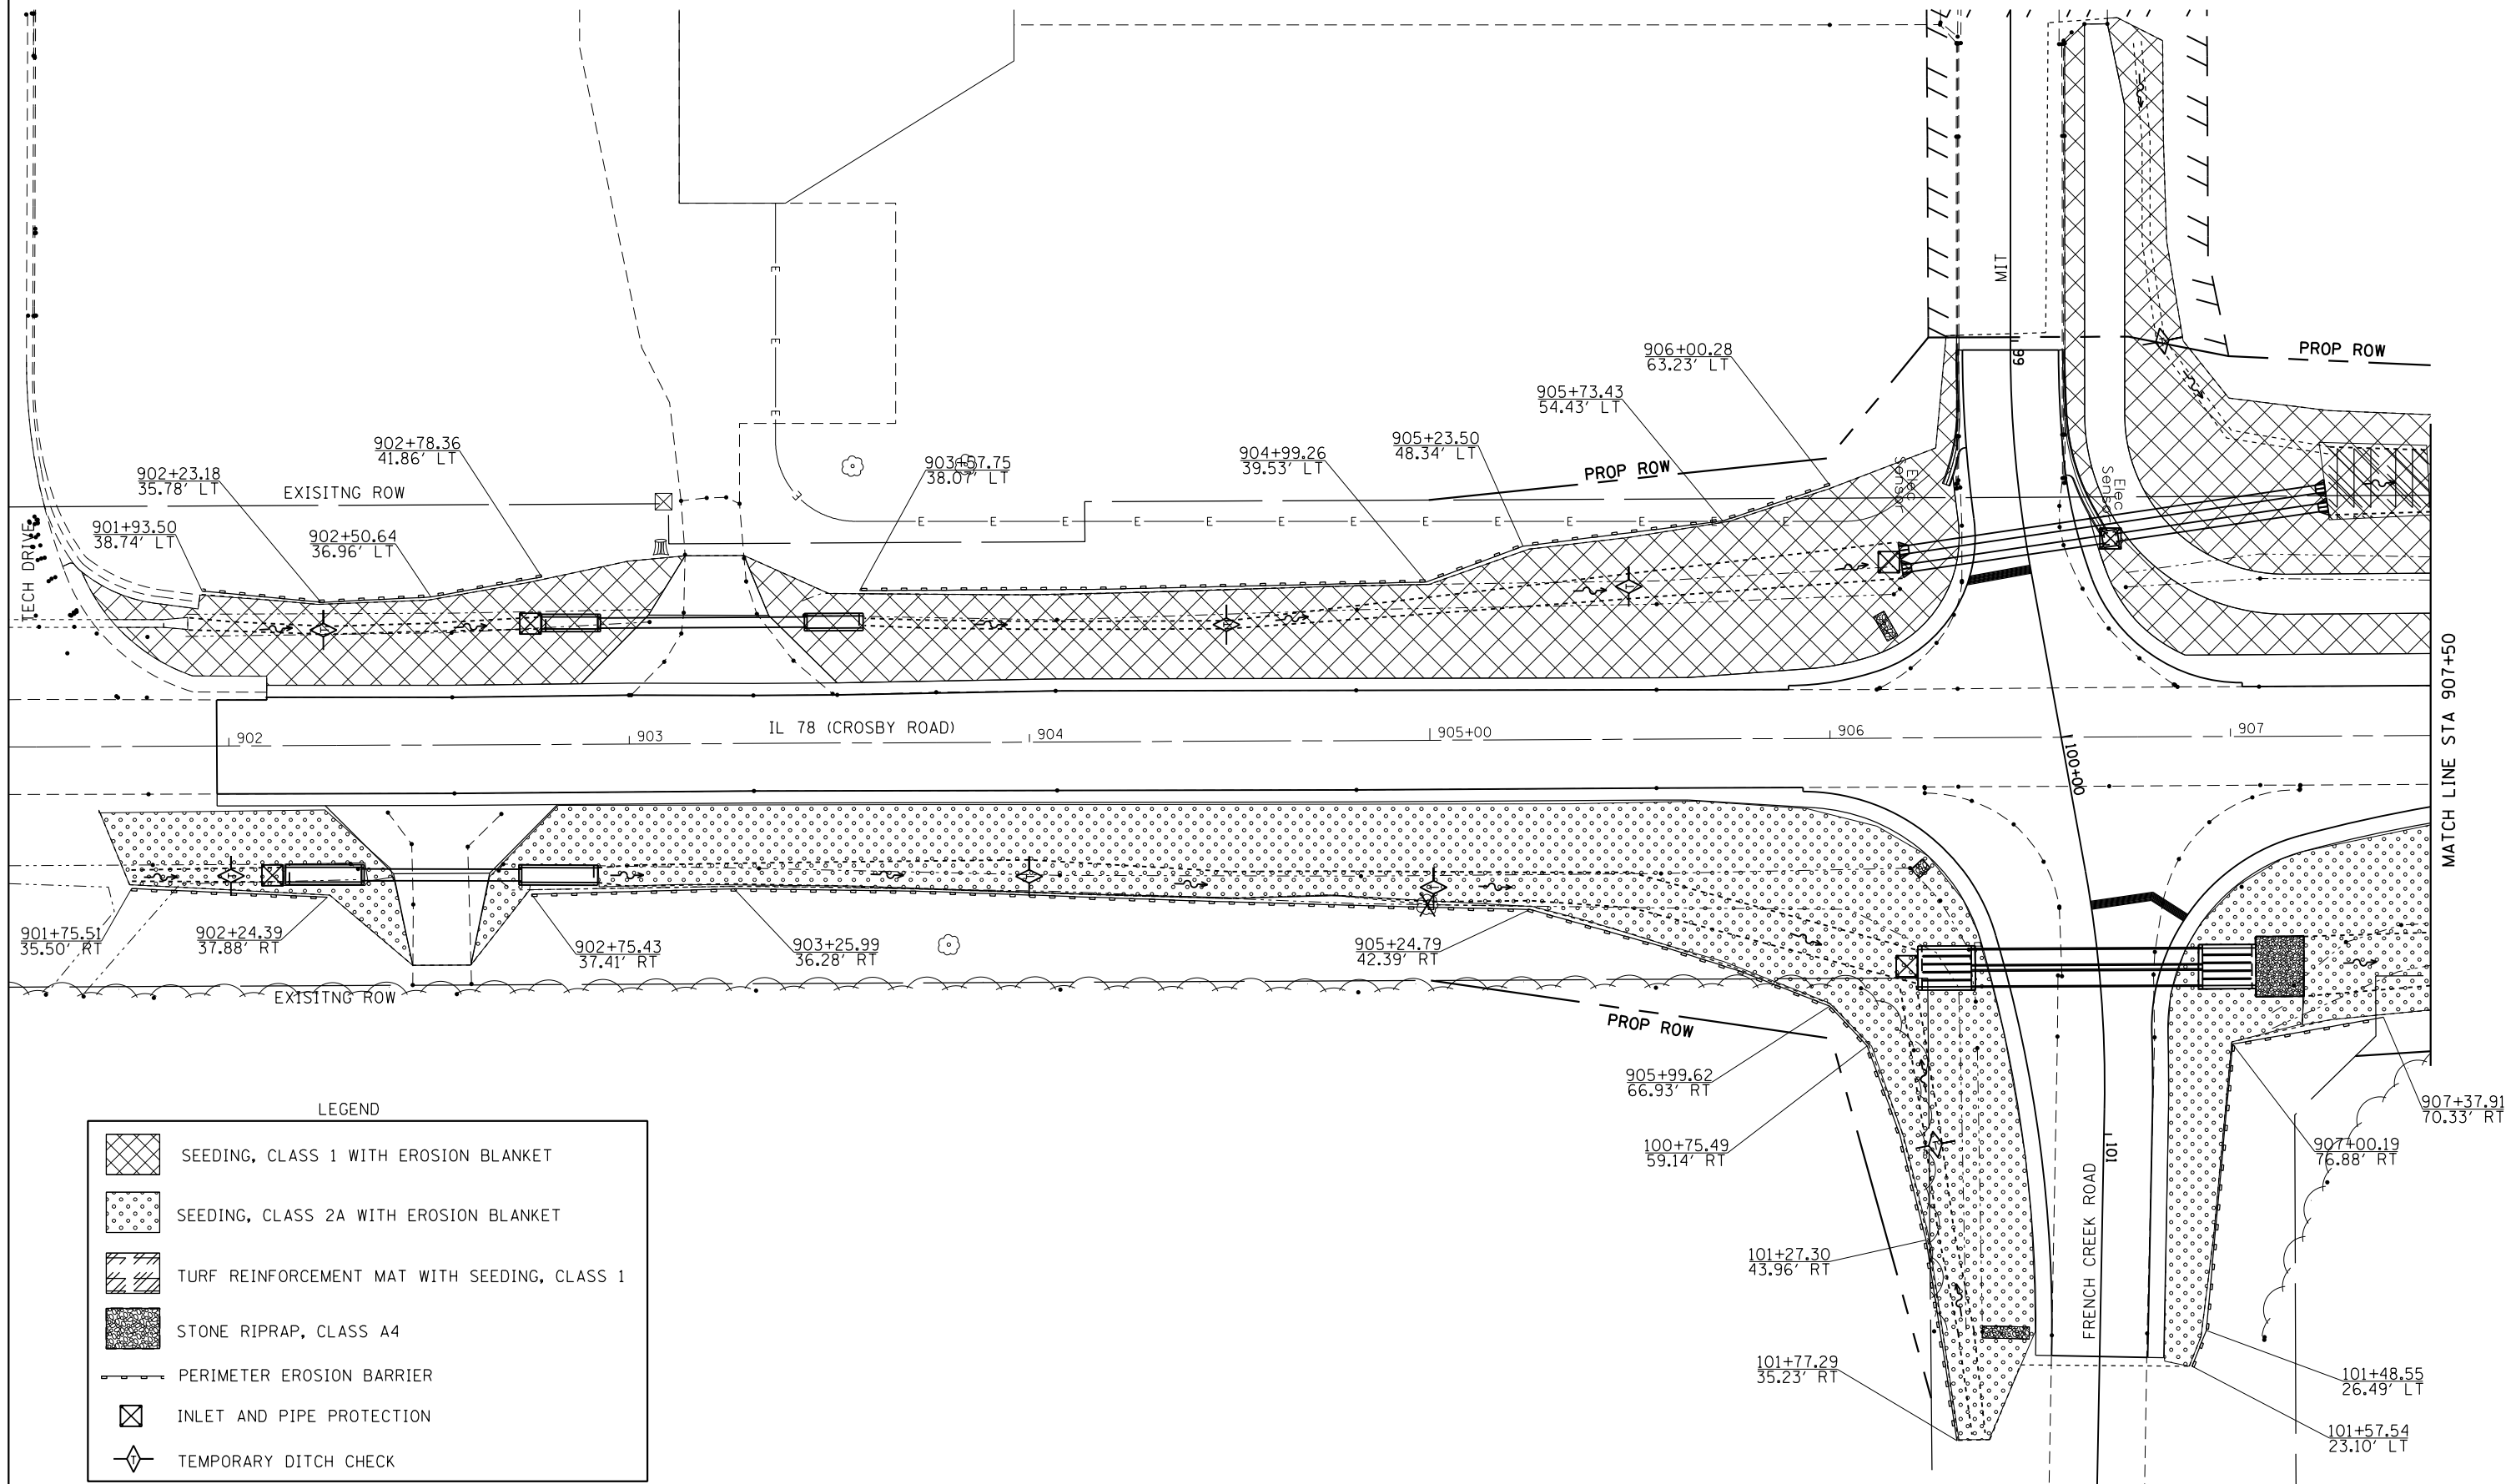

LEGEND

	SEEDING, CLASS 1 WITH EROSION BLANKET
	SEEDING, CLASS 2A WITH EROSION BLANKET
	TURF REINFORCEMENT MAT WITH SEEDING, CLASS 1
	STONE RIPRAP, CLASS A4
	PERIMETER EROSION BARRIER
	INLET AND PIPE PROTECTION
	TEMPORARY DITCH CHECK

FILE NAME =	USER NAME = Fasslermj	DESIGNED -	REVISED -
Default	ca:\pw_work\p\midot\fasslermj\d0149594\0208209-shit-eros.dgn	DRAWN -	REVISED -
	PLOT SCALE = 40.0000' / in.	CHECKED -	REVISED -
	PLOT DATE = Fri Jun 13 10:47:10 2014	DATE -	REVISED -

STATE OF ILLINOIS
DEPARTMENT OF TRANSPORTATION

EROSION CONTROL AND
SEEDING DETAILS

SCALE: 1"=20' SHEET ___ OF ___ SHEETS STA. _____ TO STA. _____

F.A.P. RTE.	SECTION	COUNTY	TOTAL SHEETS	SHEET NO.
22	15BR-1	WHITESIDE	146	56
CONTRACT NO. 64F19				
ILLINOIS FED. AID PROJECT				