
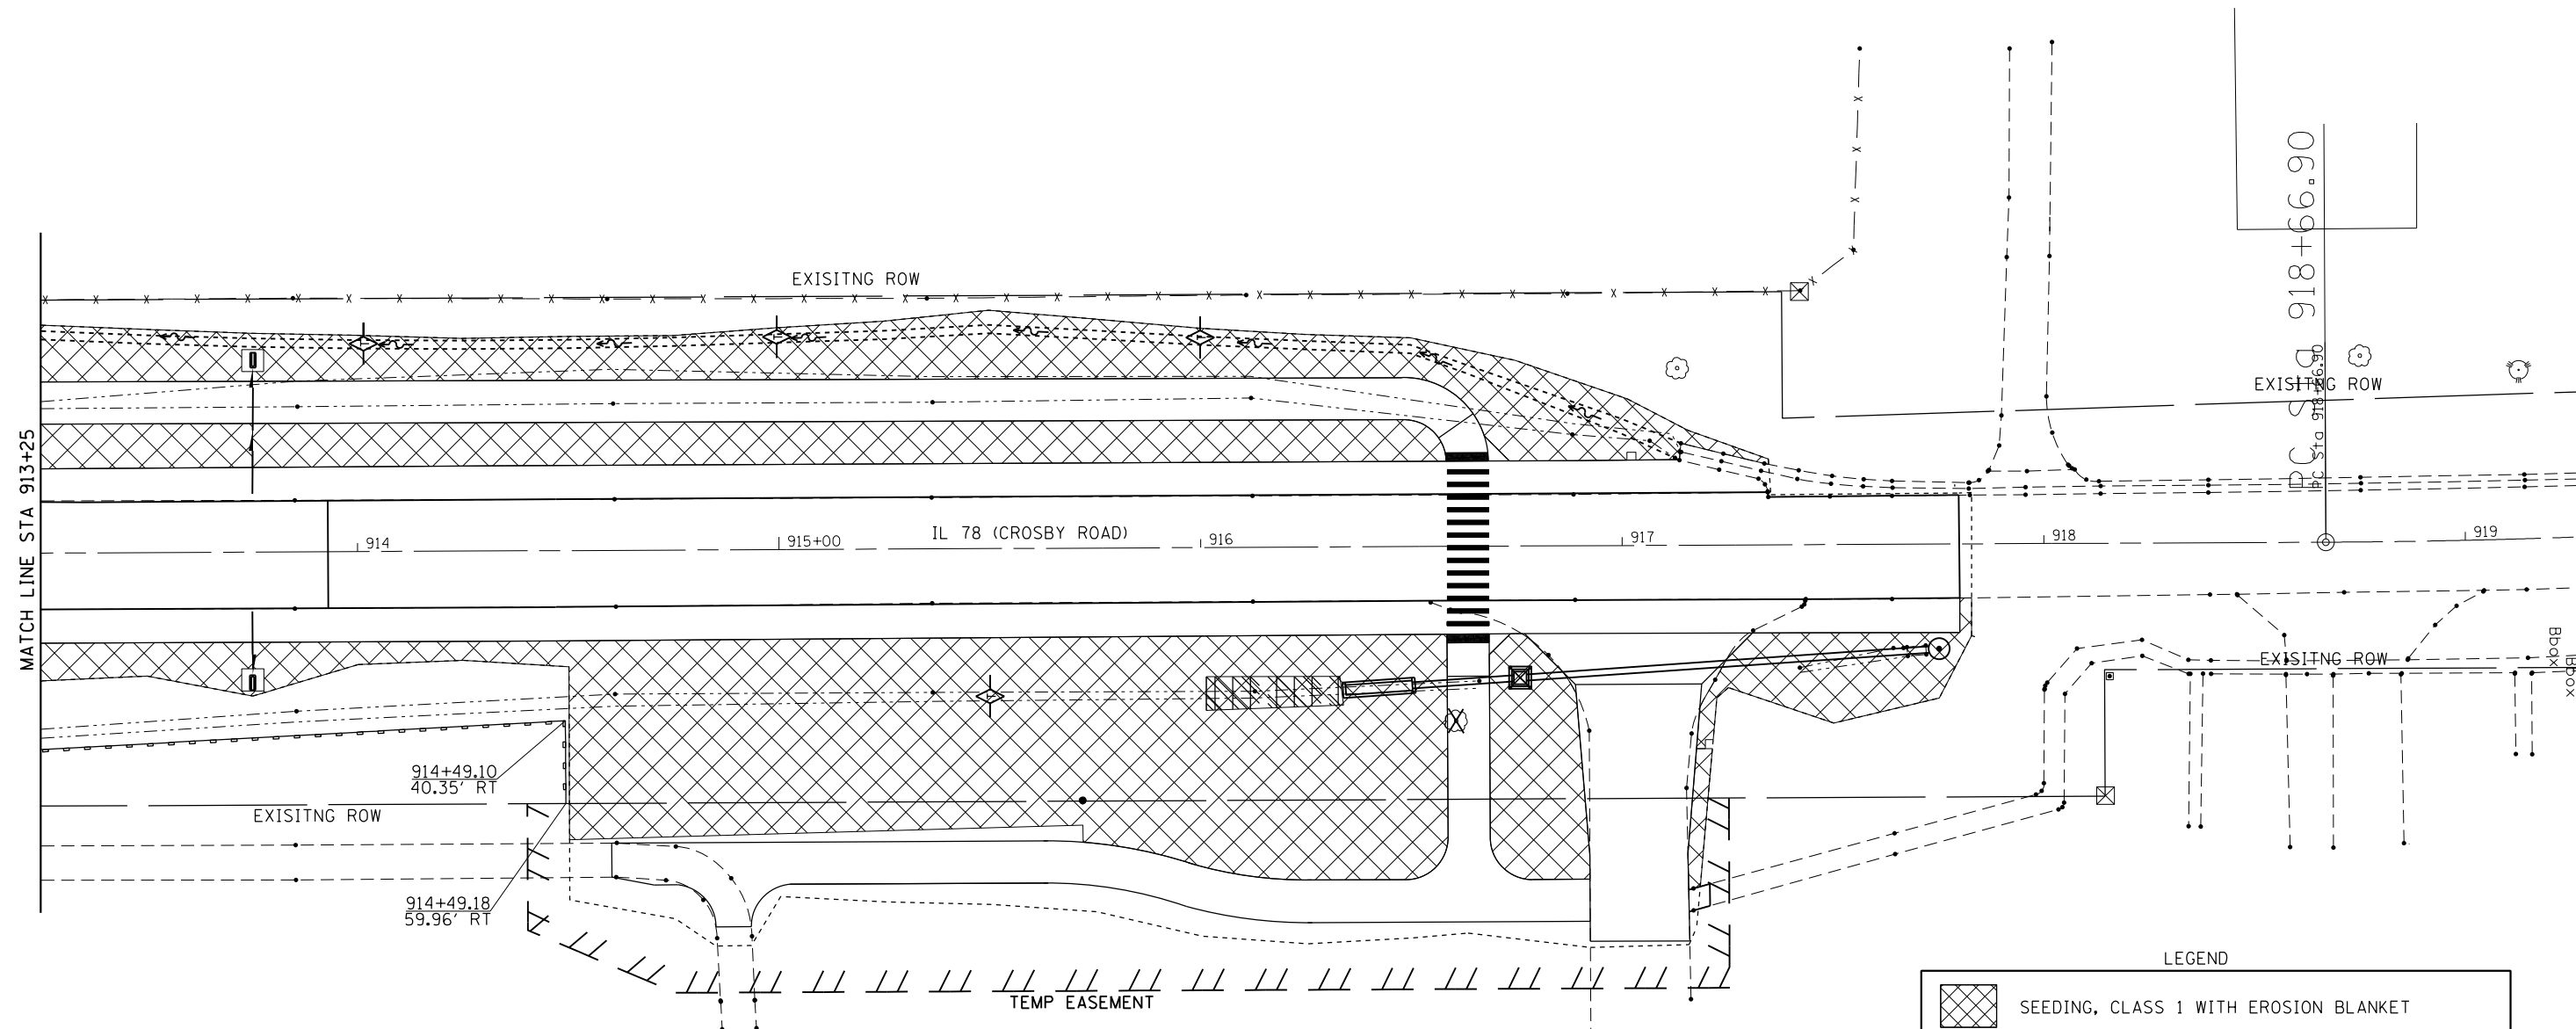


EROSION CONTROL AND SEEDING DETAILS

 

LEGEND

	SEEDING, CLASS 1 WITH EROSION BLANKET
	SEEDING, CLASS 2A WITH EROSION BLANKET
	TURF REINFORCEMENT MAT WITH SEEDING, CLASS 1
	STONE RIPRAP, CLASS A4
	PERIMETER EROSION BARRIER
	INLET AND PIPE PROTECTION
	TEMPORARY DITCH CHECK

FILE NAME = c:\pw_work\p1dot\fasslermj\0149594\0208209-shit-eros.dgn	USER NAME = Fasslermj	DESIGNED - _____	REVISED - _____
Default	PLOT SCALE = 40.0000' / in.	CHECKED - _____	REVISED - _____
	PLOT DATE = Fri Jun 13 10:48:14 2014	DATE - _____	REVISED - _____

**STATE OF ILLINOIS
DEPARTMENT OF TRANSPORTATION**

**EROSION CONTROL AND
SEEDING DETAILS**

SCALE: 1"=20' SHEET ____ OF ____ SHEETS STA. _____ TO STA. _____

F.A.P. RTE.	SECTION	COUNTY	TOTAL SHEETS	SHEET NO.
22	15BR-1	WHITESIDE	146	58
CONTRACT NO. 64F19				
ILLINOIS FED. AID PROJECT				