


DIRECTION	LOCATION: LEG "A"			MEDIAN	OUTSIDE	OFFSET	TEMPORARY DITCH CHECKS 28000305 (FOOT)	PERIMETER EROSION BARRIER 28000400 (FOOT)	INLET & PIPE PROTECTION 28000500 (EACH)
	STA.	TO	STA.						
WB	361+00		366+00		X	60.0' LT		510.2	
EB	361+00				X	59.0' RT	6.0		
EB	361+50			X		CL	15.0		
EB	362+00				X	61.0' RT	4.0		
EB	362+50			X		1.0' RT	15.0		
EB	362+75				X	63.0' RT	4.0		
EB	363+25				X	64.0' RT	6.0		
EB	363+75				X	65.0' RT	6.0		
EB	364+25				X	67.0' RT	6.0		
EB	364+75				X	70.0' RT	8.0		
EB	365+25				X	72.0' RT	8.0		
EB	365+58				X	72.0' RT	8.0		
WB	366+00		366+22		X	60'-53.5' LT		23.5	
WB	366+12.5			X		CL			1.0

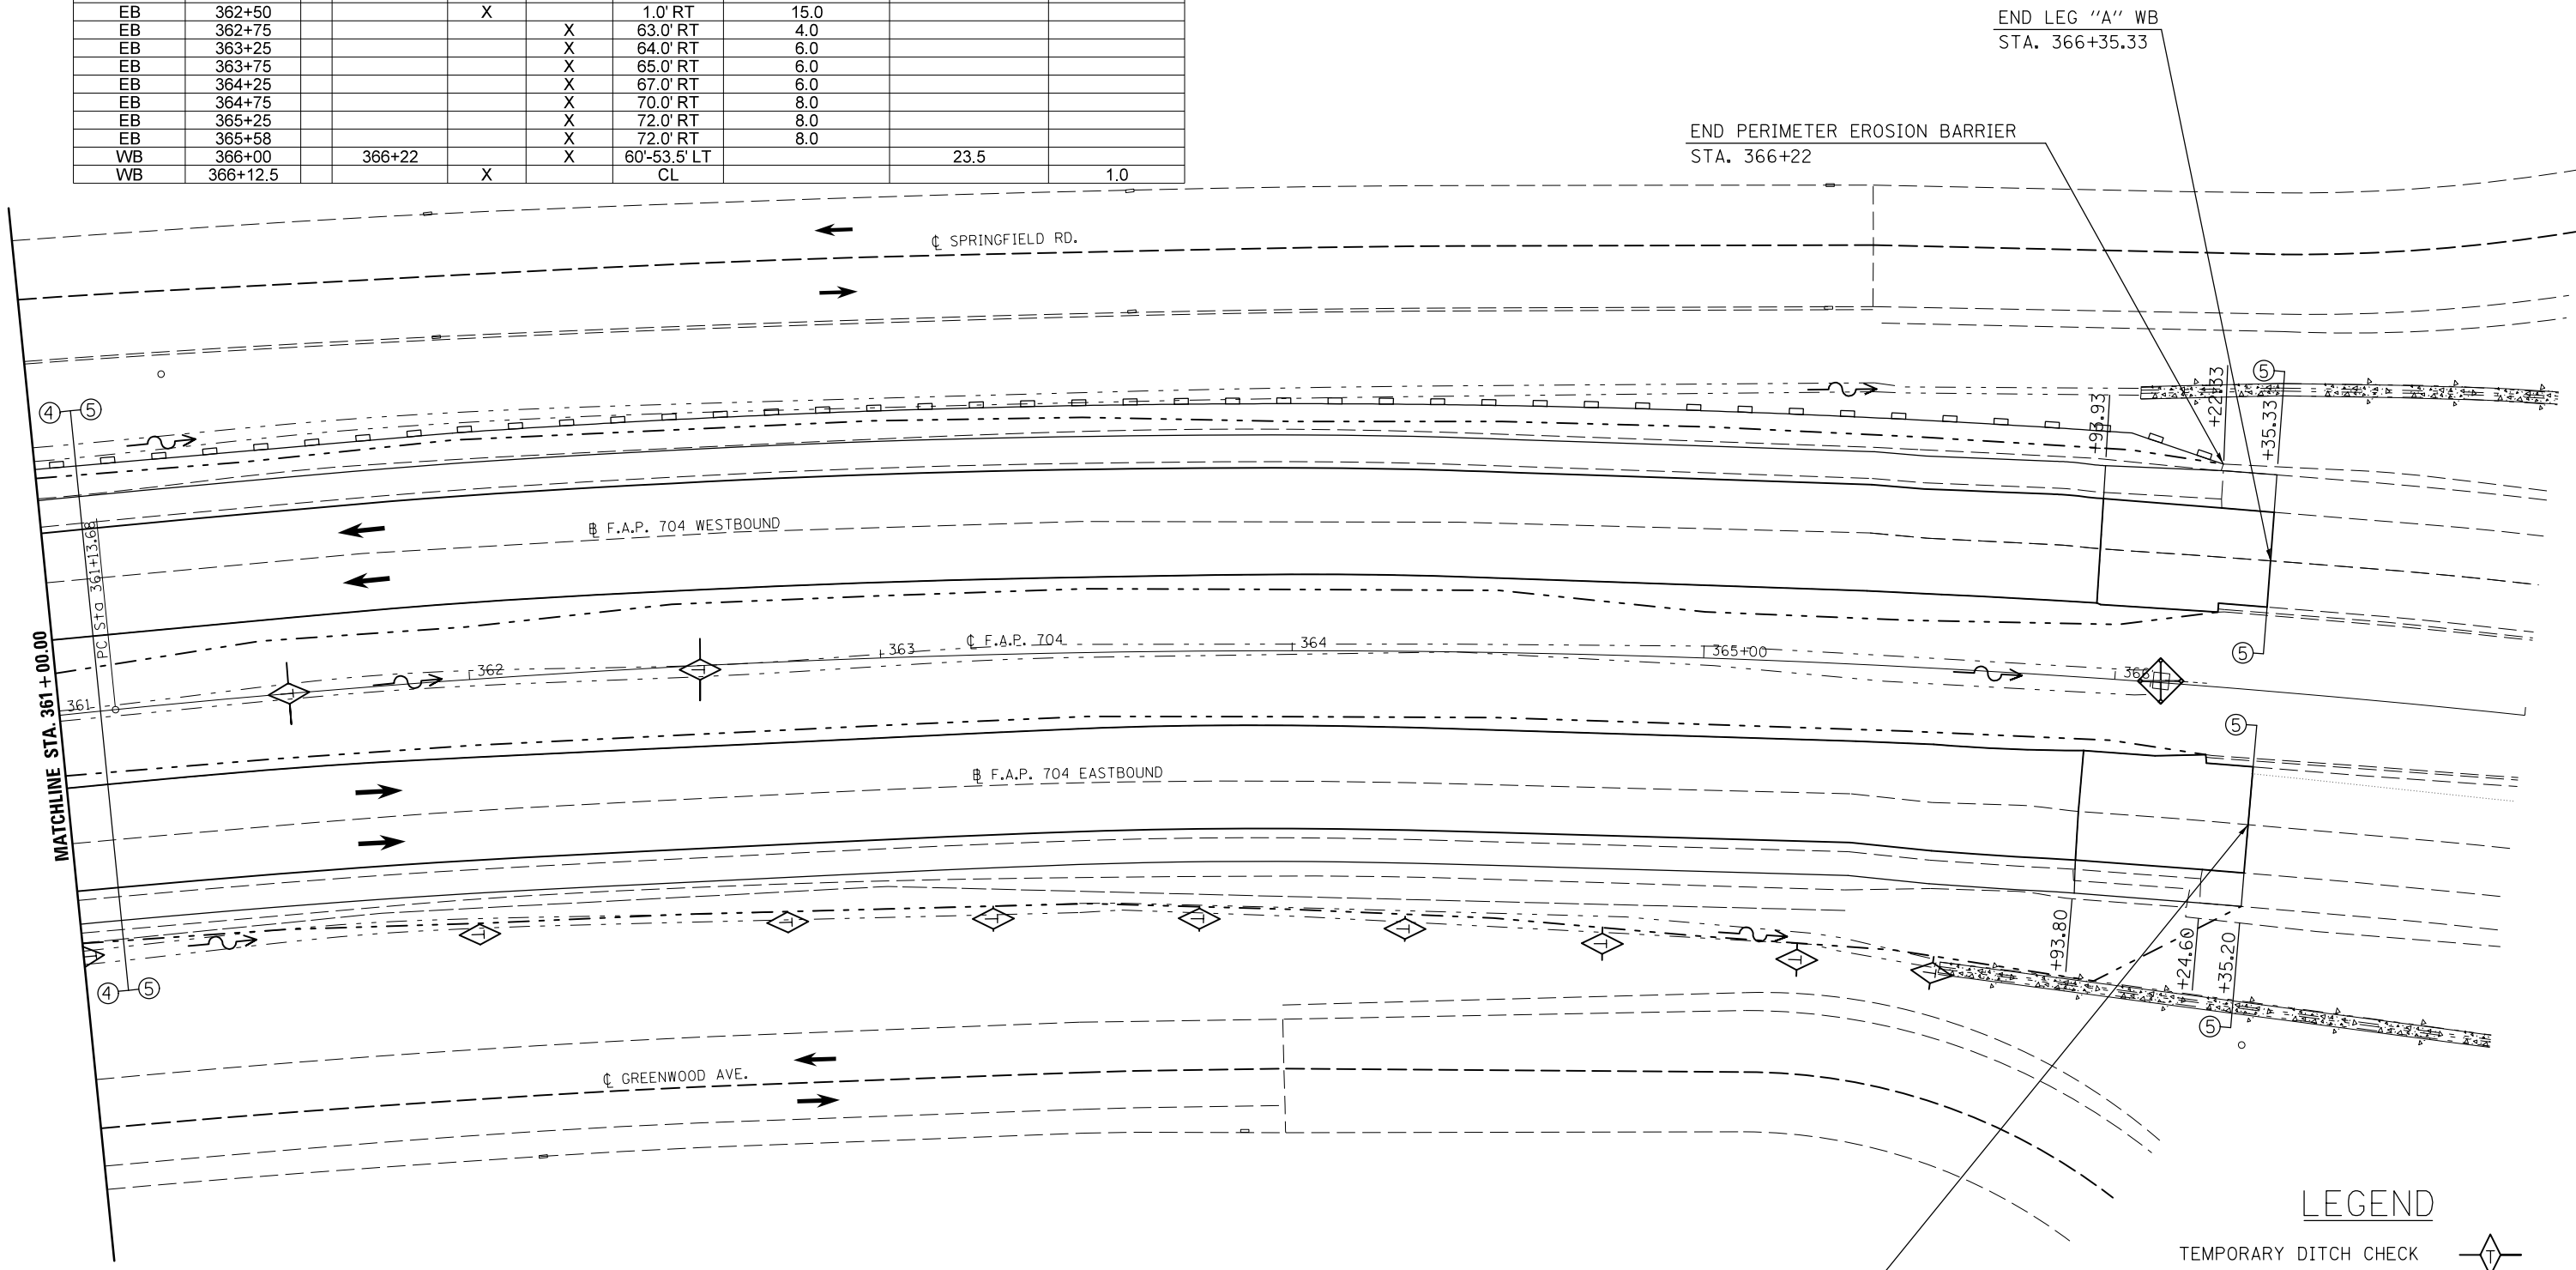

END LEG "A" WB
STA. 366+35.33

END PERIMETER EROSION BARRIER
STA. 366+22

END LEG "A" EB
STATION 366+35.20

LEGEND

- TEMPORARY DITCH CHECK
- PERIMETER EROSION BARRIER
- INLET AND PIPE PROTECTION
- CONSTRUCTION LIMITS

FILE NAME =	USER NAME = dodgms	DESIGNED -	REVISED -
et:\pw\work\p\idot\dodgms\d0267571\0570838-sht\plan_BUS55.dgn		DRAWN -	REVISED -
	PLOT SCALE = 40.0000' / in.	CHECKED -	REVISED -
	PLOT DATE = 6/11/2014	DATE -	REVISED -

**STATE OF ILLINOIS
DEPARTMENT OF TRANSPORTATION**

BUS 55 EROSION CONTROL SHEET

SCALE: 1" = 20' SHEET 8 OF 20 SHEETS STA. 361+00.00 TO STA. 366+35.33

F.A.P. RTE.	SECTION	COUNTY	TOTAL SHEETS	SHEET NO.
704	(57-7)RS-1&1RS-3	McLean	273	93
CONTRACT NO. 70838			ILLINOIS FED. AID PROJECT	