


DIRECTION	LOCATION: LEG "C"		MEDIAN	OUTSIDE	OFFSET	PERIMETER EROSION BARRIER 28000400 (FOOT)	INLET & PIPE PROTECTION 28000500 (EACH)	STONE RIPRAP CLASS A 4 28100107 (SQ YD)	FILTER FABRIC 28200200 (SQ YD)	STONE RIPRAP CLASS A4 (TONS)	BEDDING STONE (TONS)	
	STA.	TO STA.										
EB	42+00	44+00		X	37.0' RT	200.0						
WB	42+00	43+00		X	38.0' LT	100.0						
EB	44+35			X	65.0' RT		1.0					
NW RAMP:												
LT	14+00	15+00		X	30-26' LT	100.1						
LT	15+00	15+26		X	26'-21' LT	26.5						
SW RAMP:												
LT	18+00	19+00		X	30'-47' LT	101.4						
LT	19+00	19+50		X	47-33' LT	50.4						
LT	19+50	20+00		X	33'-40' LT	50.5						
LT	20+00	23+20		X	40'-25' LT	320.4						
LT	23+20	23+23		X	25'-18' LT	7.6						
RT	18+09	18+30		X	17-20' RT	21.2						
RT	18+30	20+00		X	20-19' RT	170.0						
RT	20+00	20+39.37		X	19-28' RT	40.4						
RT	20+39.37	21+00		X	28-16' RT	61.8						
RT	21+00	22+26		X	16-12' RT	126.1						
RT	22+26	22+32		X	12-7' RT	7.8						
LT	20+40			X	48-90' LT				71.0	71.0	47.6	21.3

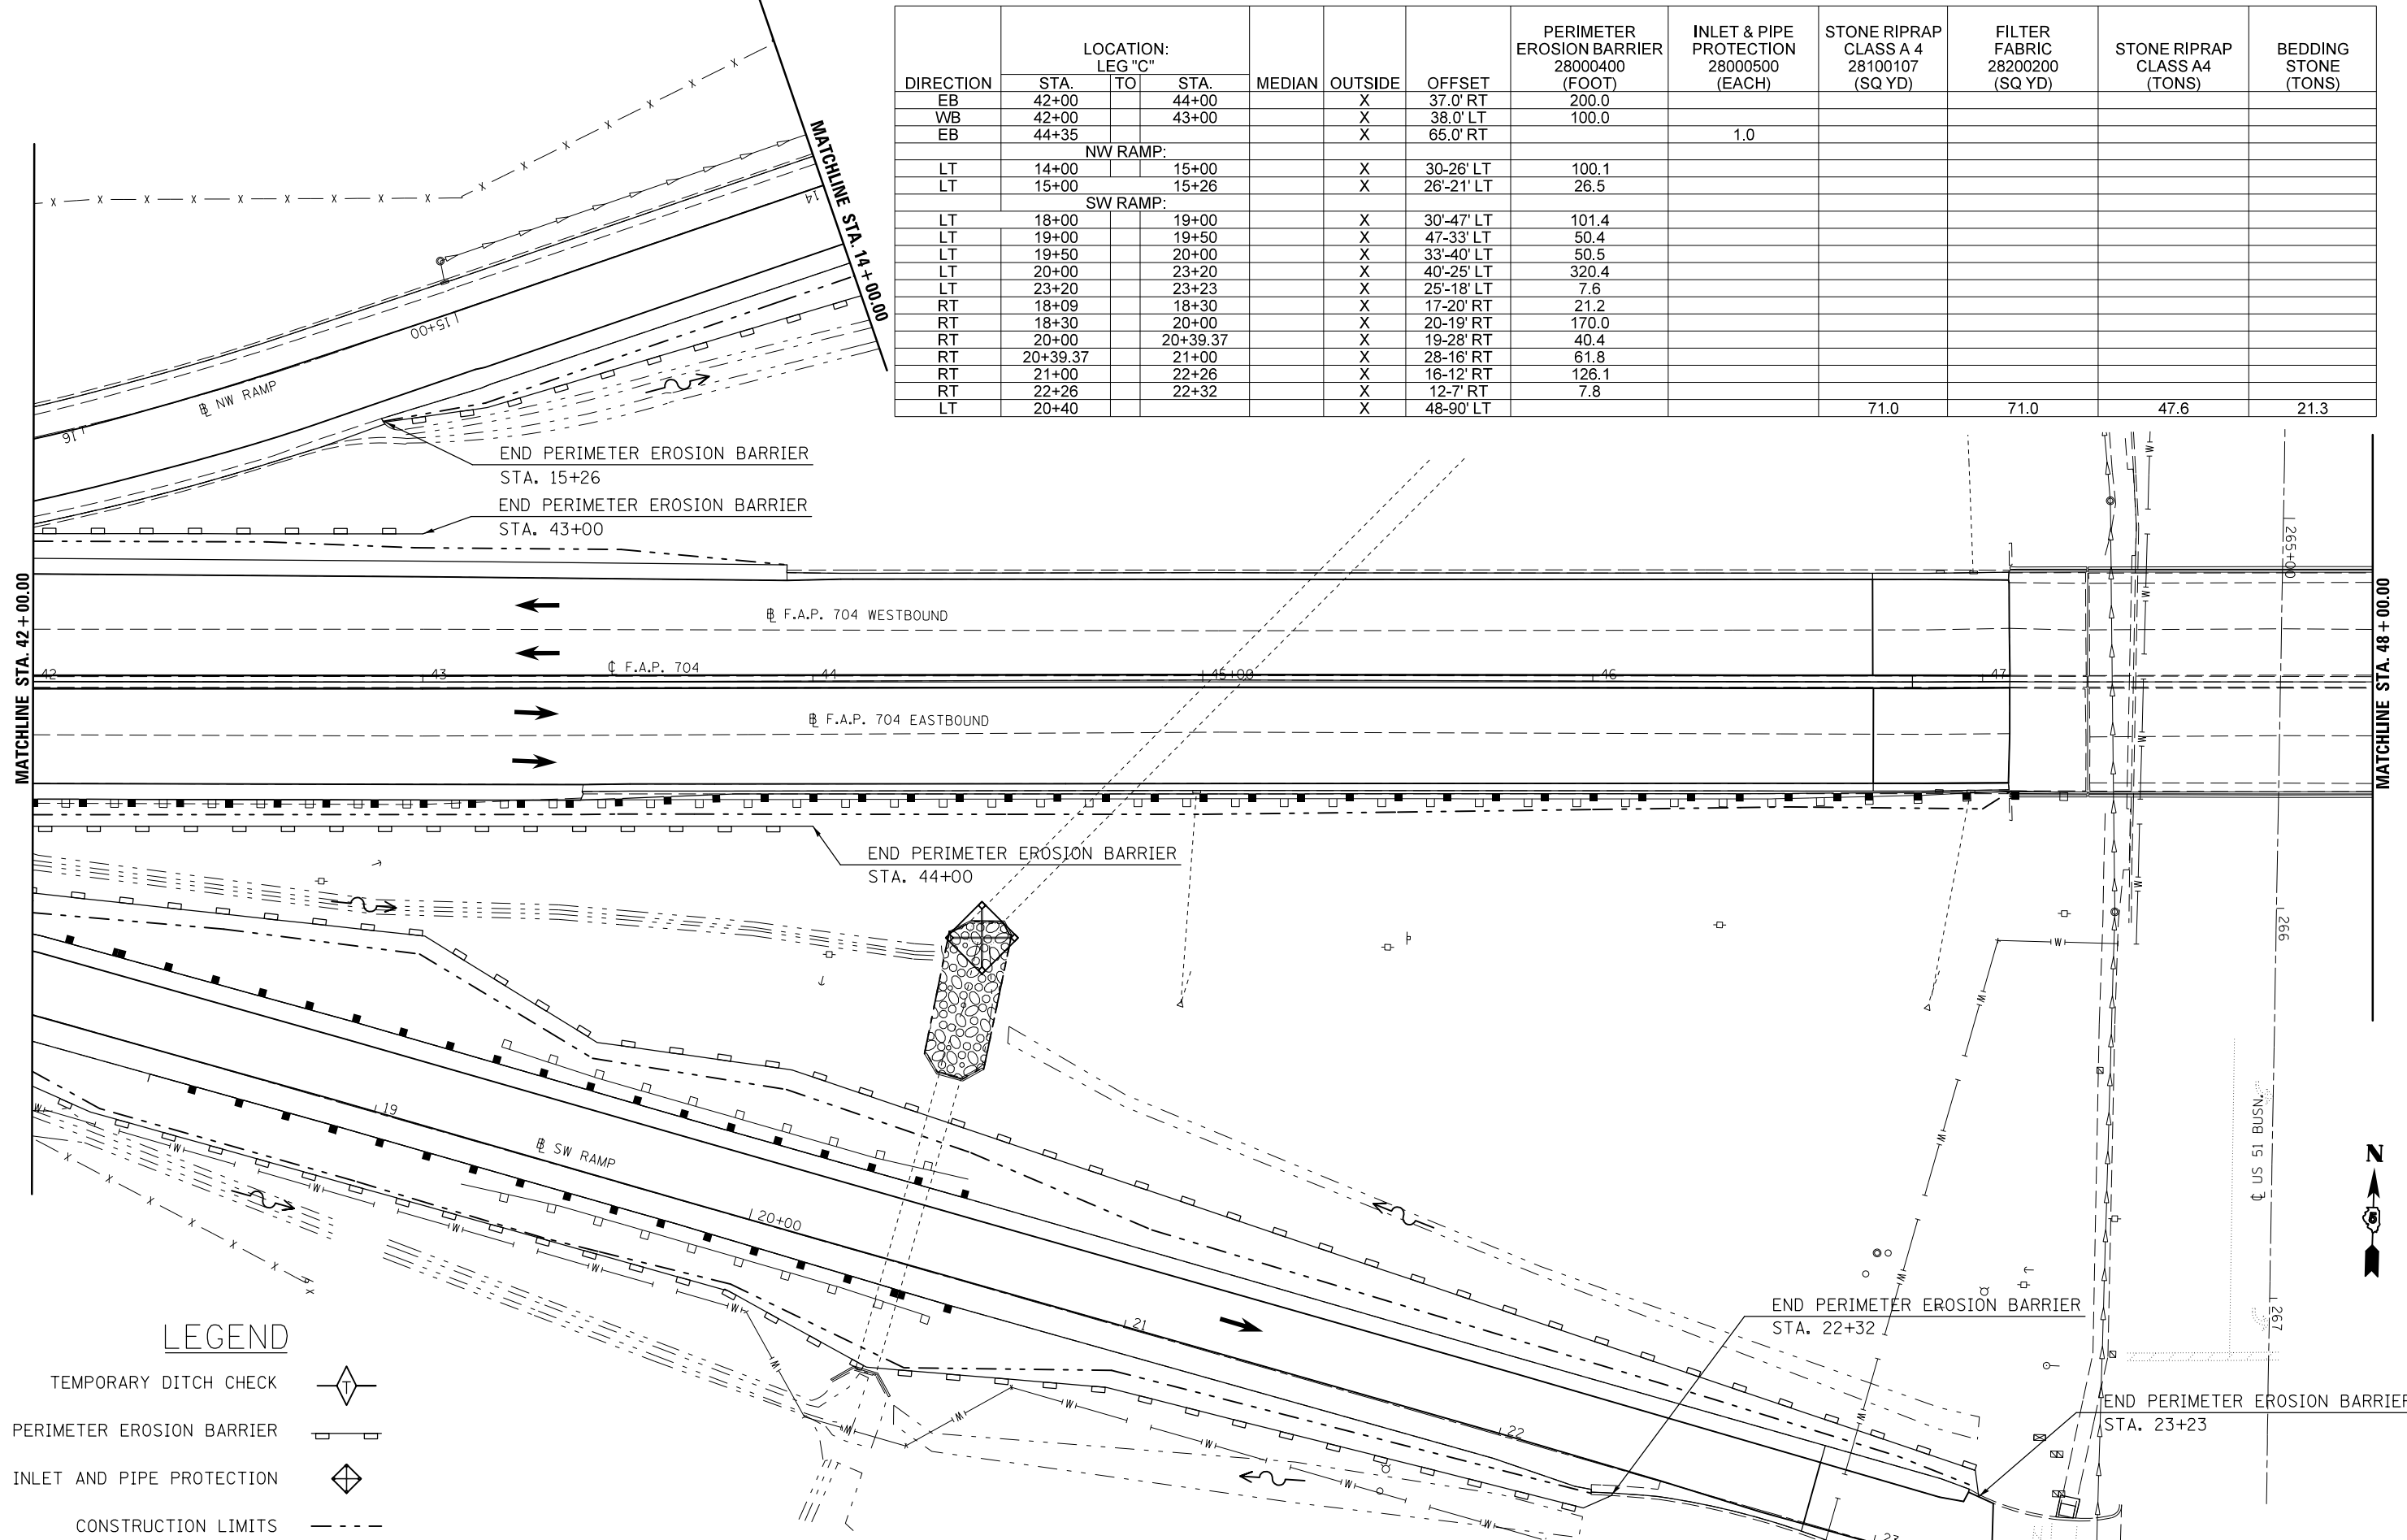

LEGEND

- TEMPORARY DITCH CHECK
- PERIMETER EROSION BARRIER
- INLET AND PIPE PROTECTION
- CONSTRUCTION LIMITS

FILE NAME =	USER NAME = dodgms	DESIGNED -	REVISED -
et:\pw\work\p\dot\dodgms\d0267571\0570838-sht\plan_BUS55.dgn		DRAWN -	REVISED -
	PLOT SCALE = 40.0000' / in.	CHECKED -	REVISED -
	PLOT DATE = 6/11/2014	DATE -	REVISED -

**STATE OF ILLINOIS
DEPARTMENT OF TRANSPORTATION**

BUS 55 EROSION CONTROL SHEET

SCALE: 1" = 20' SHEET 11 OF 20 SHEETS STA. 42+00.00 TO STA. 48+00.00

F.A.P. RTE.	SECTION	COUNTY	TOTAL SHEETS	SHEET NO.
704	(57-7)RS-1&1RS-3	McLean	273	96
CONTRACT NO. 70838			ILLINOIS FED. AID PROJECT	