




DIRECTION	LOCATION: LEG "C"			MEDIAN	OUTSIDE	OFFSET	PERIMETER EROSION BARRIER 28000400 (FOOT)
	STA.	TO	STA.				
EB	52+36		52+50		X	31-40' RT	16.6
EB	52+50		54+00		X	40.0' RT	150.0
WB	51+00		51+50		X	40.0' LT	50.0
WB	51+50		52+50		X	40-32' LT	100.3
WB	52+50		53+21		X	32-38' LT	71.3
NE RAMP:							
RT	16+45		17+00		X	13.0' RT	55.0
RT	17+00		17+20		X	13-11' RT	20.1
SE RAMP:							
RT	15+00		16+50		X	15.0' RT	150.0
LT	15+00		16+50		X	30-27' LT	150.0

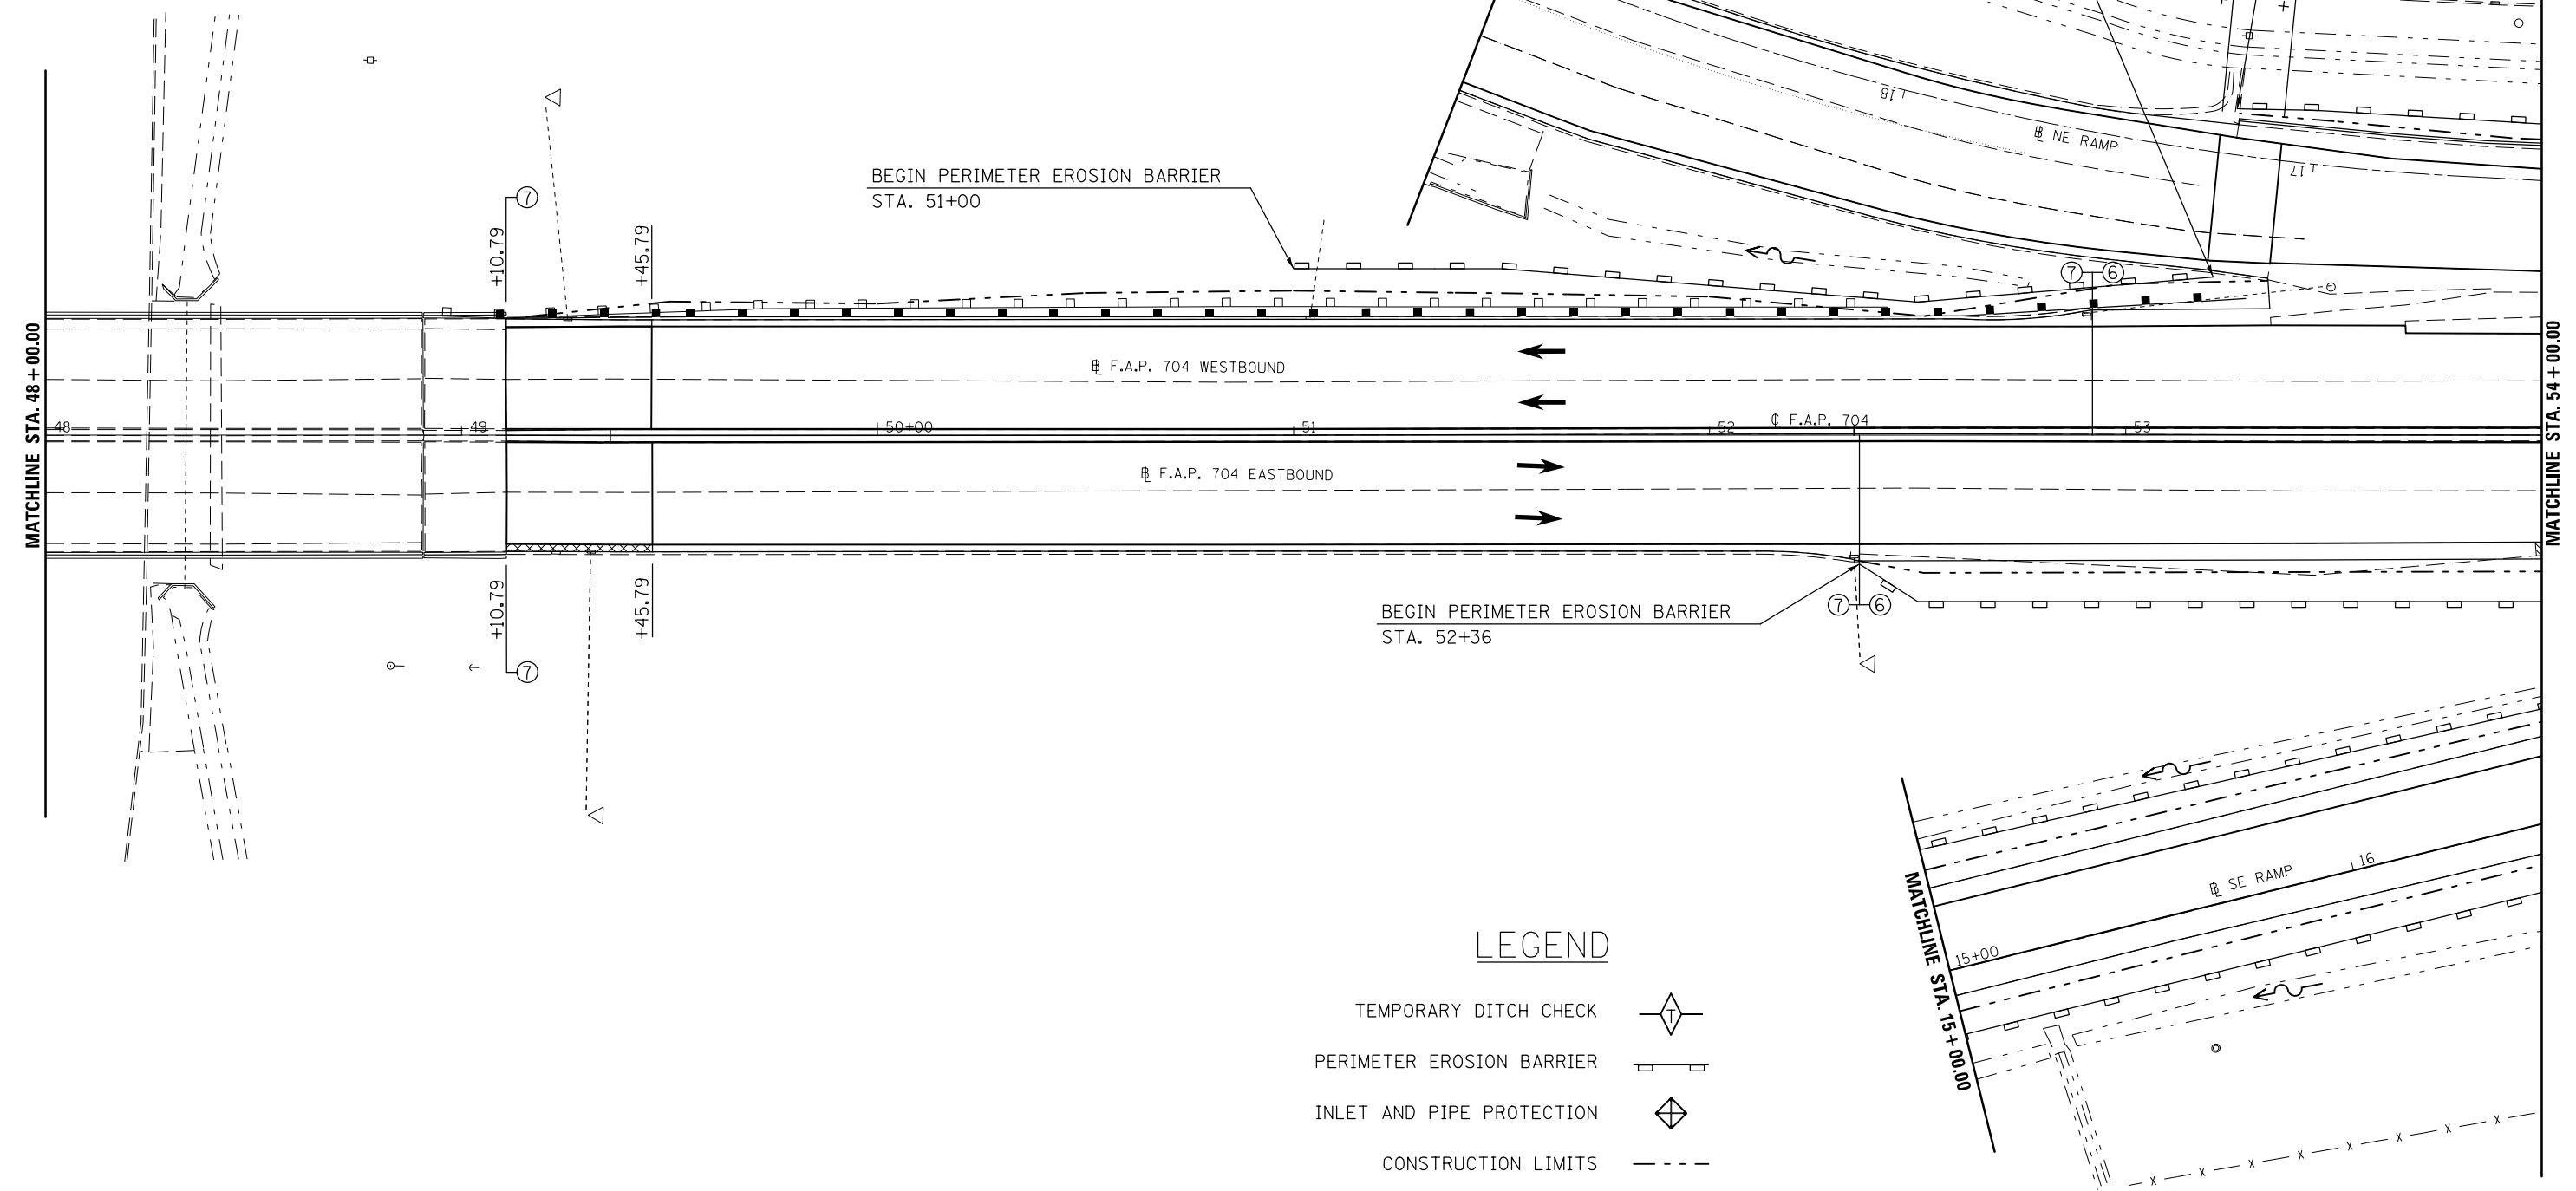

LEGEND

- TEMPORARY DITCH CHECK
- PERIMETER EROSION BARRIER
- INLET AND PIPE PROTECTION
- CONSTRUCTION LIMITS

FILE NAME =	USER NAME = dodgems	DESIGNED -	REVISED -
et:\pwork\pwork\dot\dodgems\d0267571\0570838-sht\plan_BUS55.dgn		DRAWN -	REVISED -
	PLOT SCALE = 40.0000' / in.	CHECKED -	REVISED -
	PLOT DATE = 6/11/2014	DATE -	REVISED -

**STATE OF ILLINOIS
DEPARTMENT OF TRANSPORTATION**

BUS 55 EROSION CONTROL SHEET

SCALE: 1" = 20' SHEET 12 OF 20 SHEETS STA. 48+00.00 TO STA. 54+00.00

F.A.P. RTE.	SECTION	COUNTY	TOTAL SHEETS	SHEET NO.
704	(57-7)RS-1&1RS-3	McLean	273	97
CONTRACT NO. 70838			ILLINOIS FED. AID PROJECT	