


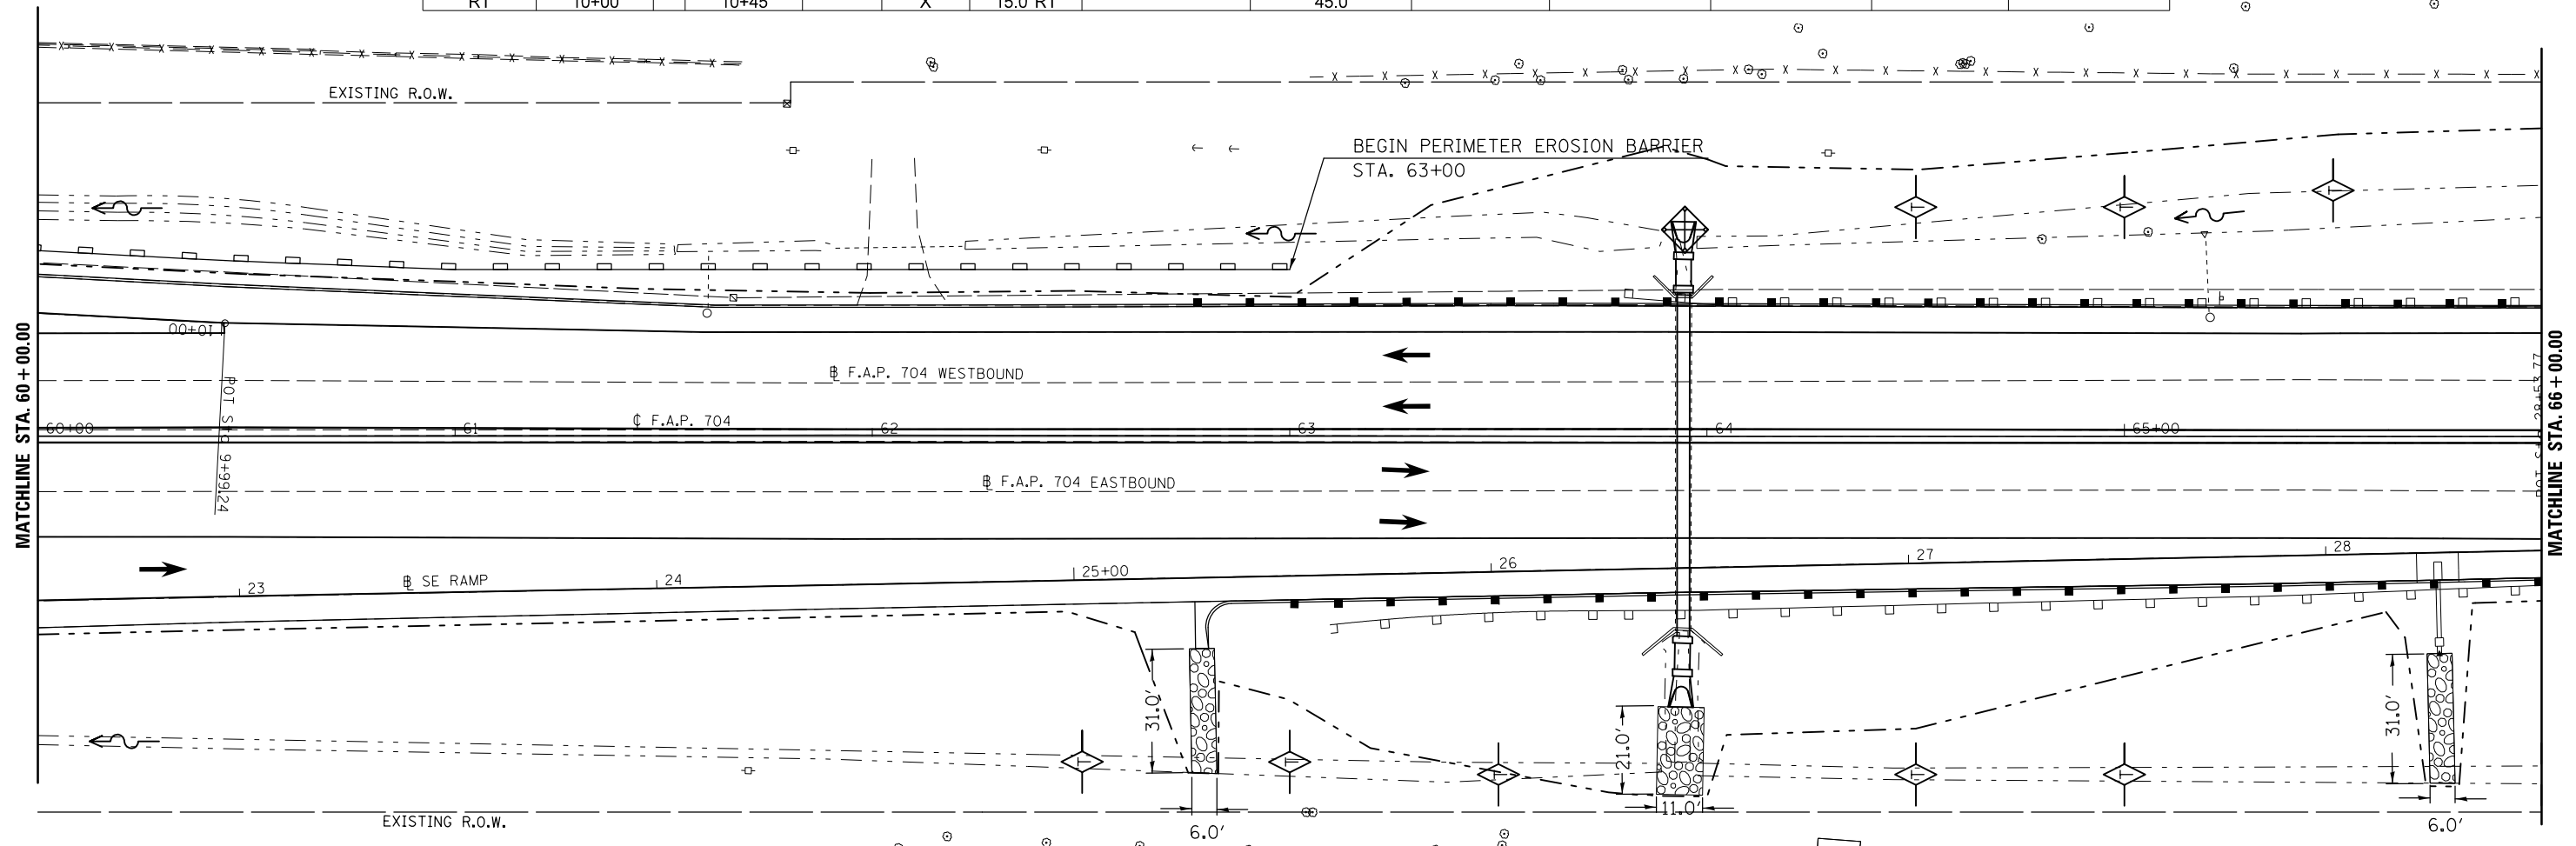

DIRECTION	LOCATION: LEG "C"			MEDIAN	OUTSIDE	OFFSET	TEMPORARY DITCH CHECKS 28000305 (FOOT)	PERIMETER EROSION BARRIER 28000400 (FOOT)	INLET & PIPE PROTECTION 28000500 (EACH)	STONE RIPRAP CLASS A 4 28100107 (SQ YD)	FILTER FABRIC 28200200 (SQ YD)	STONE RIPRAP CLASS A4 (TONS)	BEDDING STONE (TONS)
	STA.	TO	STA.										
EB	62+50				X	78.0' RT	15.0						
EB	62+86				X	50-80' RT				20.7	20.7	13.9	6.2
EB	63+00				X	78.0' RT	14.0						
EB	63+50				X	81.0' RT	10.0						
EB	63+94.35				X	65.5-86.5' RT				25.7	25.7	17.2	7.7
EB	64+50				X	81.0' RT	10.0						
EB	65+00				X	81.0' RT	10.0						
EB	65+75				X	52-83' RT				20.7	20.7	13.9	6.2
WB	60+43		61+00		X	42-40' LT		57.0					
WB	61+00		63+00		X	40.0' LT		200.0					
WB	63+94				X	45.0' LT			1.0				
WB	64+50				X	55.0' LT	10.0						
WB	65+00				X	55.5' LT	10.0						
WB	65+75				X	59.0' LT	10.0						
NE RAMP:													
RT	10+00		10+45		X	15.0' RT		45.0					



LEGEND

- TEMPORARY DITCH CHECK
- PERIMETER EROSION BARRIER
- INLET AND PIPE PROTECTION
- CONSTRUCTION LIMITS

FILE NAME =	USER NAME = dodgems	DESIGNED -	REVISED -	STATE OF ILLINOIS DEPARTMENT OF TRANSPORTATION	BUS 55 EROSION CONTROL SHEET			F.A.P. RTE.	SECTION	COUNTY	TOTAL SHEETS	SHEET NO.
c:\pw\work\p\dot\dodgems\d0267571\0570838-sht\plan_BUS55.dgn	PLOT SCALE = 40.0000' / in.	DRAWN -	REVISED -					704	(57-7)RS-1&1RS-3	McLean	273	99
PLOT DATE = 6/11/2014	DATE -	CHECKED -	REVISED -		CONTRACT NO. 70838			ILLINOIS FED. AID PROJECT				
					SCALE: 1" = 20'		SHEET 14 OF 20 SHEETS		STA. 60+00.00 TO STA. 66+00.00			