



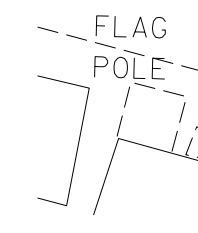

DIRECTION	LOCATION: LEG "C"			MEDIAN	OUTSIDE	OFFSET	TEMPORARY DITCH CHECKS 28000305 (FOOT)	PERIMETER EROSION BARRIER 28000400 (FOOT)
	STA.	TO	STA.					
EB	67+00				X	80.0' RT	10.0	
EB	67+50				X	80.5' RT	10.0	
EB	67+75				X	79.0' RT	10.0	
EB	68+00				X	78.0' RT	10.0	
EB	68+50				X	75.0' RT	10.0	
EB	69+50				X	74.0' RT	10.0	
EB	70+50				X	78.0' RT	10.0	
EB	71+00		73+00		X	90.0' RT		200.0
WB	67+00				X	66.25' LT	10.0	
WB	67+50				X	67.75' LT	10.0	
WB	68+25				X	70.0' LT	10.0	
WB	69+50				X	70.5' LT	10.0	
WB	70+00				X	72.0' LT	10.0	
WB	70+50				X	73.25' LT	10.0	
WB	72+00				X	78.5' LT	10.0	

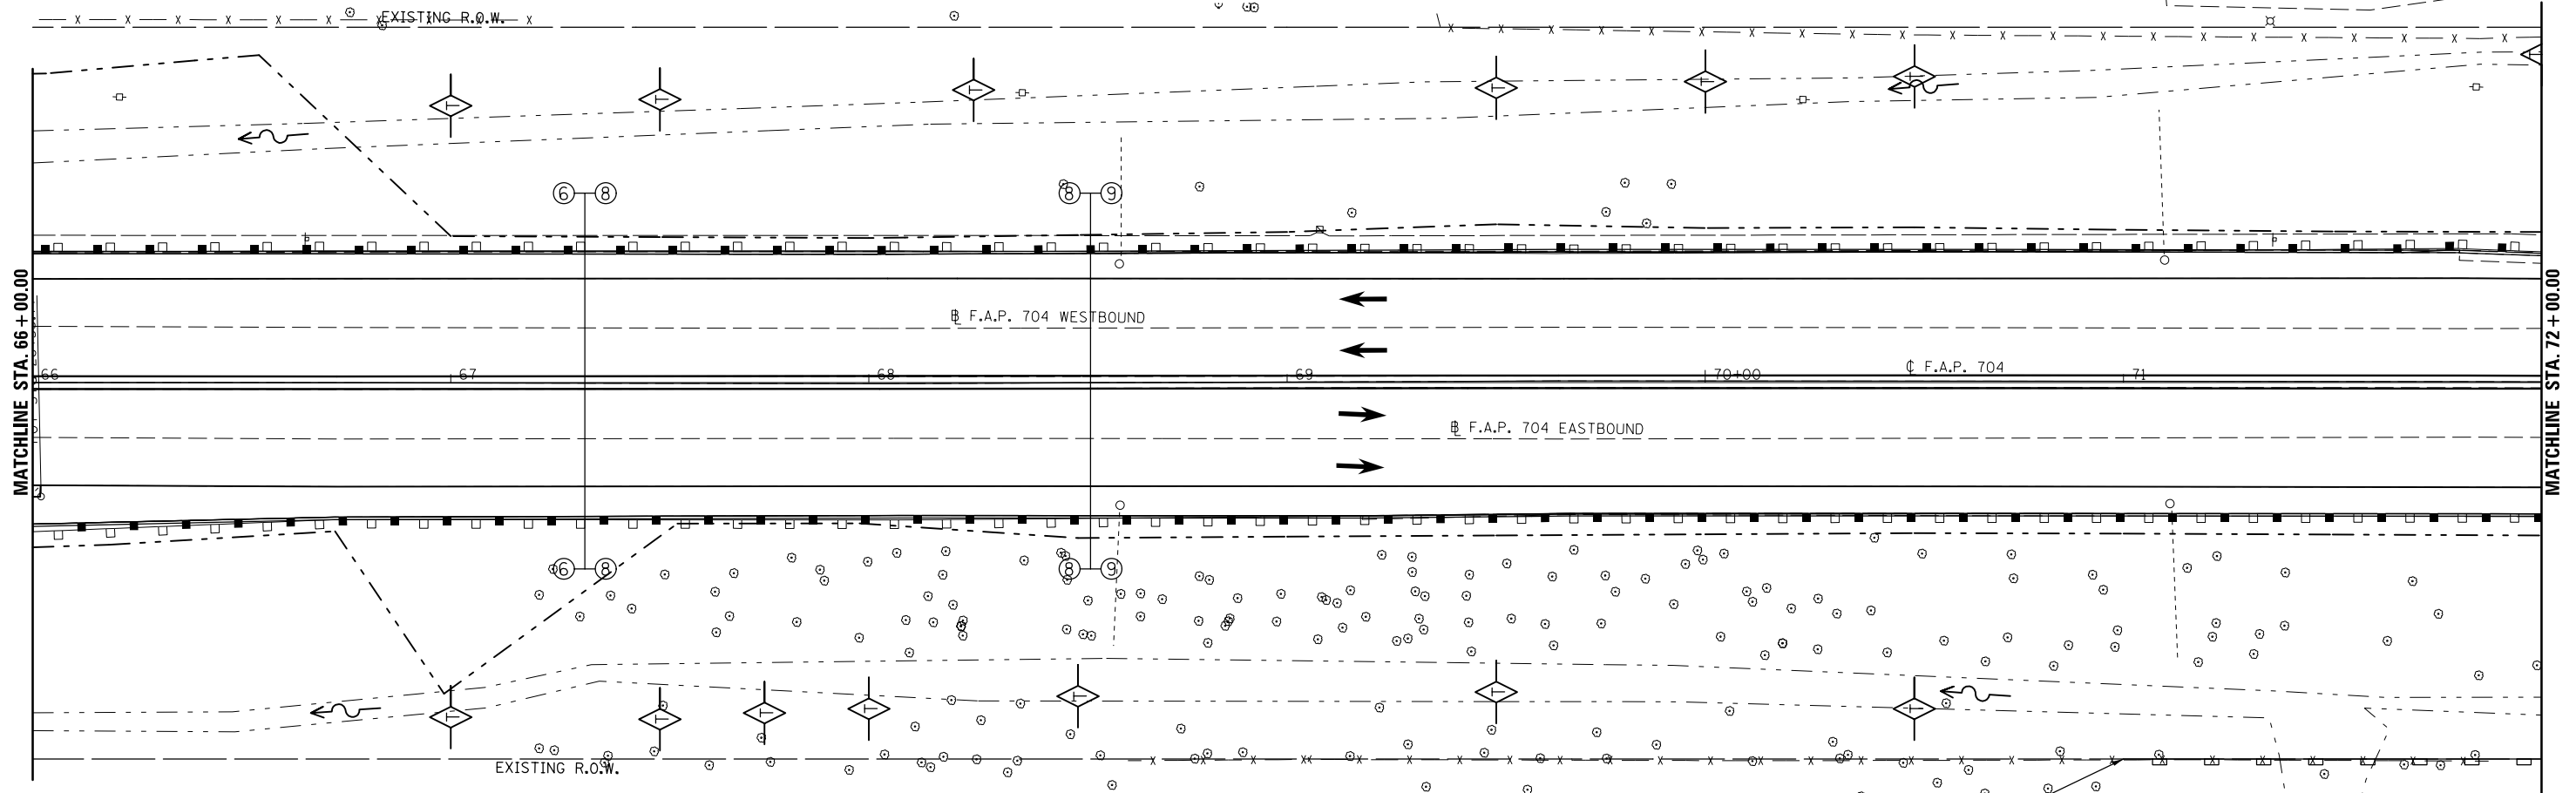

LEGEND

- TEMPORARY DITCH CHECK
- PERIMETER EROSION BARRIER
- INLET AND PIPE PROTECTION
- CONSTRUCTION LIMITS

FILE NAME =	USER NAME = dodgms	DESIGNED -	REVISED -
et:\pw\work\p\dot\dodgms\d0267571\0570838-sht\plan_BUS55.dgn		DRAWN -	REVISED -
	PLOT SCALE = 40.0000' / in.	CHECKED -	REVISED -
	PLOT DATE = 6/11/2014	DATE -	REVISED -

**STATE OF ILLINOIS
DEPARTMENT OF TRANSPORTATION**

BUS 55 EROSION CONTROL SHEET

SCALE: 1" = 20' SHEET 15 OF 20 SHEETS STA. 66+00 TO STA. 72+00

F.A.P. RTE.	SECTION	COUNTY	TOTAL SHEETS	SHEET NO.
704	(57-7)RS-1&1RS-3	McLean	273	100
CONTRACT NO. 70838			ILLINOIS FED. AID PROJECT	