
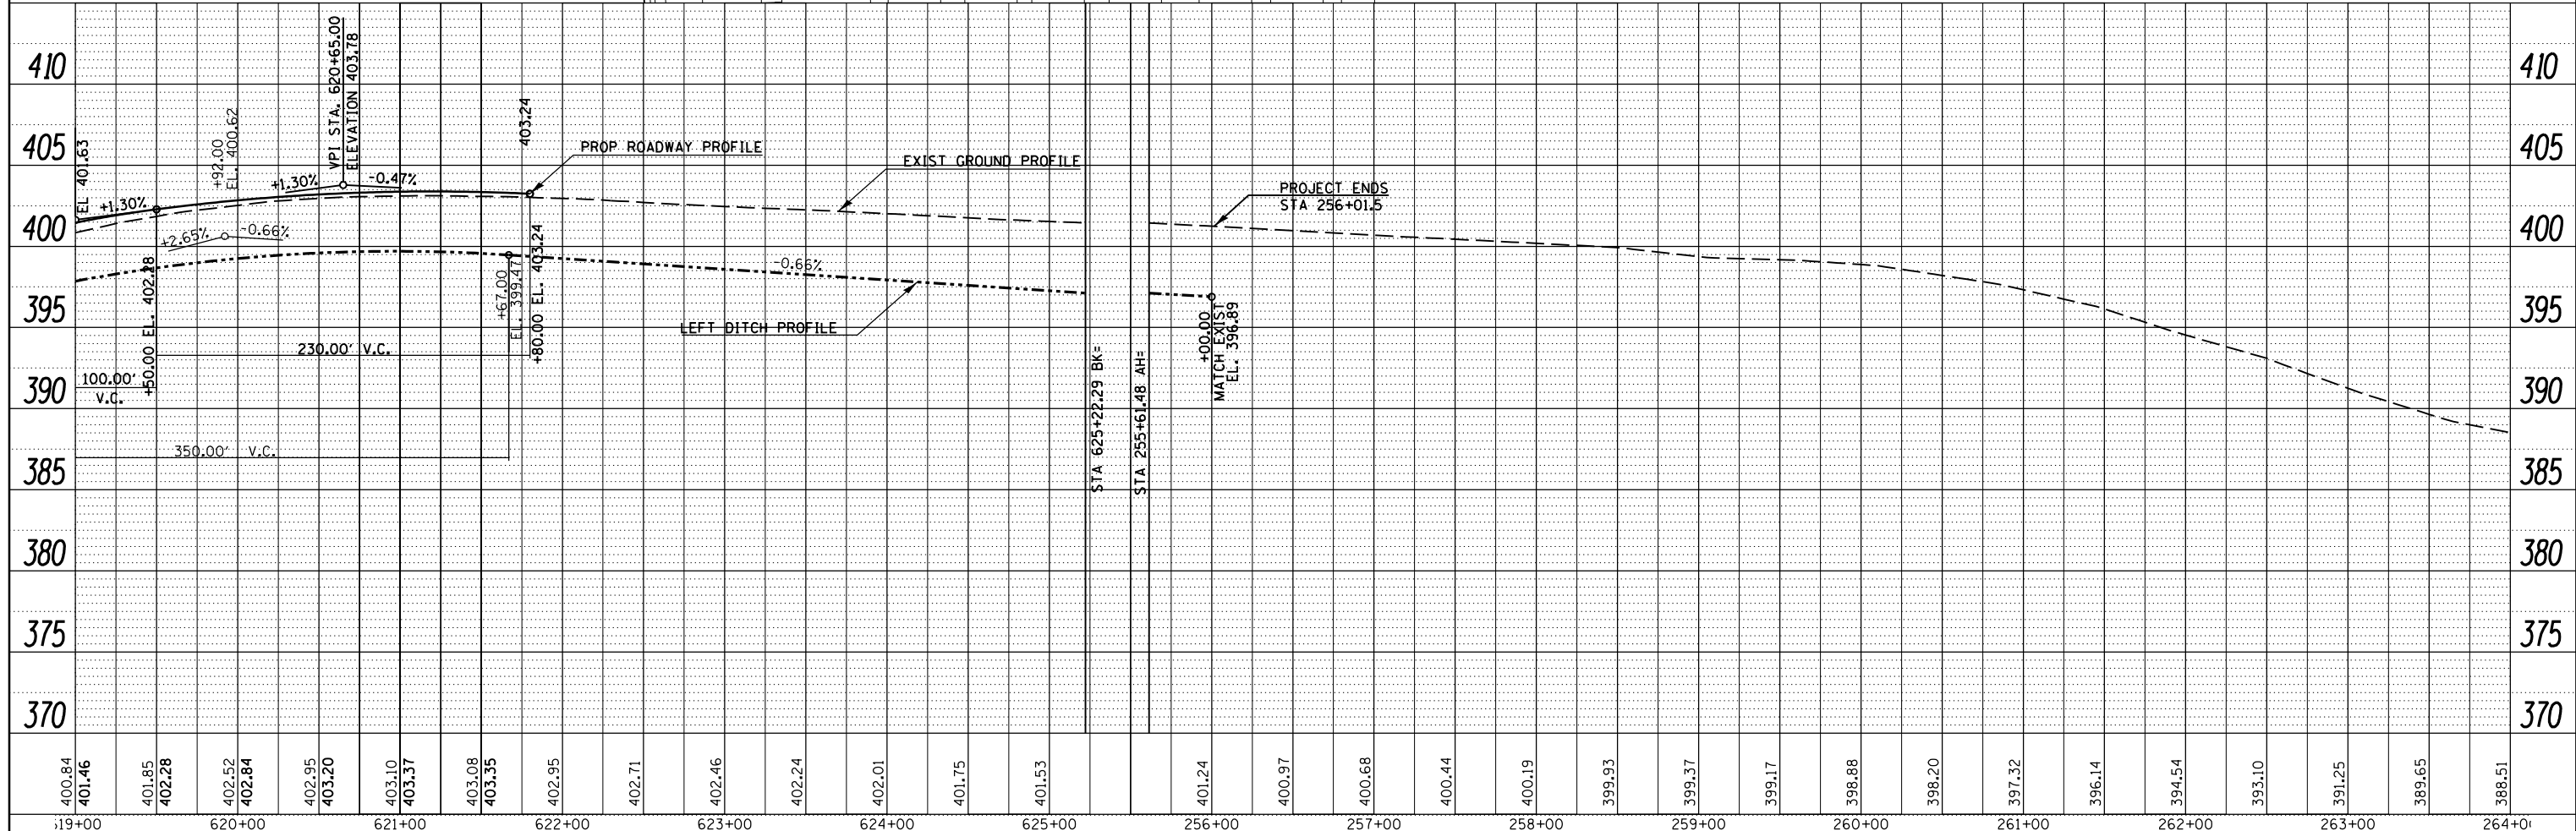


PLAN	SURVEYED	DATE
	PLOTTED	
	NOTE BOOK	
	NO.	
	FILE NAME	

PROFILE	SURVEYED	DATE
	PLOTTED	
	NOTE BOOK	
	NO.	
	FILE NAME	

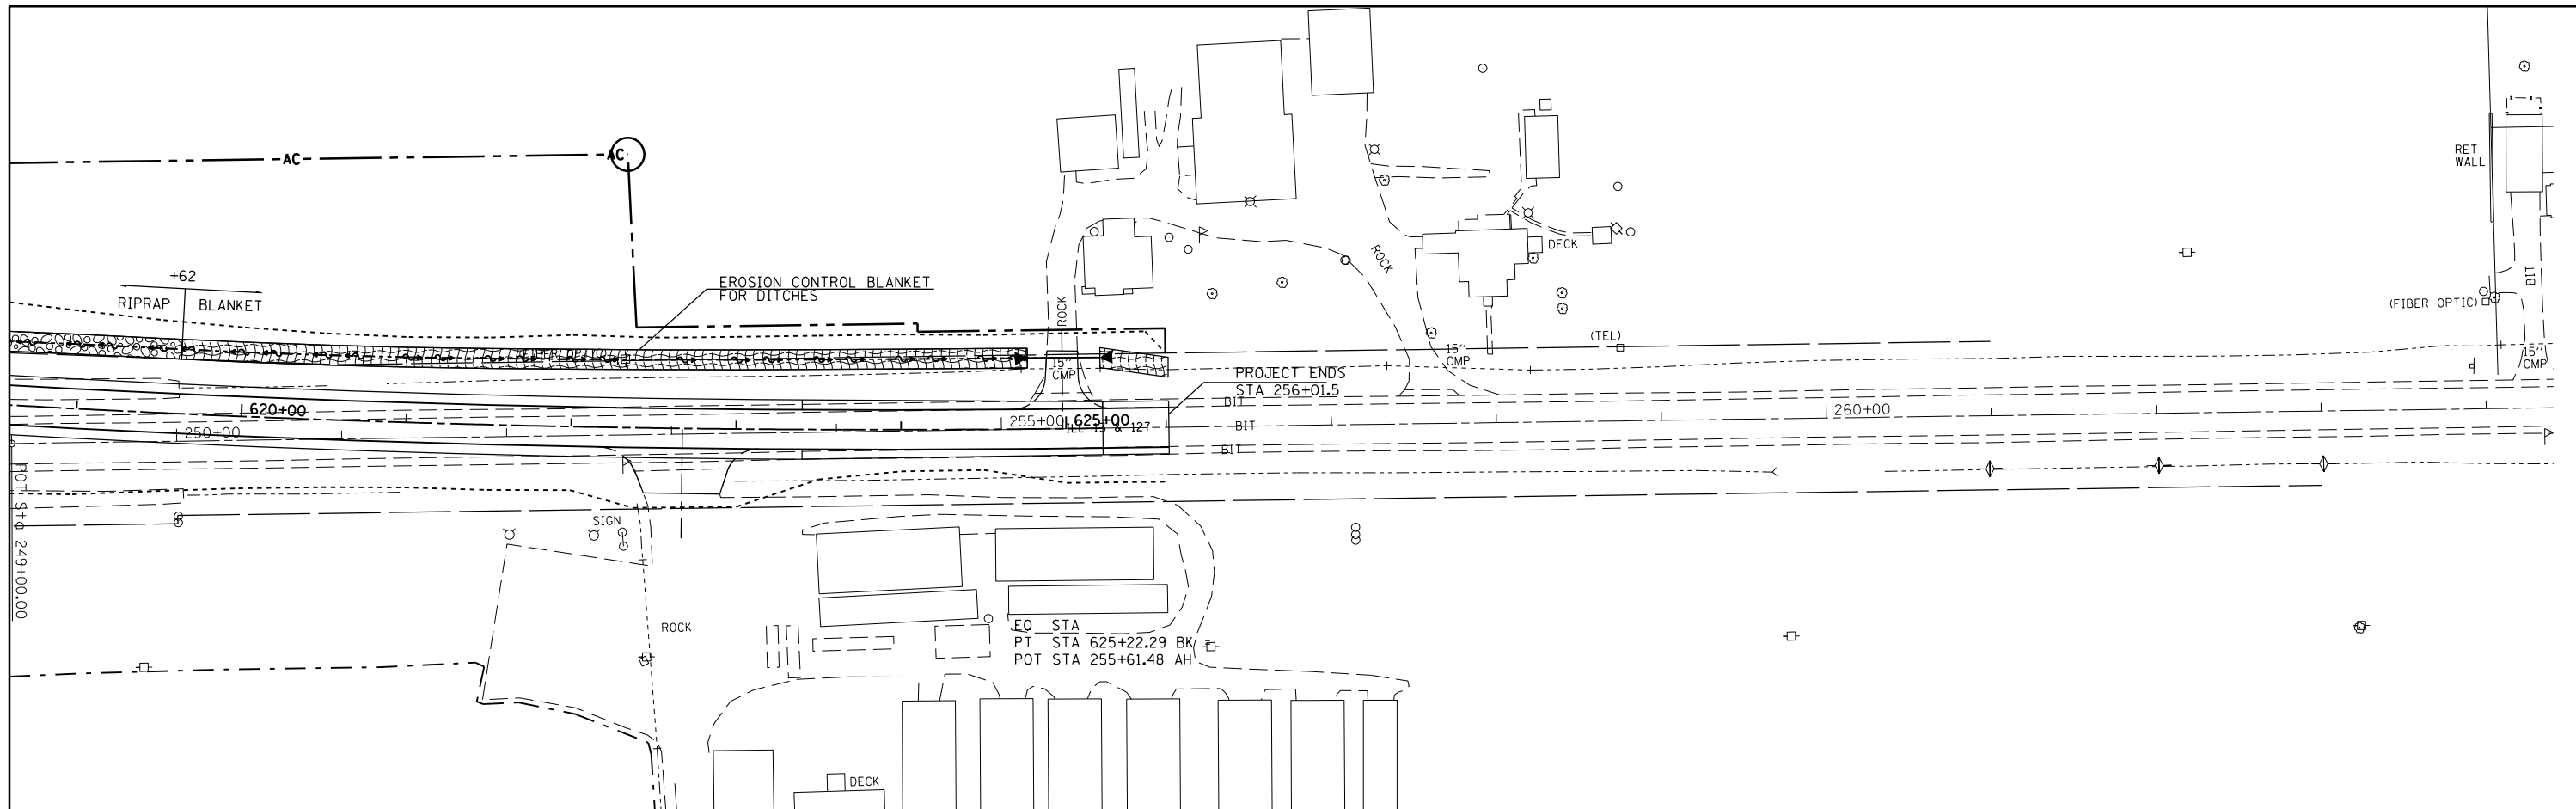

FILE NAME =	USER NAME = \$USERS	DESIGNED -	REVISED -	STATE OF ILLINOIS DEPARTMENT OF TRANSPORTATION	EROSION CONTROL	F.A.P. RTE.	SECTION	COUNTY	TOTAL SHEETS	SHEET NO.
c:\pwork\pwork\1ef twischd1\d0196163\78215\shete-eros.dgn		DRAWN -	REVISED -			42	13B-1	JACKSON	112	33
\$MODELNAME\$		CHECKED -	REVISED -			CONTRACT NO. 78215				
		DATE -	REVISED -			ILLINOIS FED. AID PROJECT				

SCALE: SHEET 4 OF 4 SHEETS STA. 619+00 TO STA. 264+00