


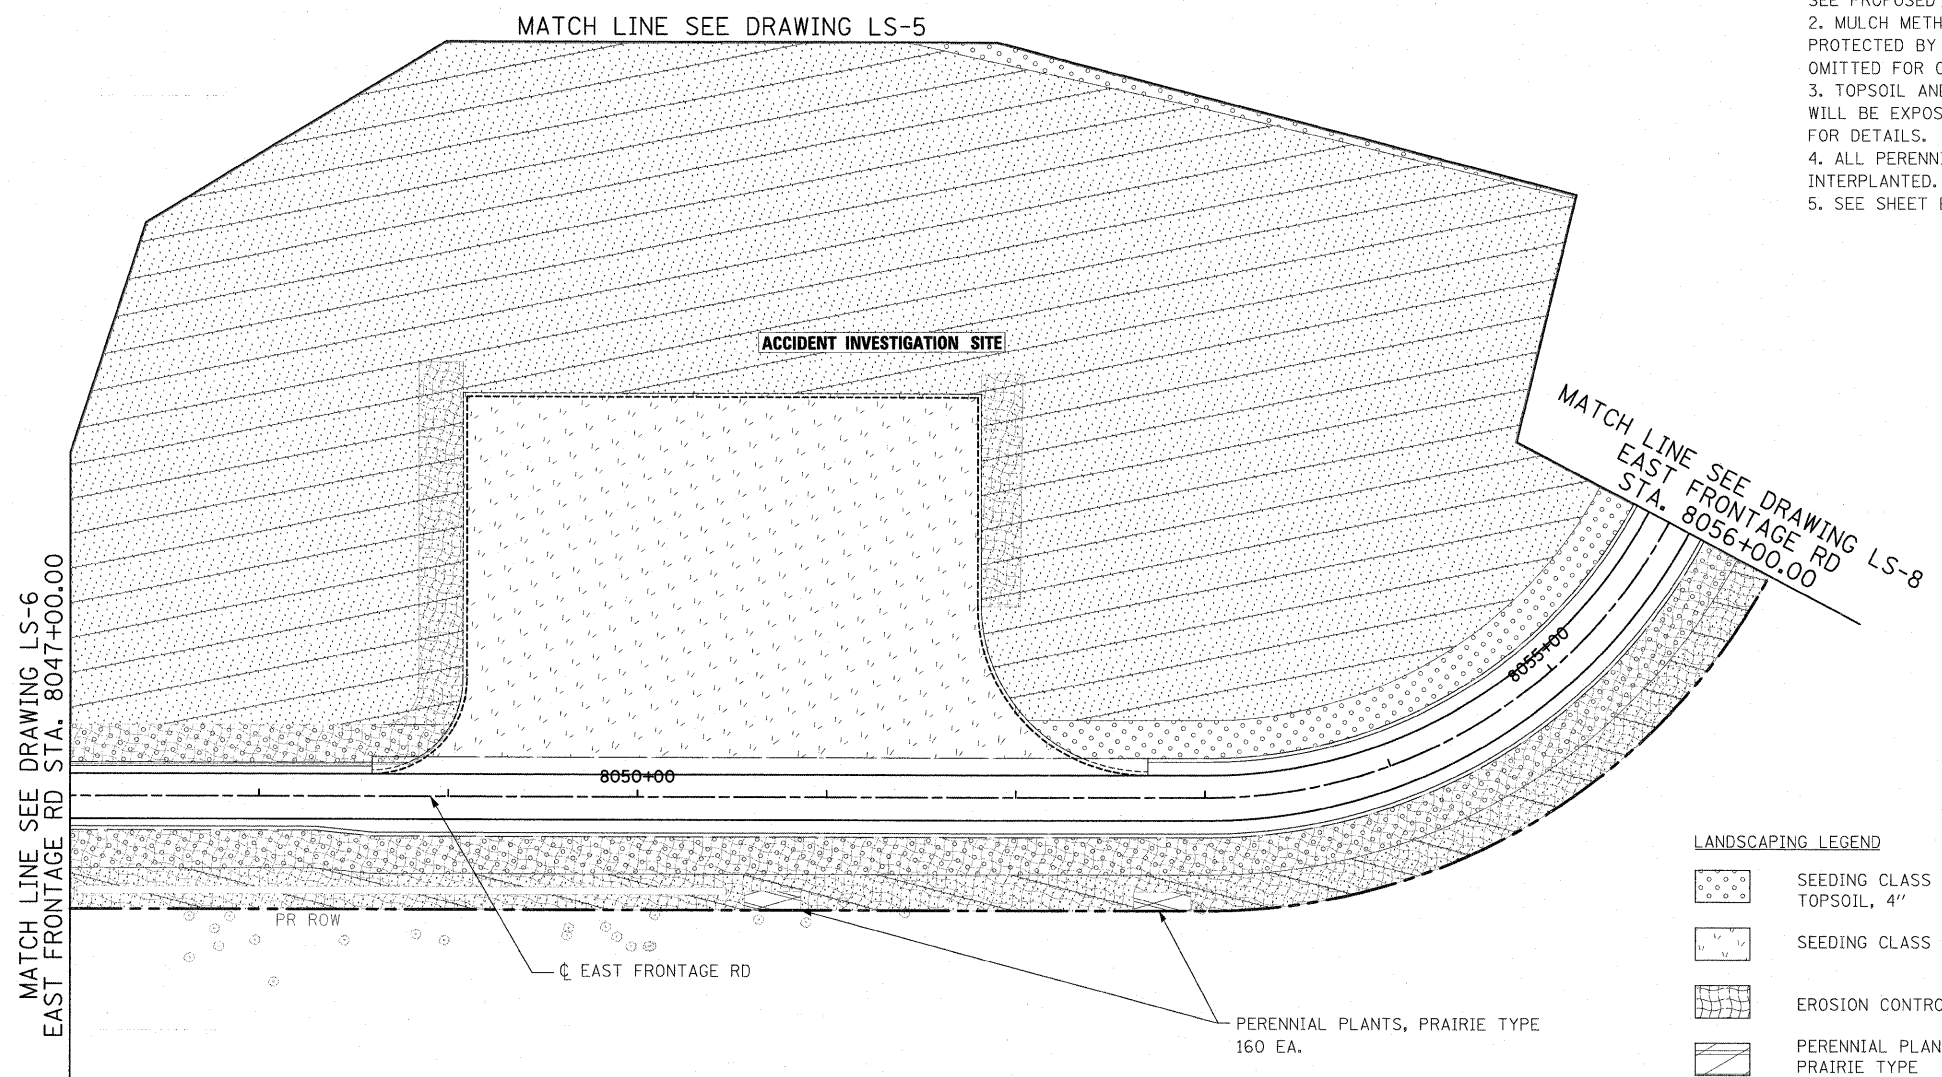


NOTES:

1. PLAN VIEW BREAKS BETWEEN SEEDING TYPES ARE APPROXIMATE. SEE PROPOSED CROSS SECTIONS FOR DETAILS.
2. MULCH METHOD 2 SHALL BE USED AT ALL SEEDING LOCATIONS NOT PROTECTED BY EROSION CONTROL BLANKET. HATCHING HAS BEEN OMITTED FOR CLARITY.
3. TOPSOIL AND SEEDING WILL NOT BE REQUIRED WHERE BEDROCK WILL BE EXPOSED IN THE FINAL CONDITION. SEE CROSS SECTIONS FOR DETAILS.
4. ALL PERENNIAL PLANTS SHALL BE SPACED 12" O.C. AND INTERPLANTED.
5. SEE SHEET EN-2 FOR LANDSCAPING TYPICAL SECTIONS.



LANDSCAPING LEGEND

- | | | | |
|--|----------------------------------|--|---|
| | SEEDING CLASS 2A
TOPSOIL, 4" | | SEEDING CLASS 4
COMPOST F & P, 2"
TOPSOIL, 4" |
| | SEEDING CLASS 7 | | SEEDING CLASS 4B (MODIFIED)
COMPOST F & P, 2"
TOPSOIL, 4" |
| | EROSION CONTROL BLANKET | | PERENNIAL PLANTS
PRAIRIE TYPE |
| | PERENNIAL PLANTS
PRAIRIE TYPE | | PERENNIAL PLANTS
WETLAND TYPE |

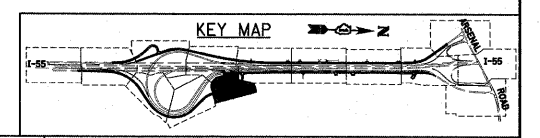

McDonough Associates Inc.
 Engineers / Architects
 130 East Randolph Street, Chicago, Illinois 60601

FILE NAME = D160C31-SHT-LNDCP07.dgn	USER NAME = jlotour	DESIGNED - MJT	REVISED -
PLOT SCALE = 1:50	CHECKED - DLT	DRAWN - MJT	REVISED -
PLOT DATE = 1/19/2010	DATE - 12/18/09	CHECKED - DLT	REVISED -

STATE OF ILLINOIS
DEPARTMENT OF TRANSPORTATION

LANDSCAPE PLAN

SCALE: 1"=50' SHEET NO. 7 OF 15 SHEETS STA. TO STA.

F.A.1 RTE.	SECTION	COUNTY	TOTAL SHEETS	SHEET NO.
55	(99-1&2)AC-3	WILL	524	271
CONTRACT NO. 60C31				

FED. ROAD DIST. NO. 1 ILLINOIS FED. AID PROJECT

FINAL