



**NOTES:**

1. PLAN VIEW BREAKS BETWEEN SEEDING TYPES ARE APPROXIMATE. SEE PROPOSED CROSS SECTIONS FOR DETAILS.
2. MULCH METHOD 2 SHALL BE USED AT ALL SEEDING LOCATIONS NOT PROTECTED BY EROSION CONTROL BLANKET. HATCHING HAS BEEN OMITTED FOR CLARITY.
3. TOPSOIL AND SEEDING WILL NOT BE REQUIRED WHERE BEDROCK WILL BE EXPOSED IN THE FINAL CONDITION. SEE CROSS SECTIONS FOR DETAILS.
4. ALL PERENNIAL PLANTS SHALL BE SPACED 12" O.C. AND INTERPLANTED.
5. SEE SHEET EN-2 FOR LANDSCAPING TYPICAL SECTIONS.

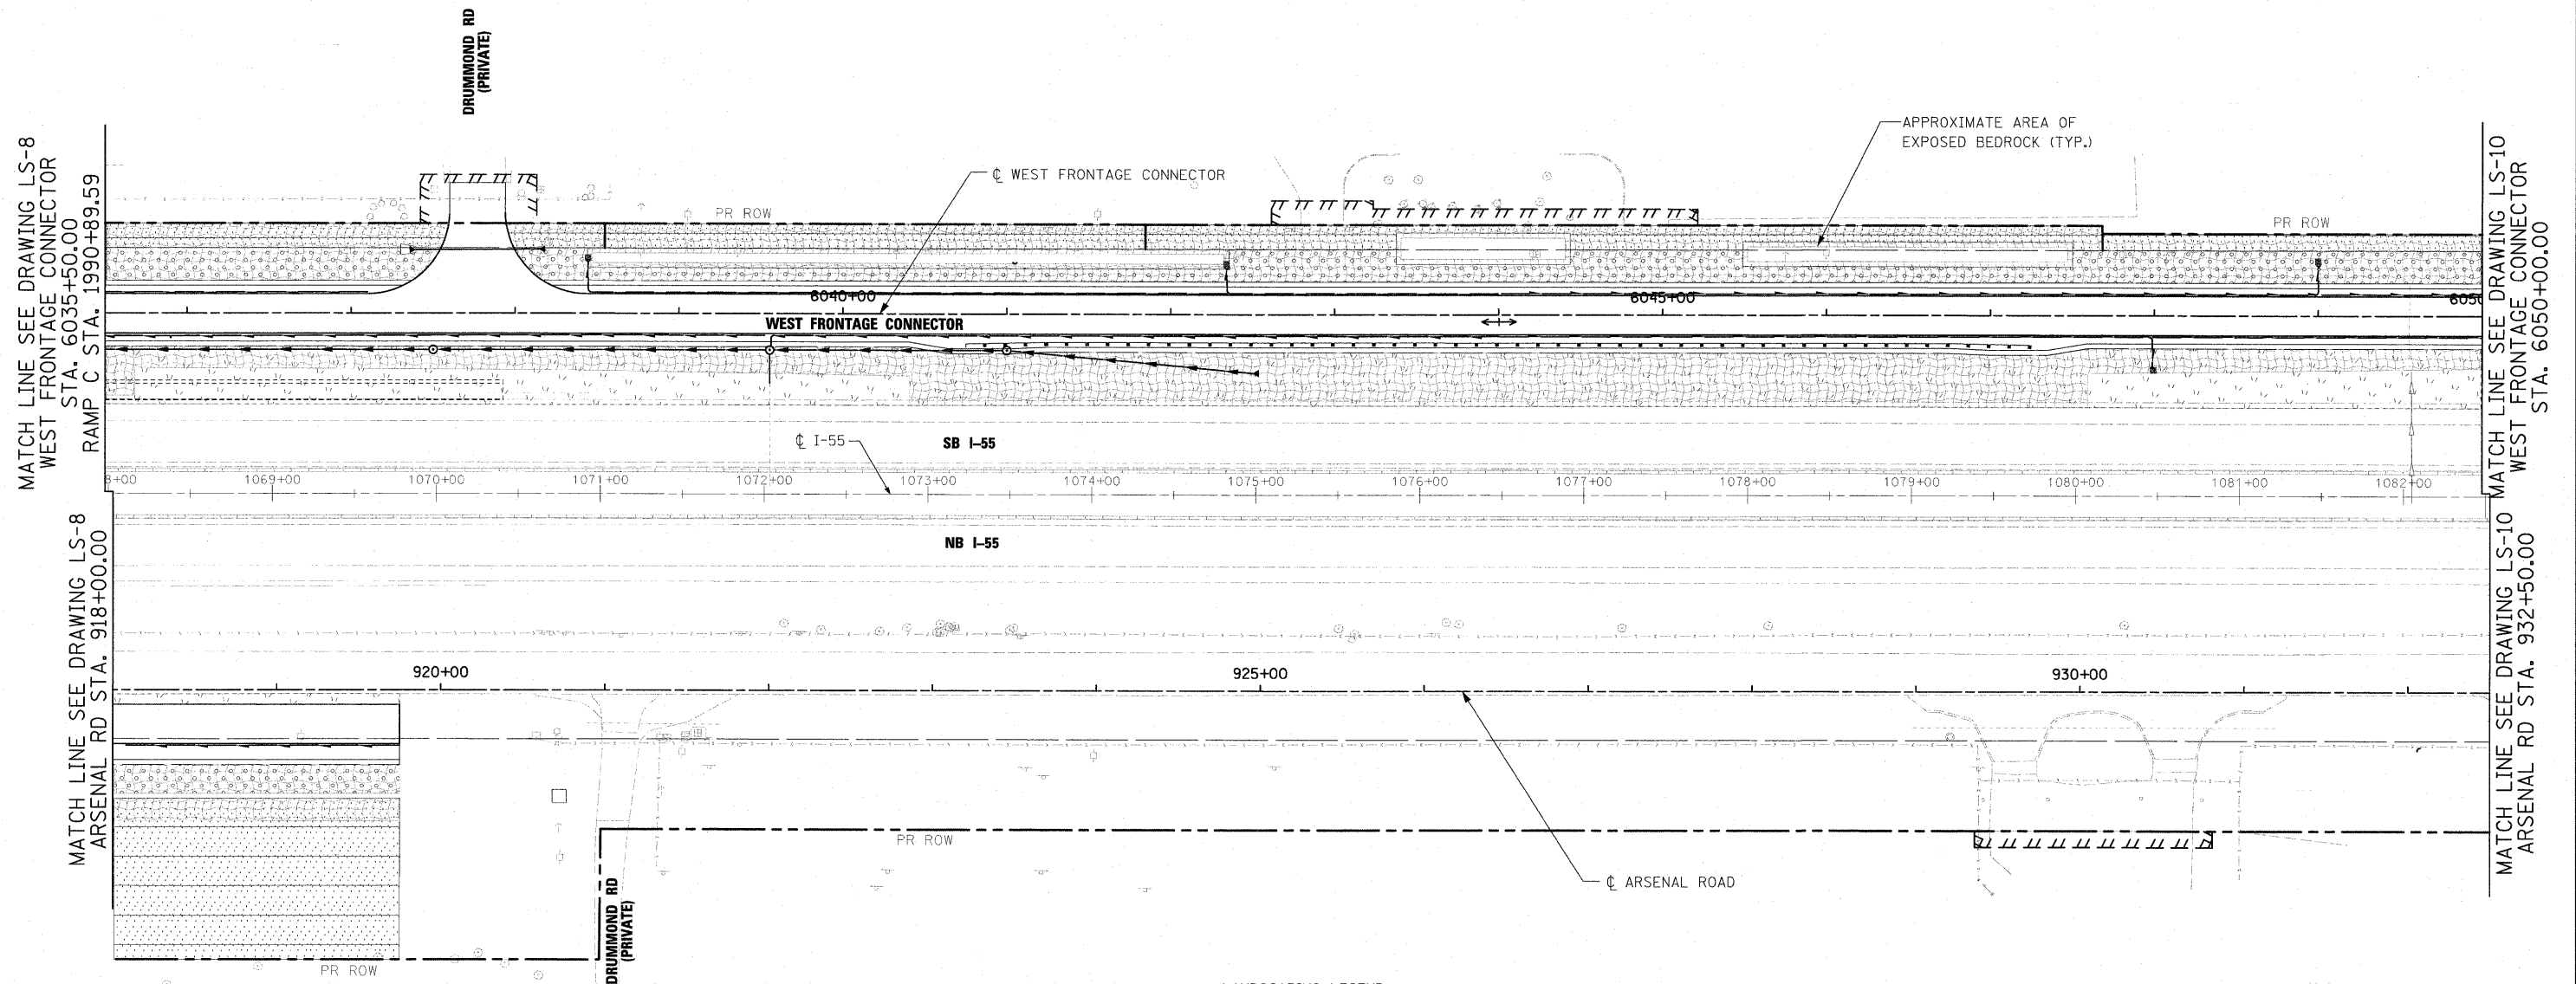

**LANDSCAPING LEGEND**

- |  |                                  |  |   |
|--|----------------------------------|--|---|
|  | SEEDING CLASS 2A<br>TOPSOIL, 4"  |  | SEEDING CLASS 4<br>COMPOST F & P, 2"<br>TOPSOIL, 4"             |
|  | SEEDING CLASS 7                  |  | SEEDING CLASS 4B (MODIFIED)<br>COMPOST F & P, 2"<br>TOPSOIL, 4" |
|  | EROSION CONTROL BLANKET          |  | PERENNIAL PLANTS<br>PRAIRIE TYPE                                |
|  | PERENNIAL PLANTS<br>WETLAND TYPE |  |   |

 

FILE NAME = 0160C31-SHT-LNDSCLP09.dgn	USER NAME = jlatour	DESIGNED - MJT	REVISED -
		DRAWN - MJT	REVISED -
		CHECKED - DLT	REVISED -
		DATE - 12/18/09	REVISED -

PLOT SCALE = 1/50			
PLOT DATE = 1/19/2010			

**STATE OF ILLINOIS  
DEPARTMENT OF TRANSPORTATION**

**LANDSCAPE PLAN**

SCALE: 1"=50' SHEET NO. 9 OF 15 SHEETS STA. TO STA.

F.A.I. RTE. 55	SECTION (99-1&2)AC-3	COUNTY WILL	TOTAL SHEETS 524	SHEET NO. 273
CONTRACT NO. 60C31			FED. ROAD DIST. NO. 1 ILLINOIS FED. AID PROJECT	