


STATE OF ILLINOIS
DEPARTMENT OF TRANSPORTATION

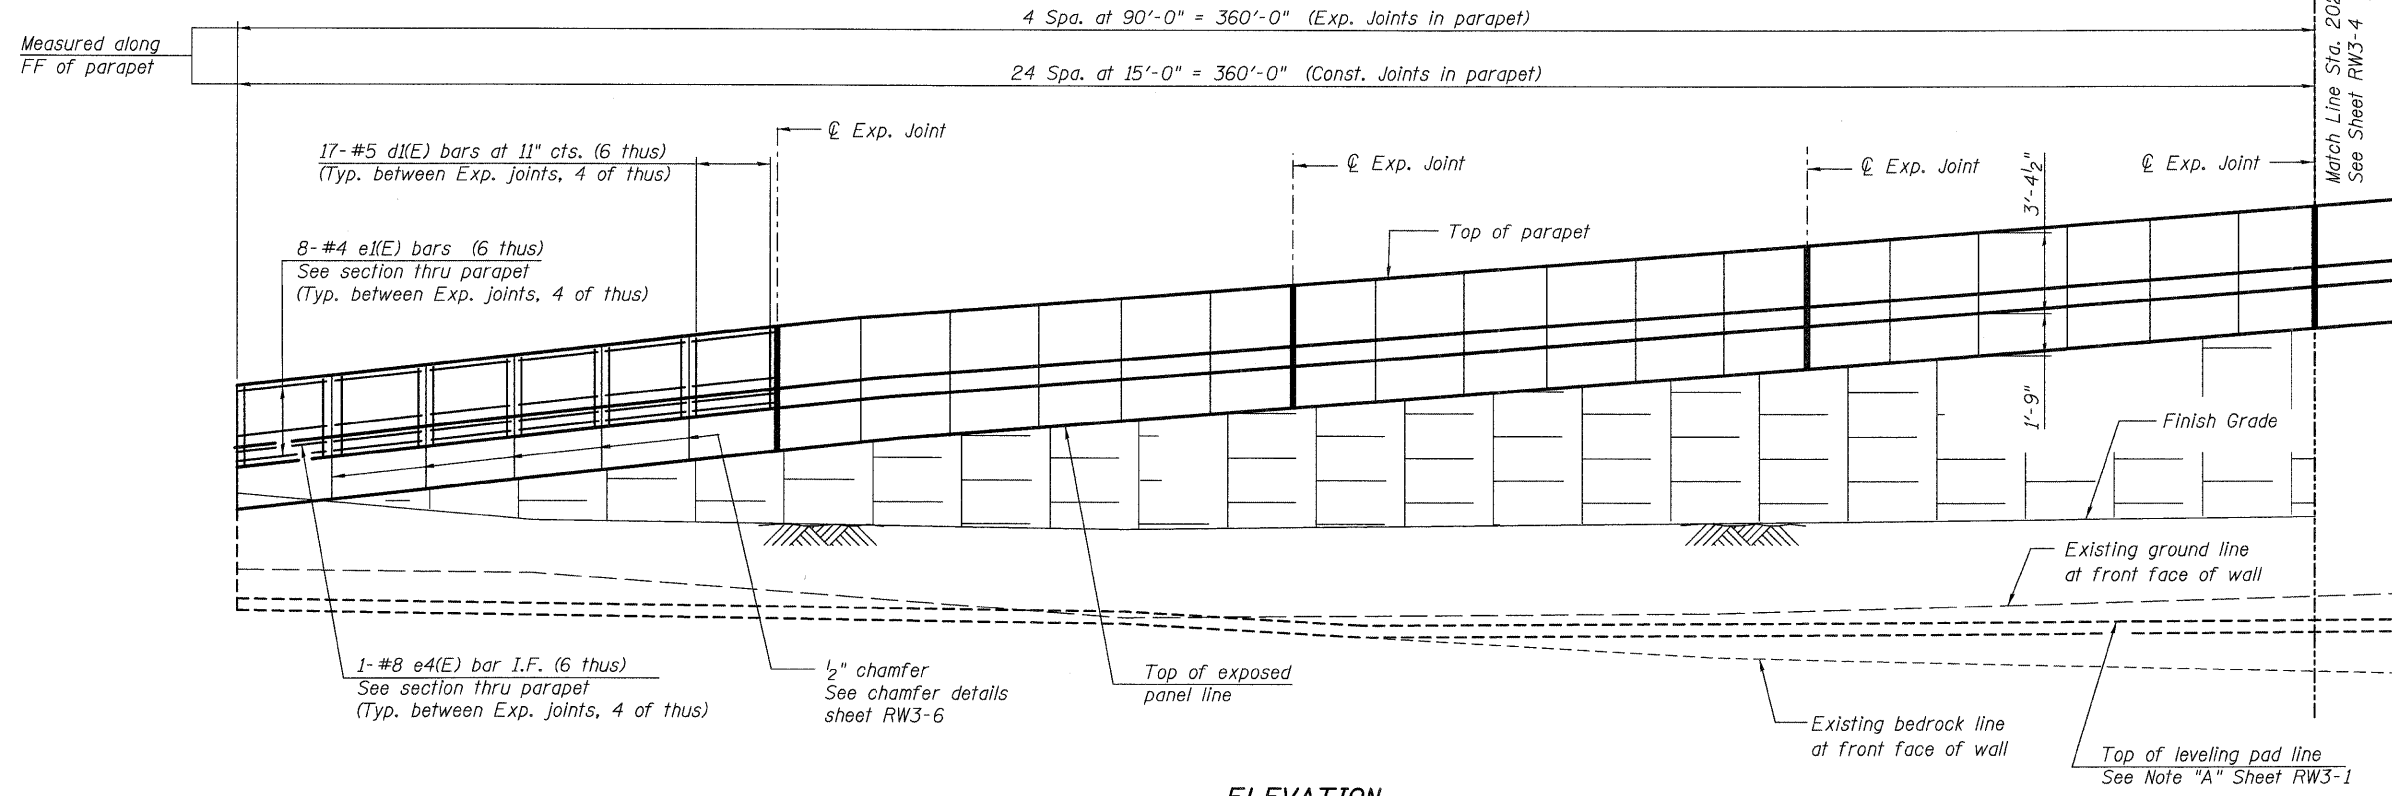


ELEVATION
(showing reinforcement in parapet)

Note:
Slip forming of the parapet is not allowed.

Notes:
Parapet offsets are measured from the Ramp C to the front face of parapet.
For locations and sizes of manholes and pipes see drainage and utility plans.
Work this sheet with sheets RW3-1 & RW3-4.
For Bill of Material see sheet RW3-7.

Parapet and Anchorage Slab are not part of this Contract

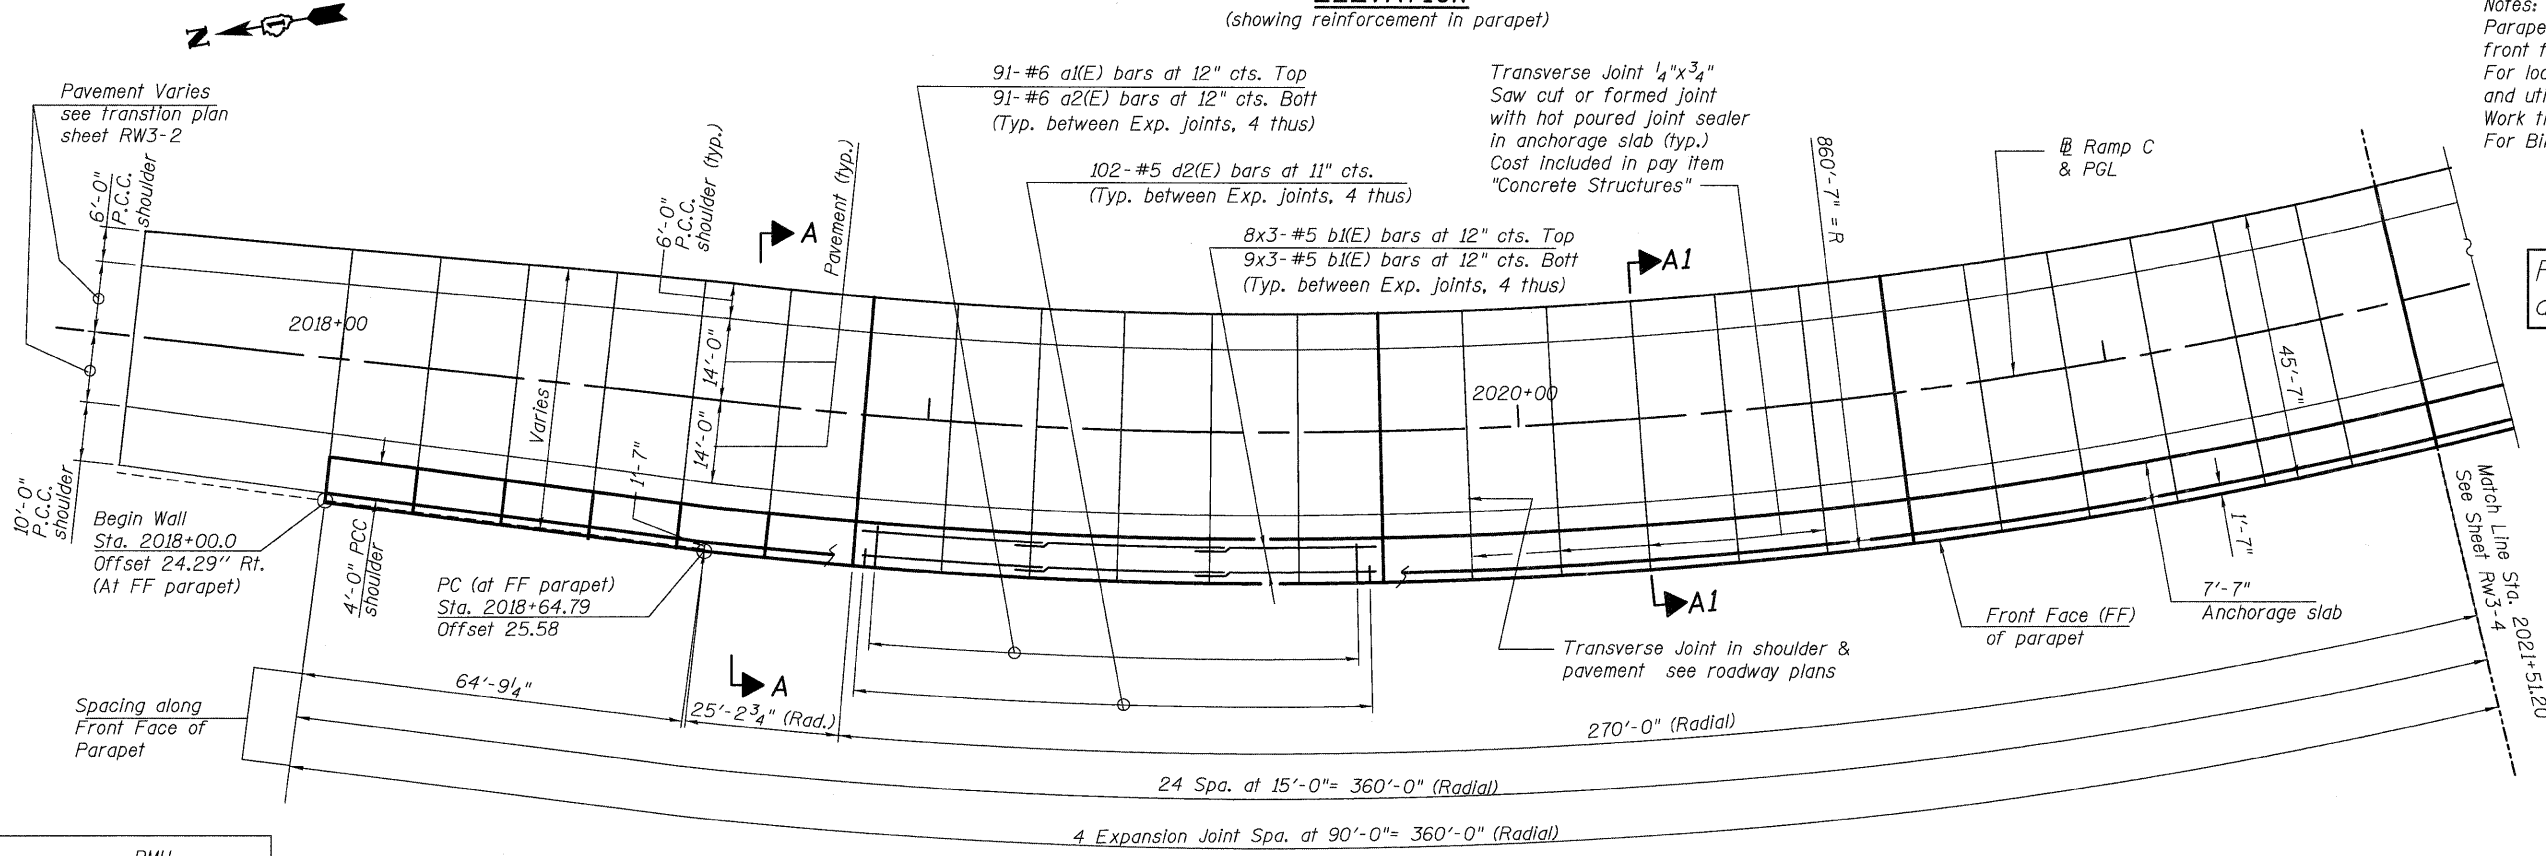

PLAN
(showing reinforcement in anchorage slab)

MSE WALL - PLAN & ELEVATION
STRUCTURE NO. 099-W028

DESIGNED	PMH
CHECKED	MJL
DRAWN	RJ
CHECKED	BKB

MIN. LAP
#4 bar = 1'-4"
#5 bar = 1'-8"
#8 bar = 3'-8"

McDonough Associates Inc.
Engineers / Architects
130 East Randolph Street
Chicago, Illinois 60601
(312) 946-8600

SHEET NO. RW3-3 SHEETS RW3-12	F.A.I. RTE.	SECTION	COUNTY	TOTAL SHEETS	SHEET NO.
	55	(99-1&2) AC-3	WILL	524	313
CONTRACT NO. 60C31					
FED. ROAD DIST. NO. 1 ILLINOIS FED. AID PROJECT					