




MATCH LINE - STA. 24+00.0 CONTINUED FROM SHEET 5

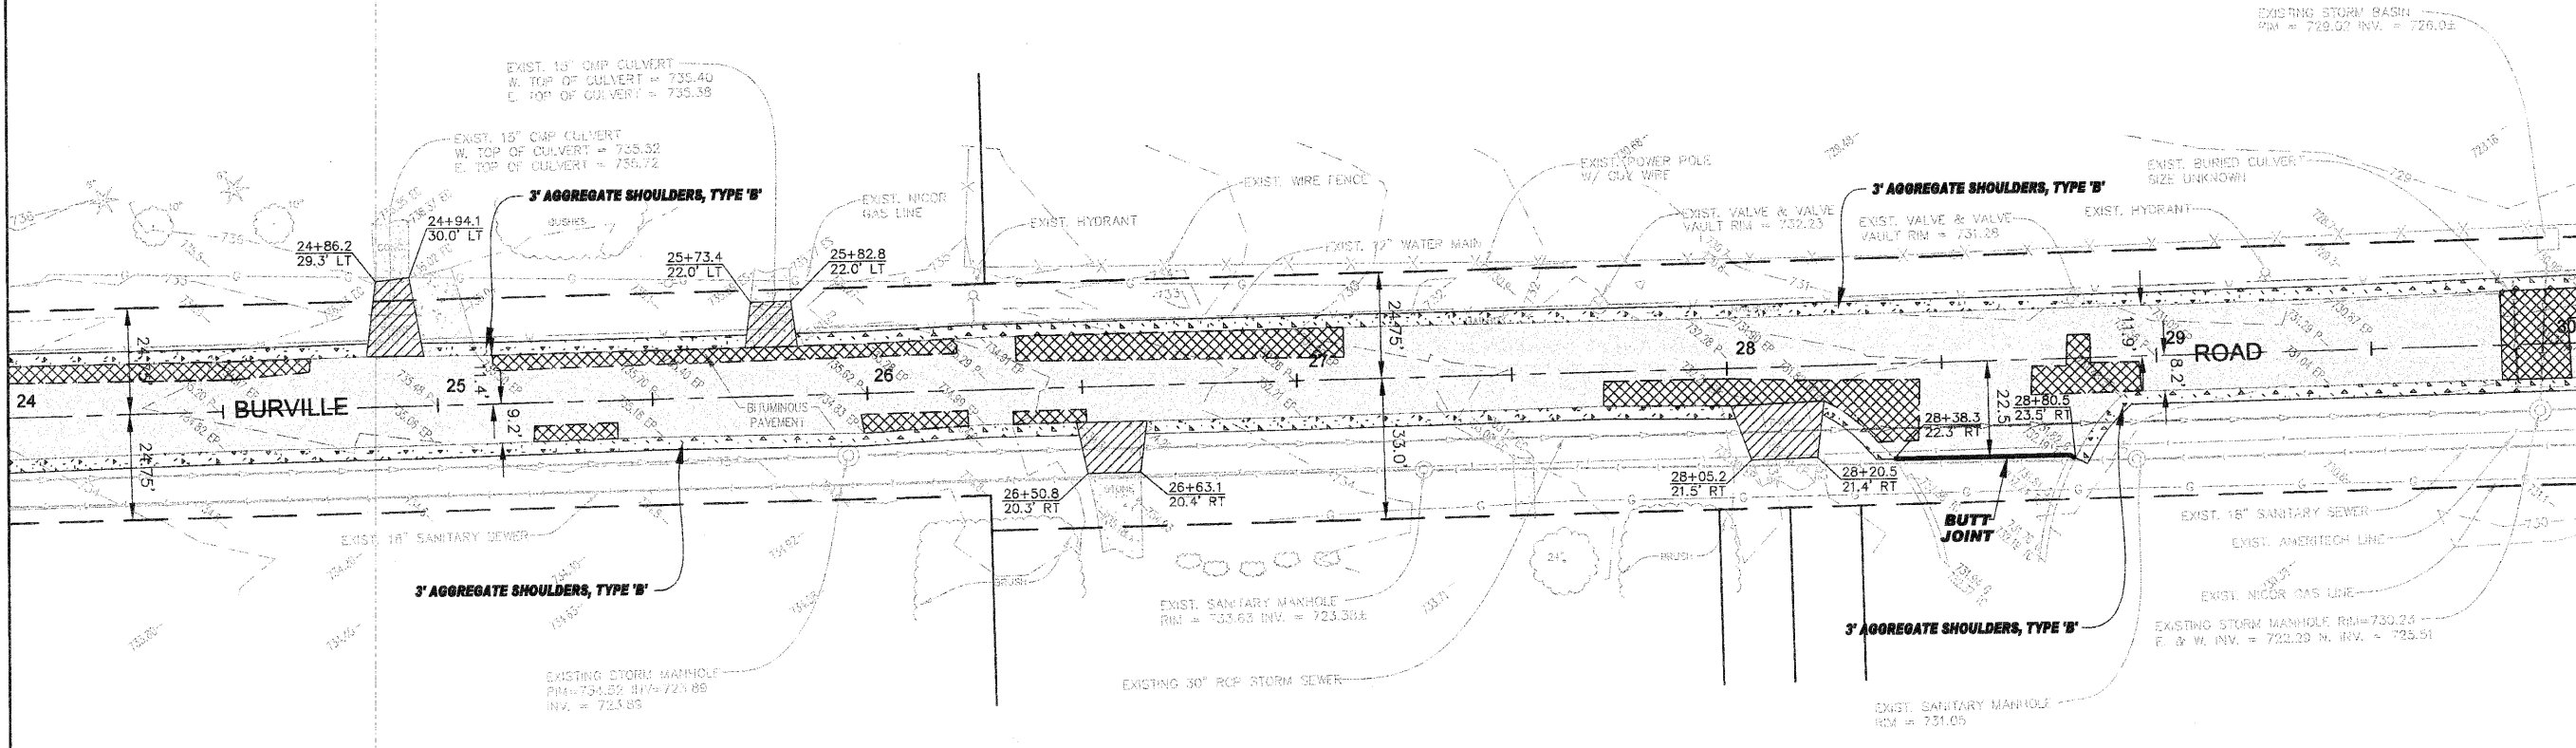


MATCH LINE - STA. 30+00.0 CONTINUED BELOW



MATCH LINE - STA. 30+00.0 CONTINUED ABOVE

- = HMA DRIVEWAY PAVEMENT
- = APPROXIMATE LOCATION OF CLASS 'D' PATCHES, TYPE II, III, OR IV, 5"
- = EXISTING PAVEMENT TO RECEIVE:
  - HOT-MIX ASPHALT SURFACE COURSE, MIX "C", N50, 2 1/4"
  - POLYMERIZED LEVELING BINDER (MACHINE METHOD), IL-4.75, N50, 1"
  - BITUMINOUS MATERIAL (PRIME COAT) (0.15 GAL/S.Y.)

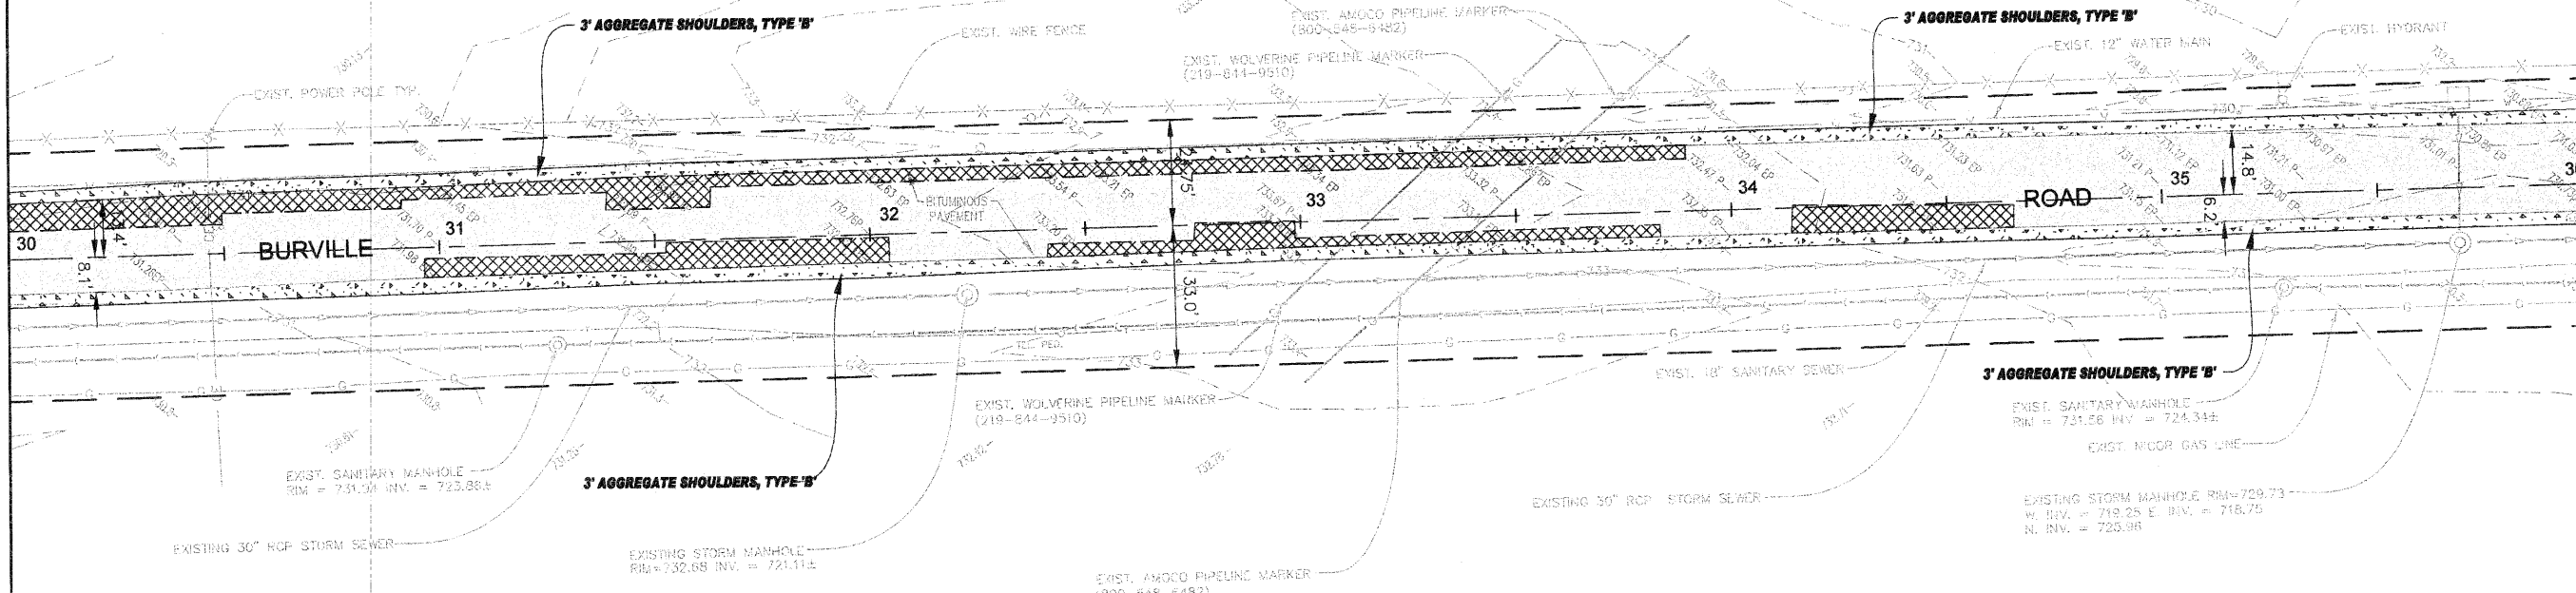

MATCH LINE - STA. 36+00.0 CONTINUED ON SHEET 7

TECH 3 Consulting Group, Inc.

USER NAME =

DESIGNED BY = JSB

REVISED - 6/8/10 PER IDOT

ENGINEERS SURVEYORS  
737 West Exchange St., Crete, IL 60417  
PH 708-672-6261 FAX 708-672-3339  
ILLINOIS PROFESSIONAL DESIGN FIRM NO. 184-022336

PLOT SCALE =

DRAWN BY = JJF

REVISED - 6/28/10 PER IDOT

STATE OF ILLINOIS  
DEPARTMENT OF TRANSPORTATION



Village of CRETE  
WILL COUNTY, ILLINOIS

BURVILLE ROAD RESURFACING  
SITE PLAN - STA. 24+00 TO 36+00

FALL RITE	SECTION	COUNTY	TOTAL SHEET	SHEET NO.
4305	10-00046-00-RS	WILL	14	6
FED. ROAD DIST. NO. 1		CONTRACT NO. 63490		
SCALE 1" = 20'		FED. AID PROJECT		

SHEET NO. 6 OF 14 SHEETS STA. - 24+00 TO 36+00