


DATE	BY	REVISIONS
PLAN	SUBMITTED	
	NOTE BOOK	
	ALIGNMENT CHECKED	
	ROAD FILE NAME	
	NO.	


DATE	BY	REVISIONS
PROFILE	SUBMITTED	
	NOTE BOOK	
	GRADES CHECKED	
	STRUCTURE NOTATIONS CHECKED	
	NO.	

MATCH LINE STA. 165+00  
SEE SHEET NO. 13

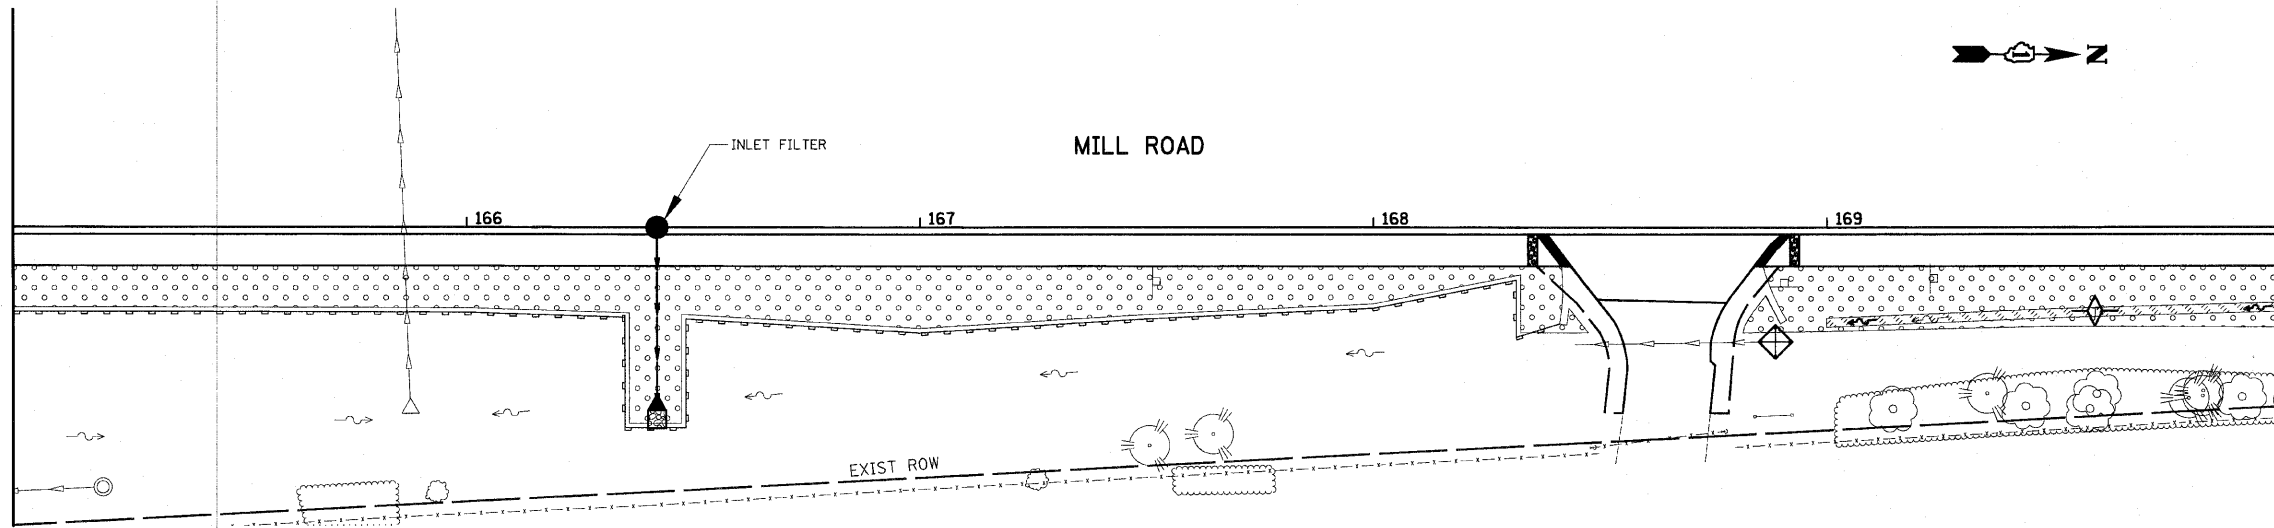

MATCH LINE STA. 170+00

MATCH LINE STA. 170+00

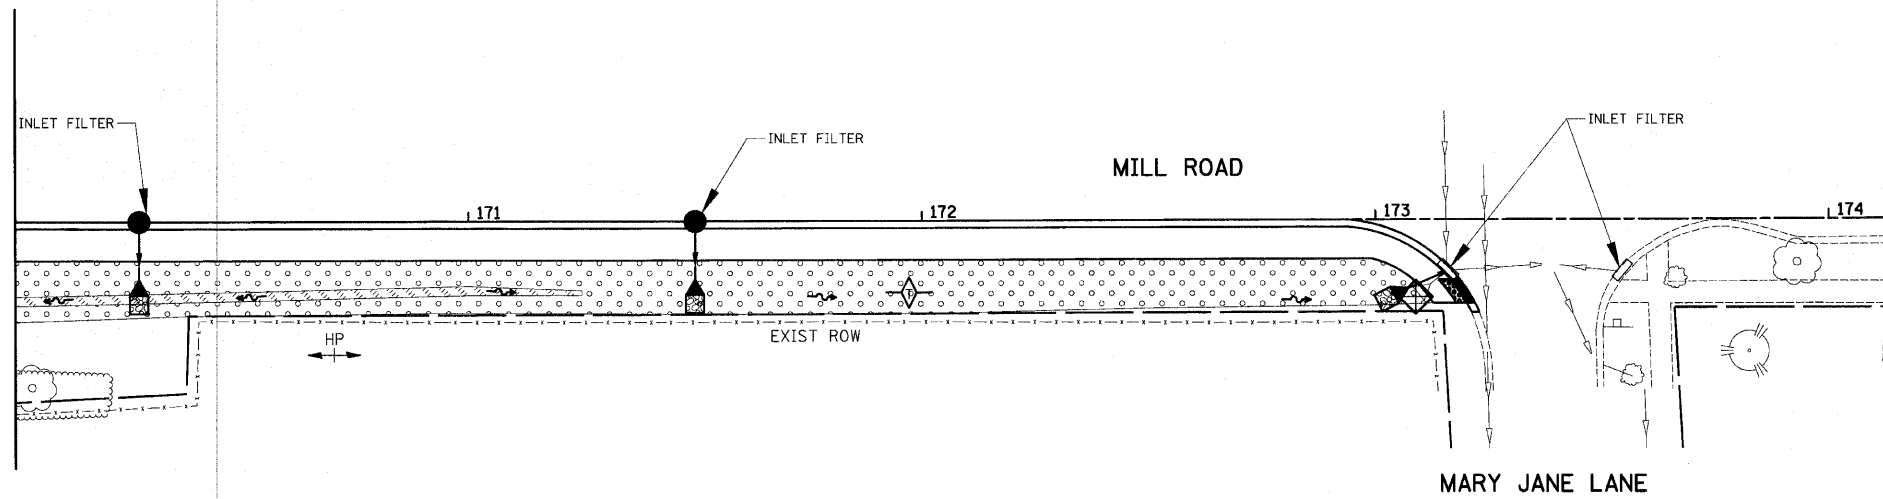

- LEGEND**
- EXCELSIOR BLANKET, SPECIAL TOPSOIL FURNISH AND PLACE (PULVERIZED), VARIABLE DEPTH SEEDING, CLASS 2A
  - TOPSOIL FURNISH AND PLACE (PULVERIZED), VARIABLE DEPTH SODDING
  - SEDIMENT CONTROL, SILT FENCE
  - TEMPORARY DITCH CHECK
  - INLET AND PIPE PROTECTION
  - EXISTING ROADWAY DITCH FLOW
  - PROPOSED ROADWAY DITCH FLOW

DESIGNED -	BLG	REVISED -	
DRAWN -	BLG	REVISED -	
CHECKED -	RTM	REVISED -	
DATE -	7/1/2010	REVISED -	

**STATE OF ILLINOIS  
DEPARTMENT OF TRANSPORTATION**

**LANDSCAPE AND EROSION CONTROL - MILL ROAD**

SCALE: 1" = 20' SHEET NO. 2 OF 2 SHEETS STA. 165+00 TO STA. 175+00

F.A.U. RTE.	SECTION	COUNTY	TOTAL SHEETS	SHEET NO.
2625	07-00097-00-SW		31	14
CONTRACT NO. 63502				
FED. ROAD DIST. NO. 1 ILLINOIS FED. AID PROJECT				