



STA. 756 + 10 DOUBLE 36" PIPE CULVERT

 


DONALD BUSH &
CORAMAE BUSH

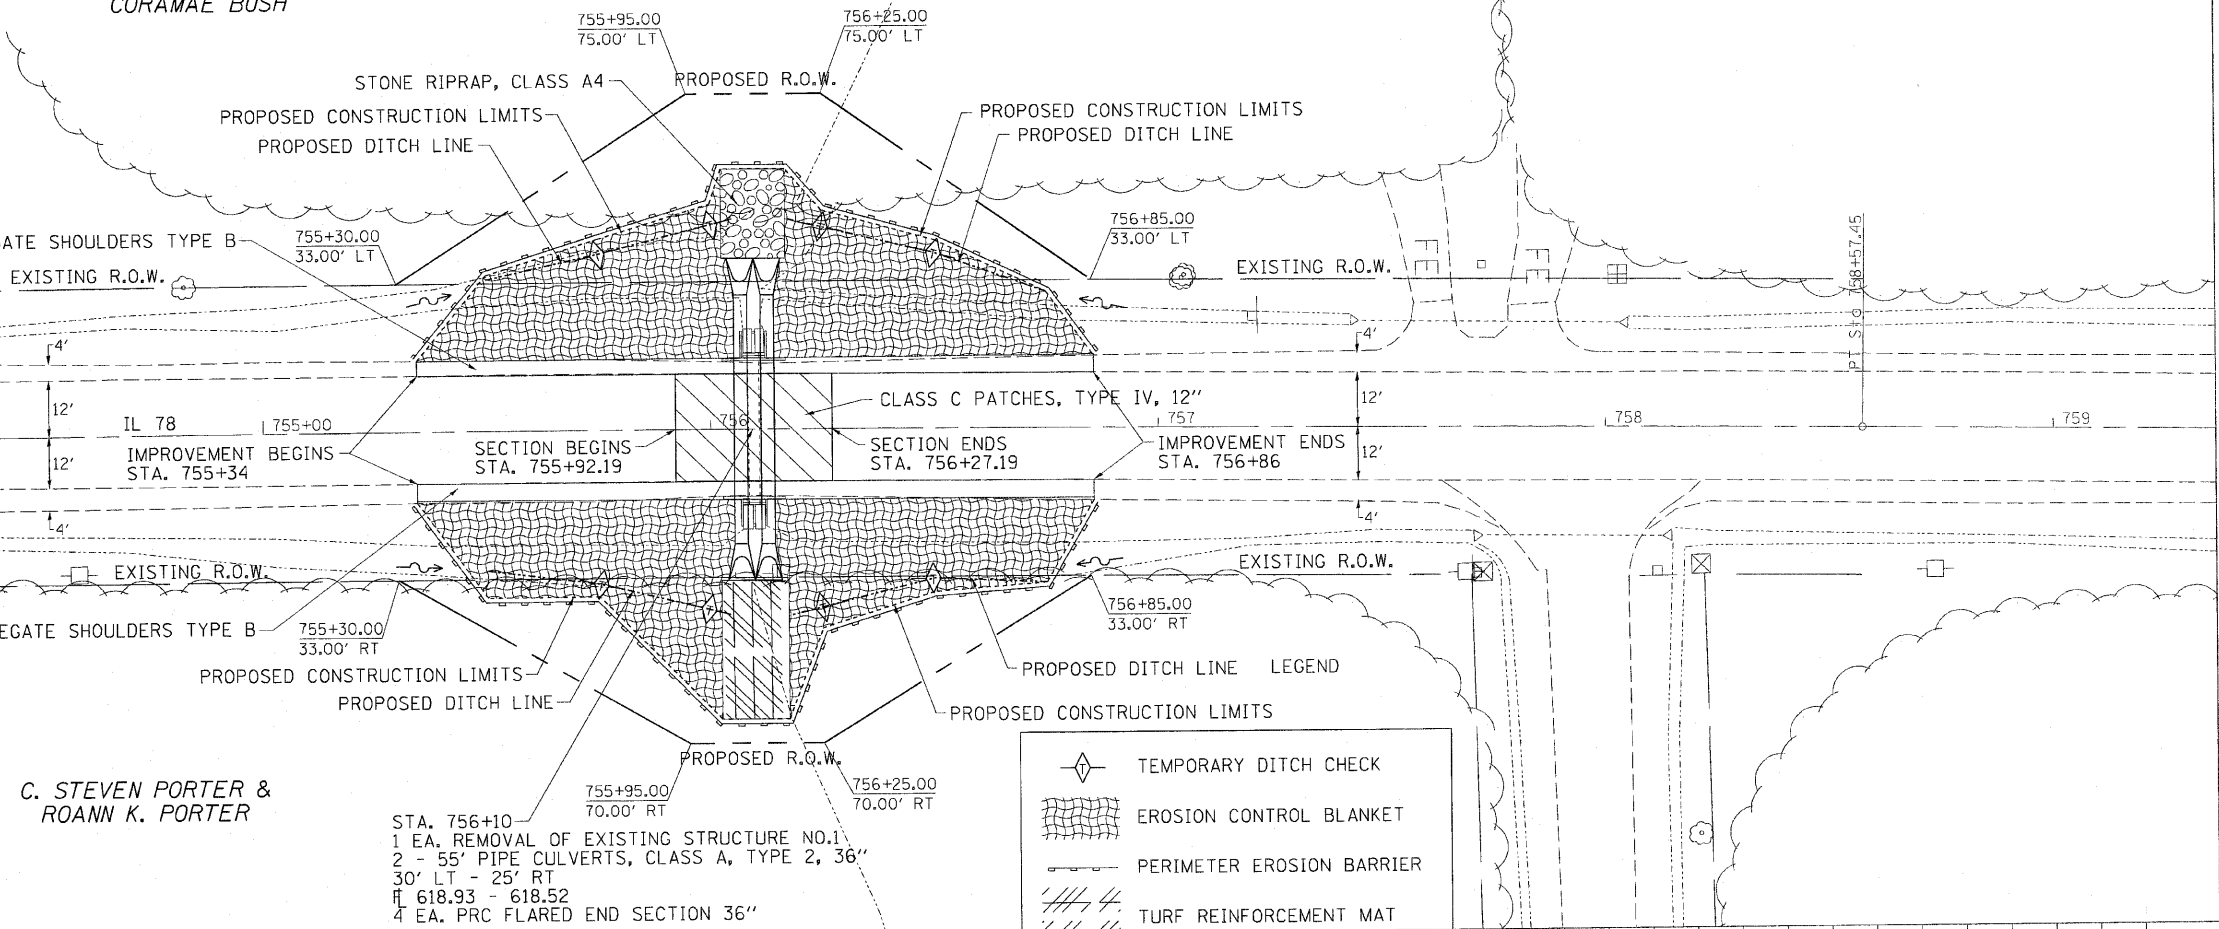

C. STEVEN PORTER &
ROANN K. PORTER

STA. 756+10
1 EA. REMOVAL OF EXISTING STRUCTURE NO. 1
2 - 55' PIPE CULVERTS, CLASS A, TYPE 2, 36"
30' LT - 25' RT
E 618.93 - 618.52
4 EA. PRC FLARED END SECTION 36"

	TEMPORARY DITCH CHECK
	EROSION CONTROL BLANKET
	PERIMETER EROSION BARRIER
	TURF REINFORCEMENT MAT

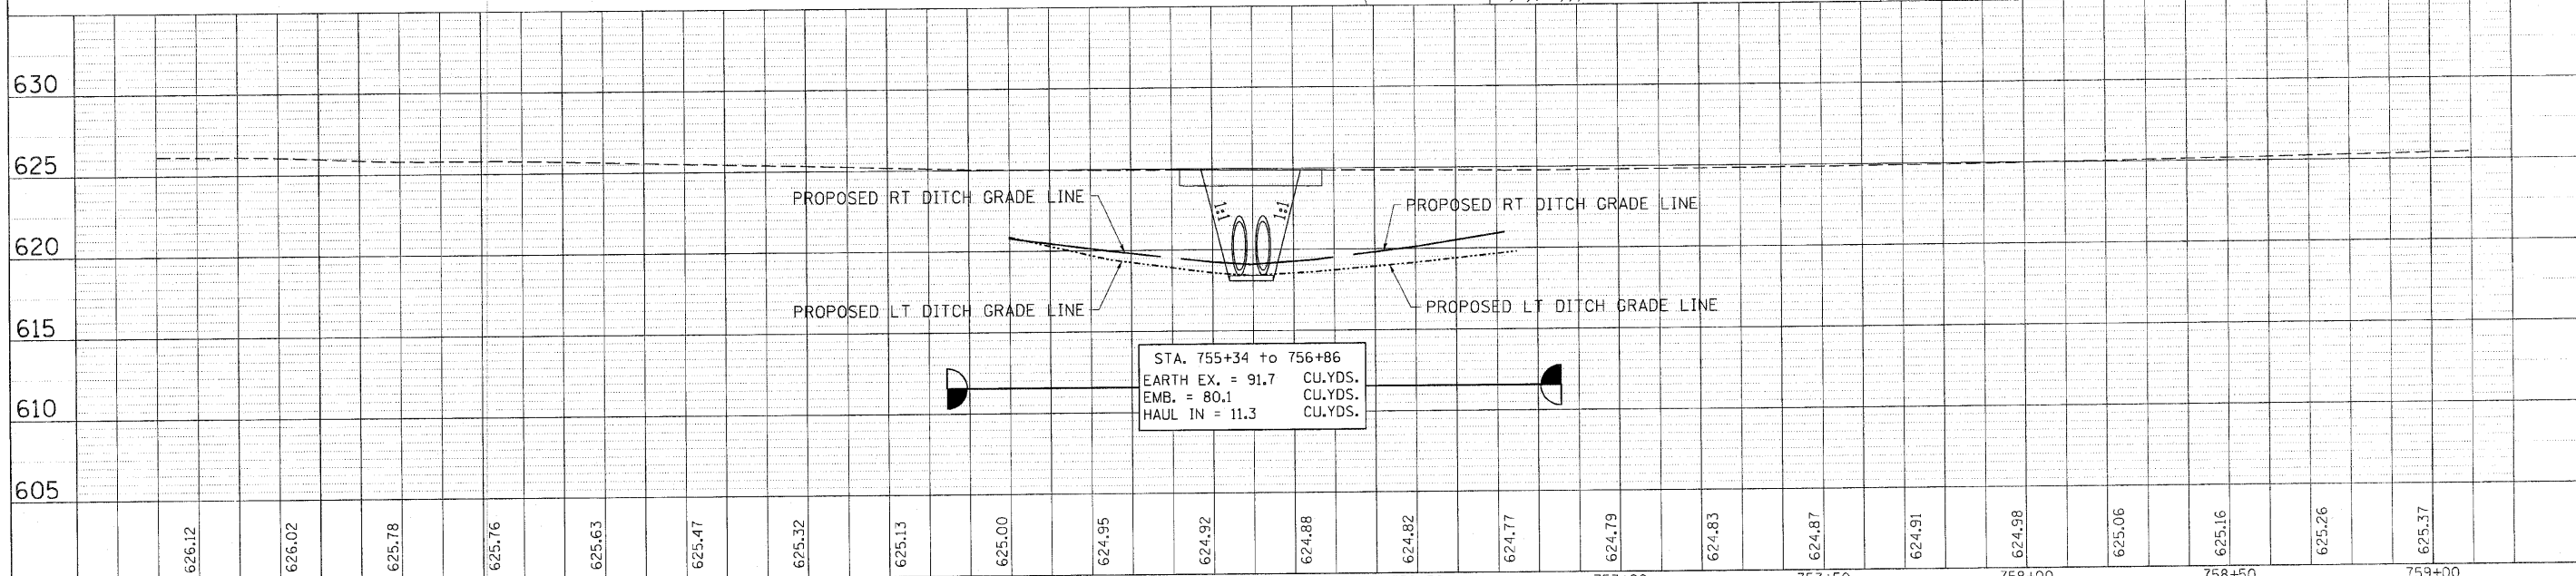

STA. 755+34 to 756+86
EARTH EX. = 91.7 CU.YDS.
EMB. = 80.1 CU.YDS.
HAUL IN = 11.3 CU.YDS.

DATE	
BY	
SURVEYED	
ALIGNED	
CHECKED	
DATE	
NO.	

DATE	
BY	
SURVEYED	
PLOTTED	
CHECKED	
DATE	
NO.	

FILE NAME =	USER NAME = cushmanbw	DESIGNED -	REVISED -	STATE OF ILLINOIS DEPARTMENT OF TRANSPORTATION	STA. 756 + 10 DOUBLE 36" PIPE CULVERT	F.A.P. RTE. = 22	SECTION = 151-1	COUNTY = Whiteside	TOTAL SHEETS = 17	SHEET NO. = 9		
PLT SCALE = 20.0000' / IN.	DATE = Thu Jun 24 20:46:30 2010	DRAWN -	REVISED -			SCALE:	SHEET NO. OF SHEETS	STA. TO STA.	ILLINOIS FED. AID PROJECT			
		CHECKED -	REVISED -			CONTRACT NO. 64F35						
		DATE -	REVISED -									