



DATE _____ BY _____
 SURVEYED _____ PLOTTED _____
 NOTE BOOK _____ TEMPLATE _____
 AREAS CHECKED _____
MATCHLINE 140' OFFSET

DATE _____ BY _____
 SURVEYED _____ PLOTTED _____
 NOTE BOOK _____ TEMPLATE _____
 AREAS CHECKED _____

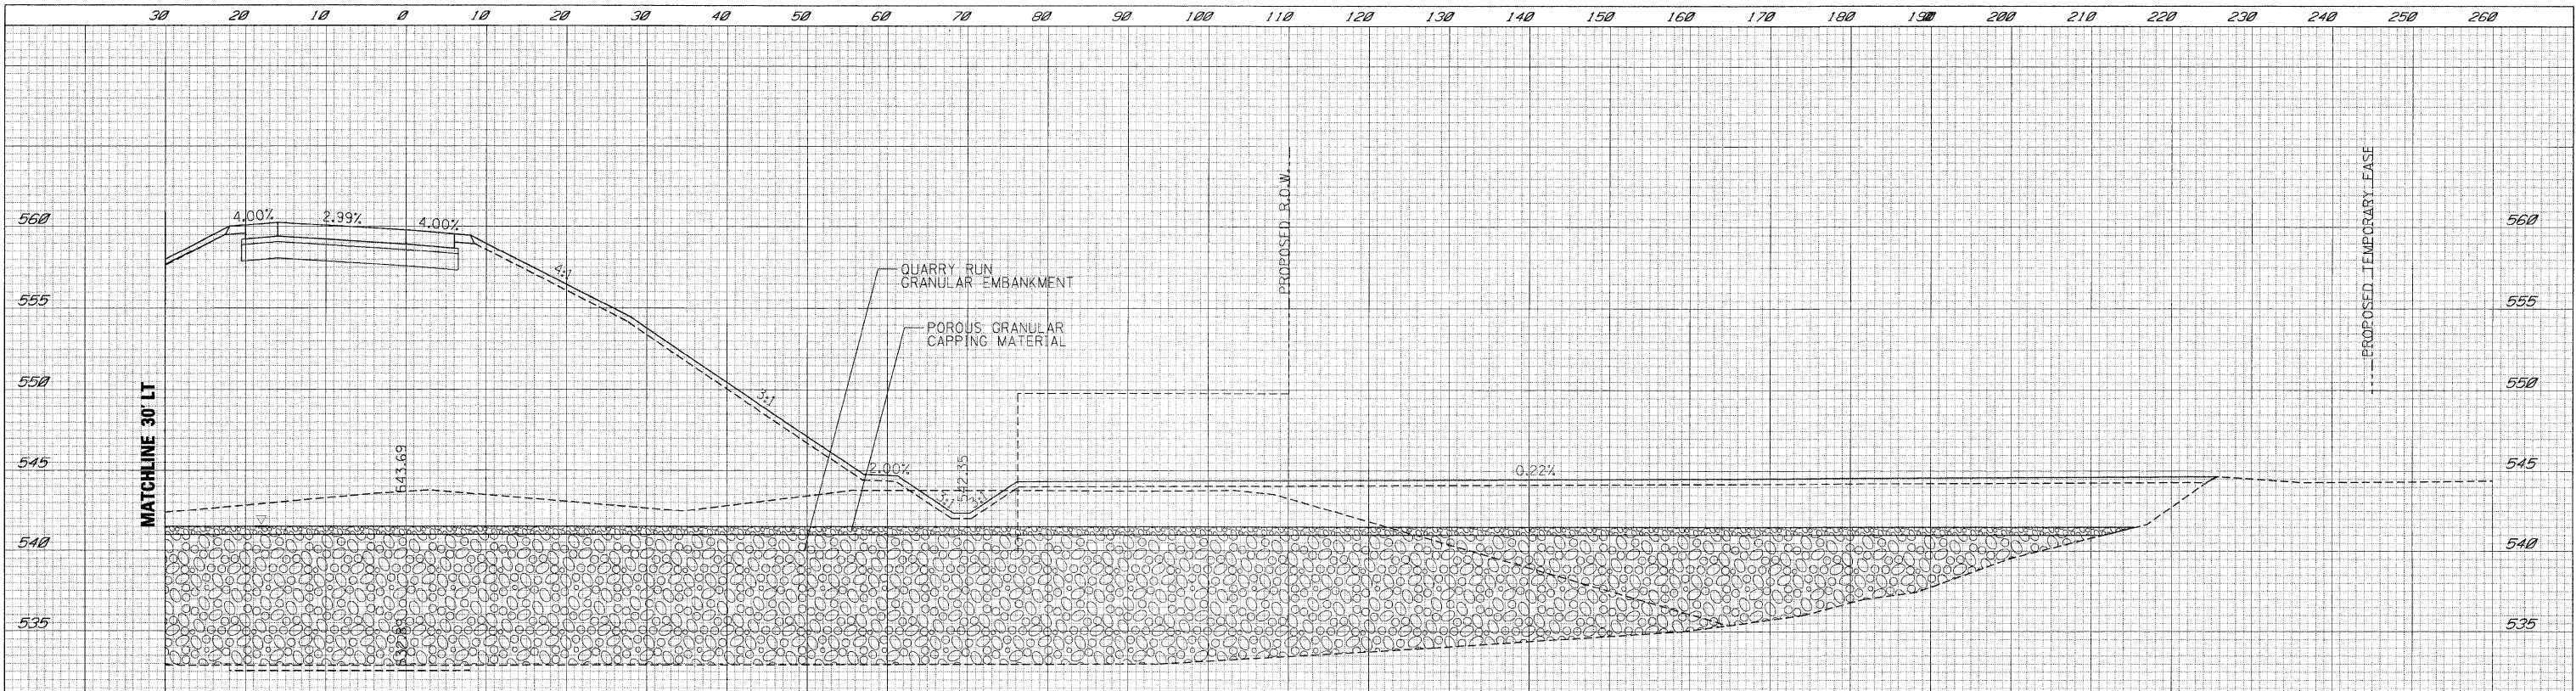

C-172 F-2975

116+00

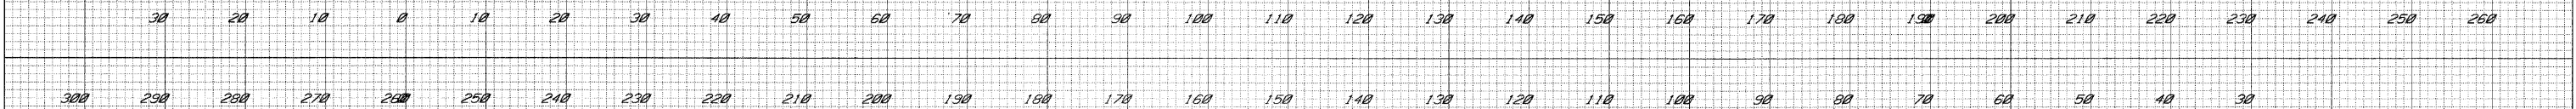

EXISTING R.O.W.

SEE GRADING PLAN

MATCHLINE 30' LT

116+00

LEGEND

- REMOVAL AND DISPOSAL OF UNSUITABLE MATERIAL
- C CUT
- F FILL

FILE NAME = t:\1812\cadd sheets\0366408-sht-XSCRampA.dgn	USER NAME = USER	DESIGNED - LG	REVISED -	STATE OF ILLINOIS DEPARTMENT OF TRANSPORTATION	RAMP A CROSS SECTIONS	DRAWN - LG	REVISED -	F.A.U. RTE.	SECTION	COUNTY	TOTAL SHEETS	SHEET NO.
PLOT SCALE = *SCALE*	CHECKED - AKK	REVISIED -	REVISIED -			• (32,47-4) HBK-4 & G(N)	GRUNDY	351	216			
PLOT DATE = 5/19/2010	DATE - 5/19/2010	REVISIED -	REVISIED -			CONTRACT NO. 66408						
								ILLINOIS FED. AID PROJECT				

SCALE: H: 1"=10' V: 1"=5' SHEET NO. 216 OF 351 SHEETS STA. 116+00 TO STA. 116+00

• FAI 80 & FAS 297 / FAU 392