
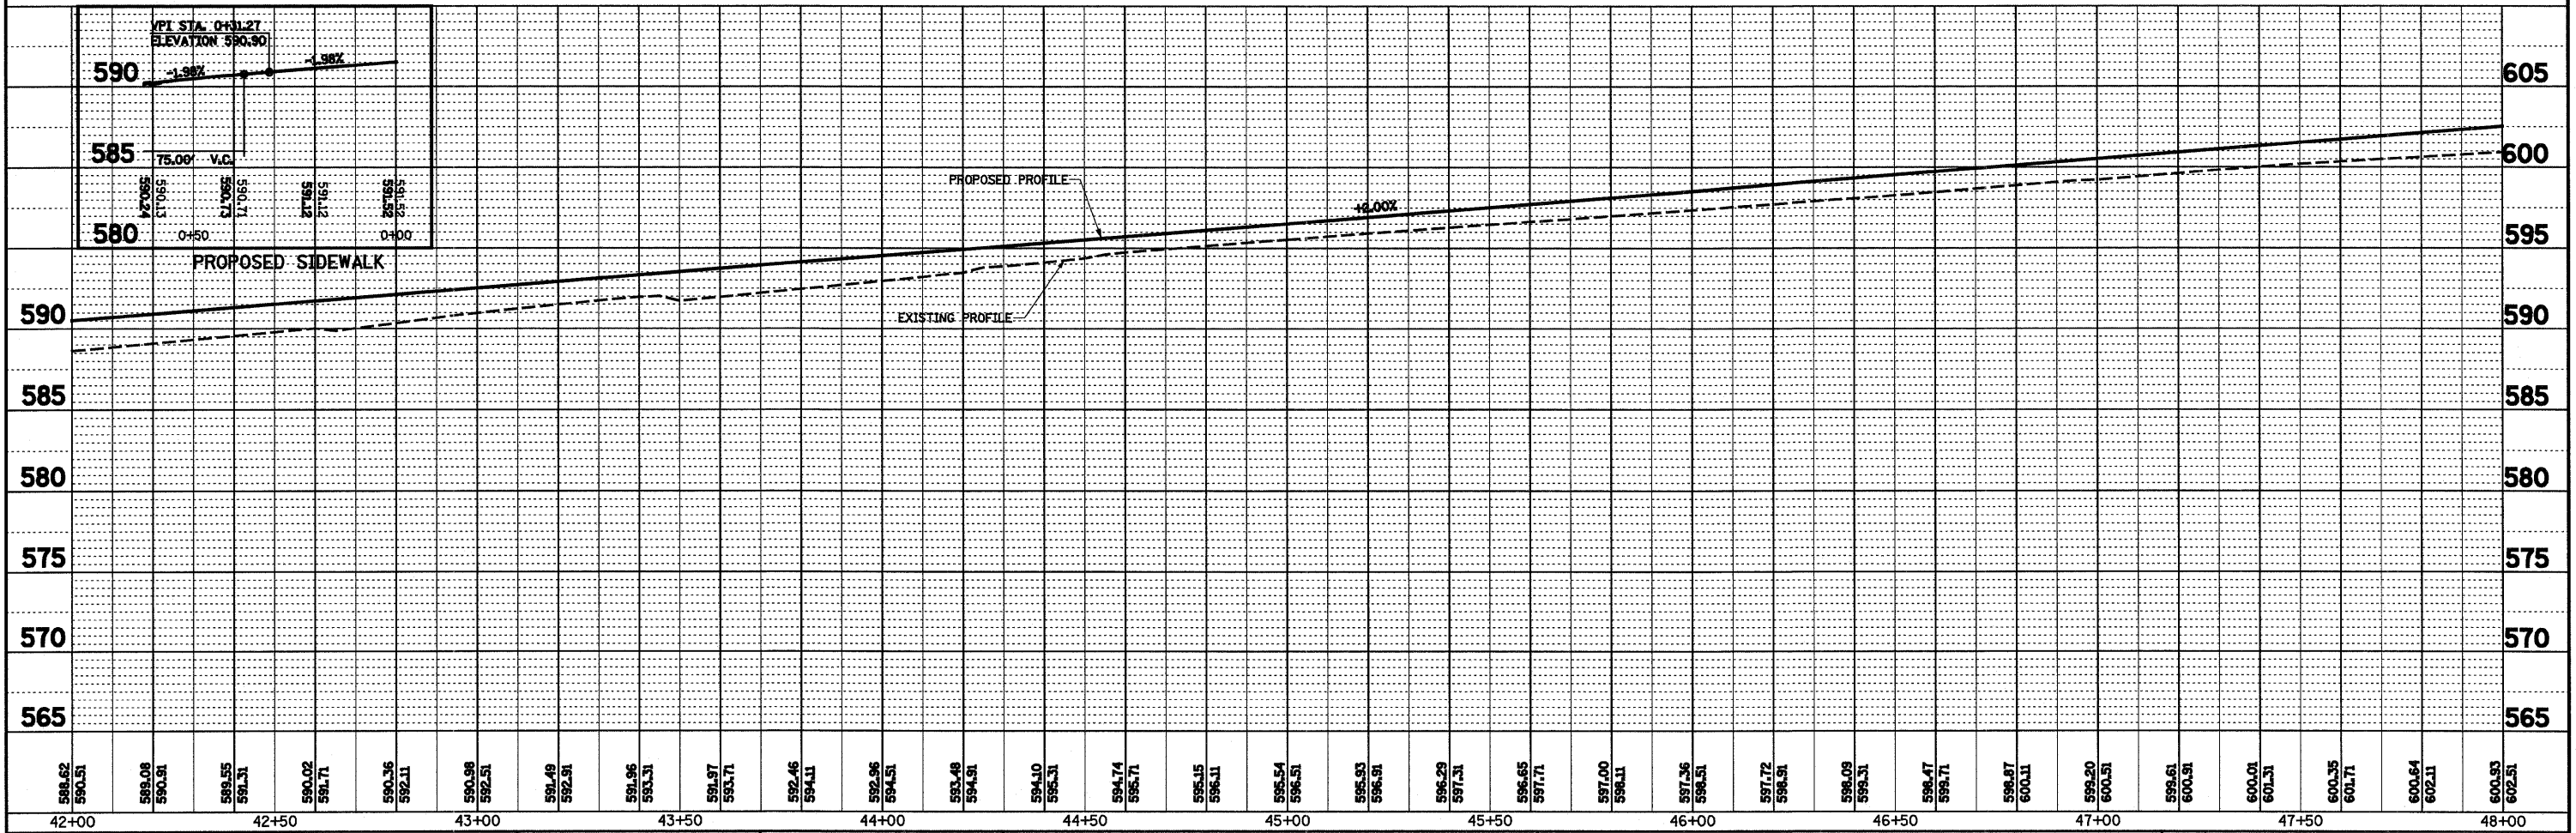


PLAN	SURVEYED	DATE
NOTE BOOK	ALIGNED	BY
NO.	CHECKED	
	BY	
	FILE NAME	

PROJ. E	SURVEYED	DATE
NOTE BOOK	GRADES CHECKED	BY
NO.	BY	
	NOTATION	
	NOTATIONS	

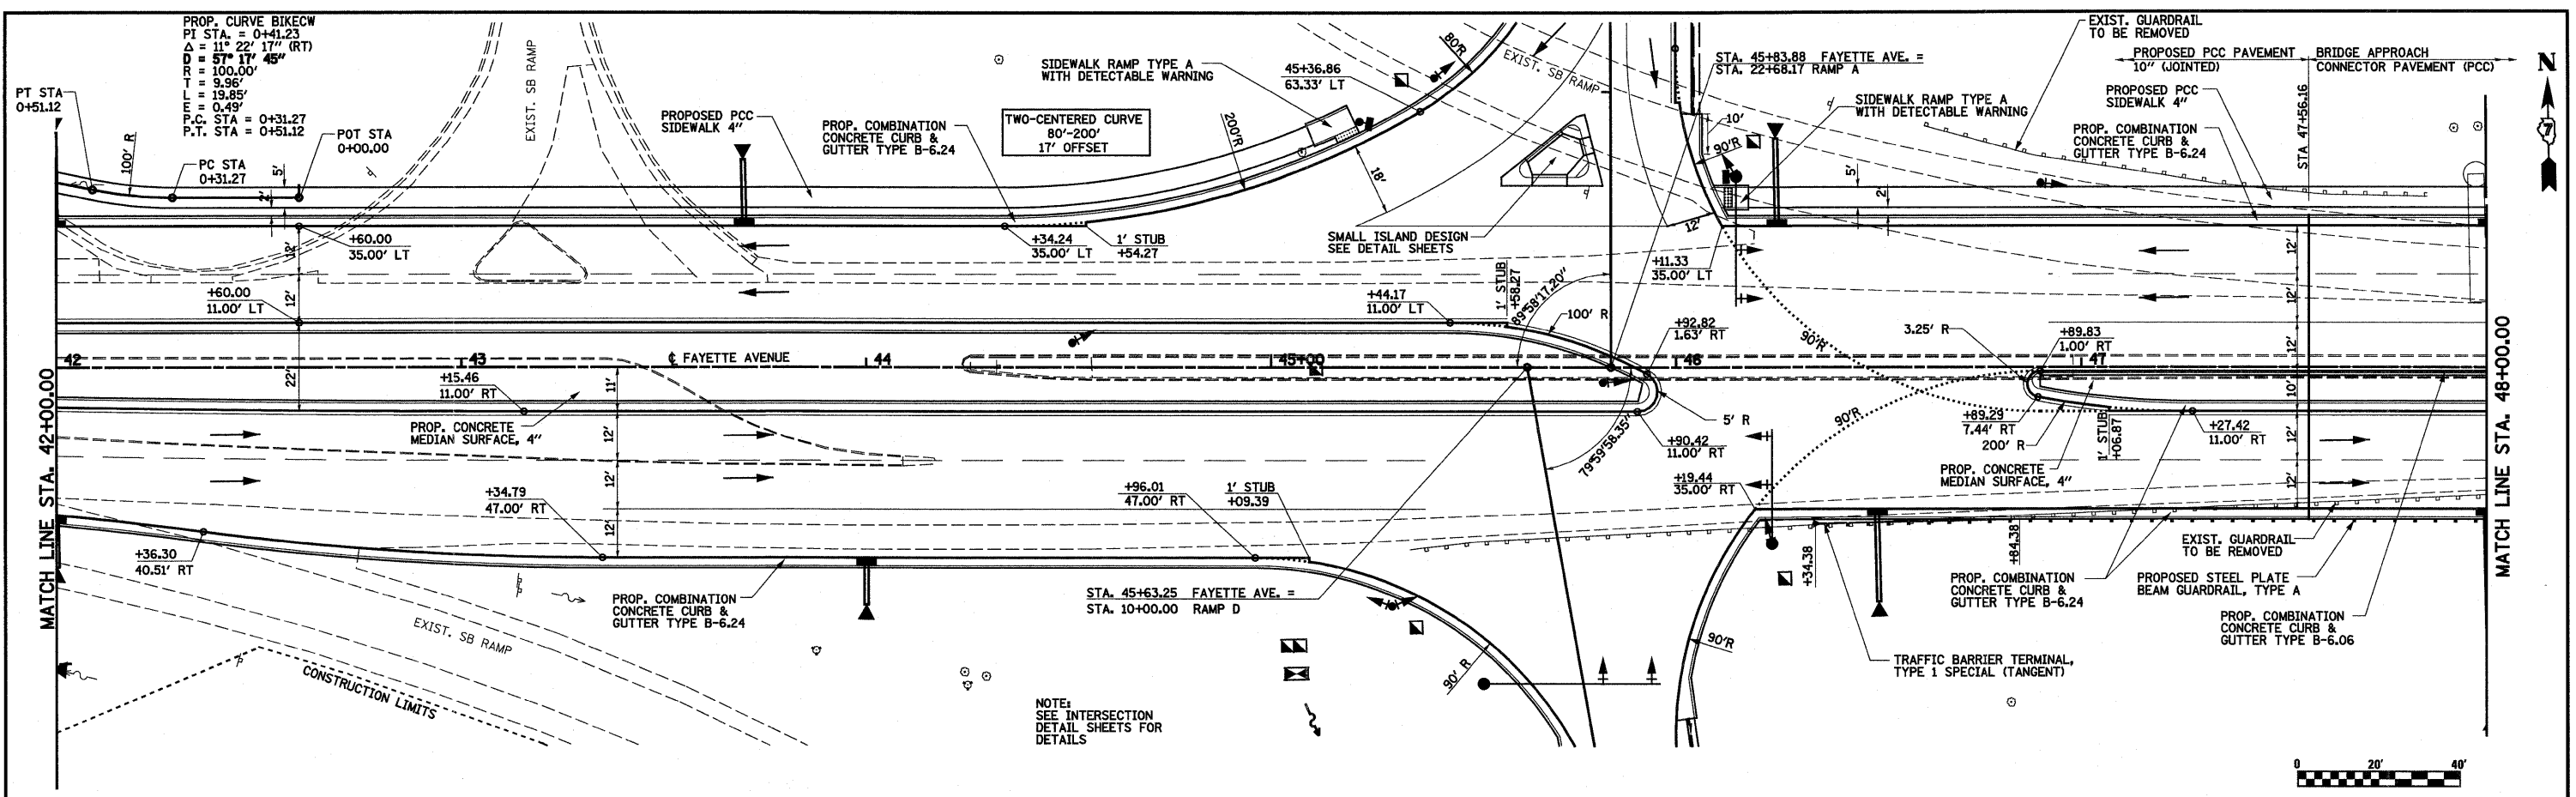

FILE NAME =	USER NAME = paul	DESIGNED - JWS	REVISED -	STATE OF ILLINOIS DEPARTMENT OF TRANSPORTATION	PLAN AND PROFILE, FAYETTE AVENUE SCALE: 1"=20' SHEET NO. 3 OF 8 SHEETS STA. 42+00.00 TO STA. 48+00.00	F.A.T. RTE.	SECTION	COUNTY	TOTAL SHEETS	SHEET NO.	
S:\Projects\463-00072-57-70\dgn\Fayette\top_20.FAY.dgn	PLOT SCALE = 40.0000' / IN.	DRAWN - PDB	REVISED -			57/70	(25-3)-6	EFFINGHAM	839	44	
PLOT DATE = 6/23/2010	CHECKED - BRM	DATE - 11-16-07	REVISED -			CONTRACT NO. 74293					
						FED. ROAD DIST. NO. ILLINOIS FED. AID PROJECT					