
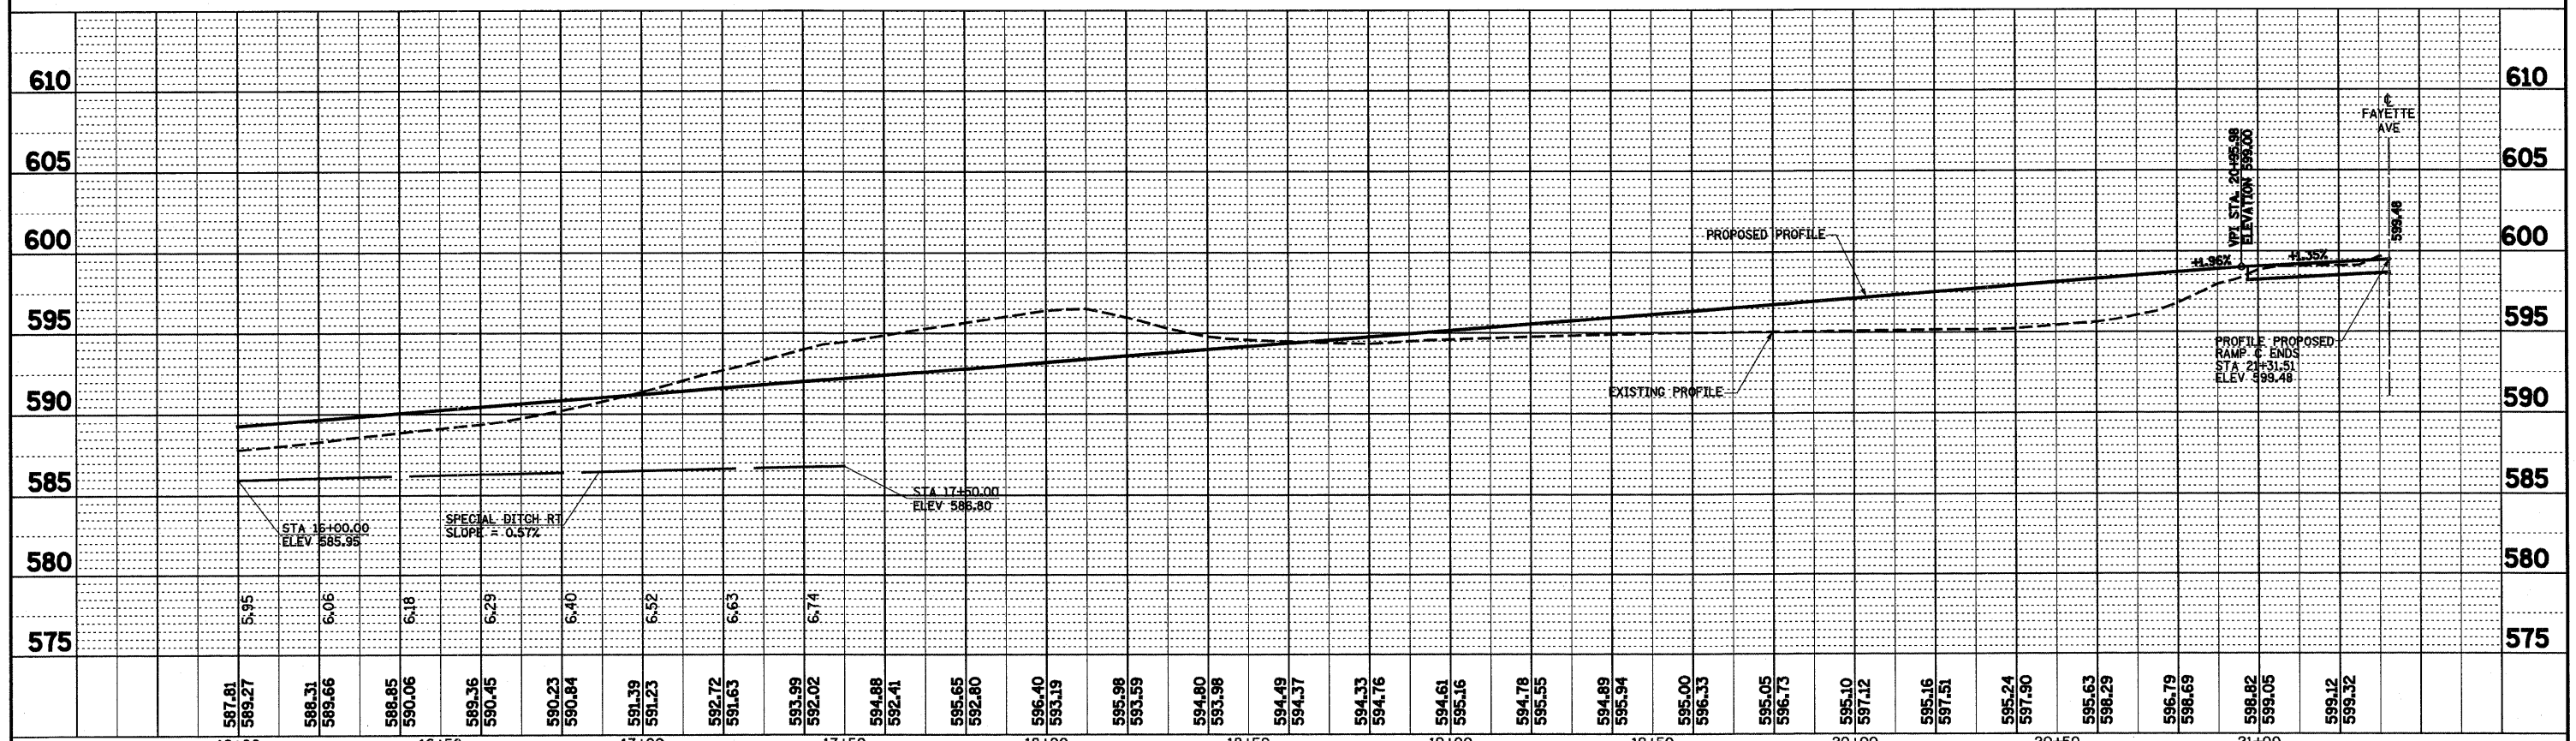


DATE	
BY	
REVISIONS	
ALIGNED	CHECKED
NOTE BOOK	CHECKED
CADD FILE NAME	
NO.	

DATE	
BY	
REVISIONS	
GRADES	CHECKED
NOTE BOOK	CHECKED
STRUCTURE	NOTATIONS
NO.	

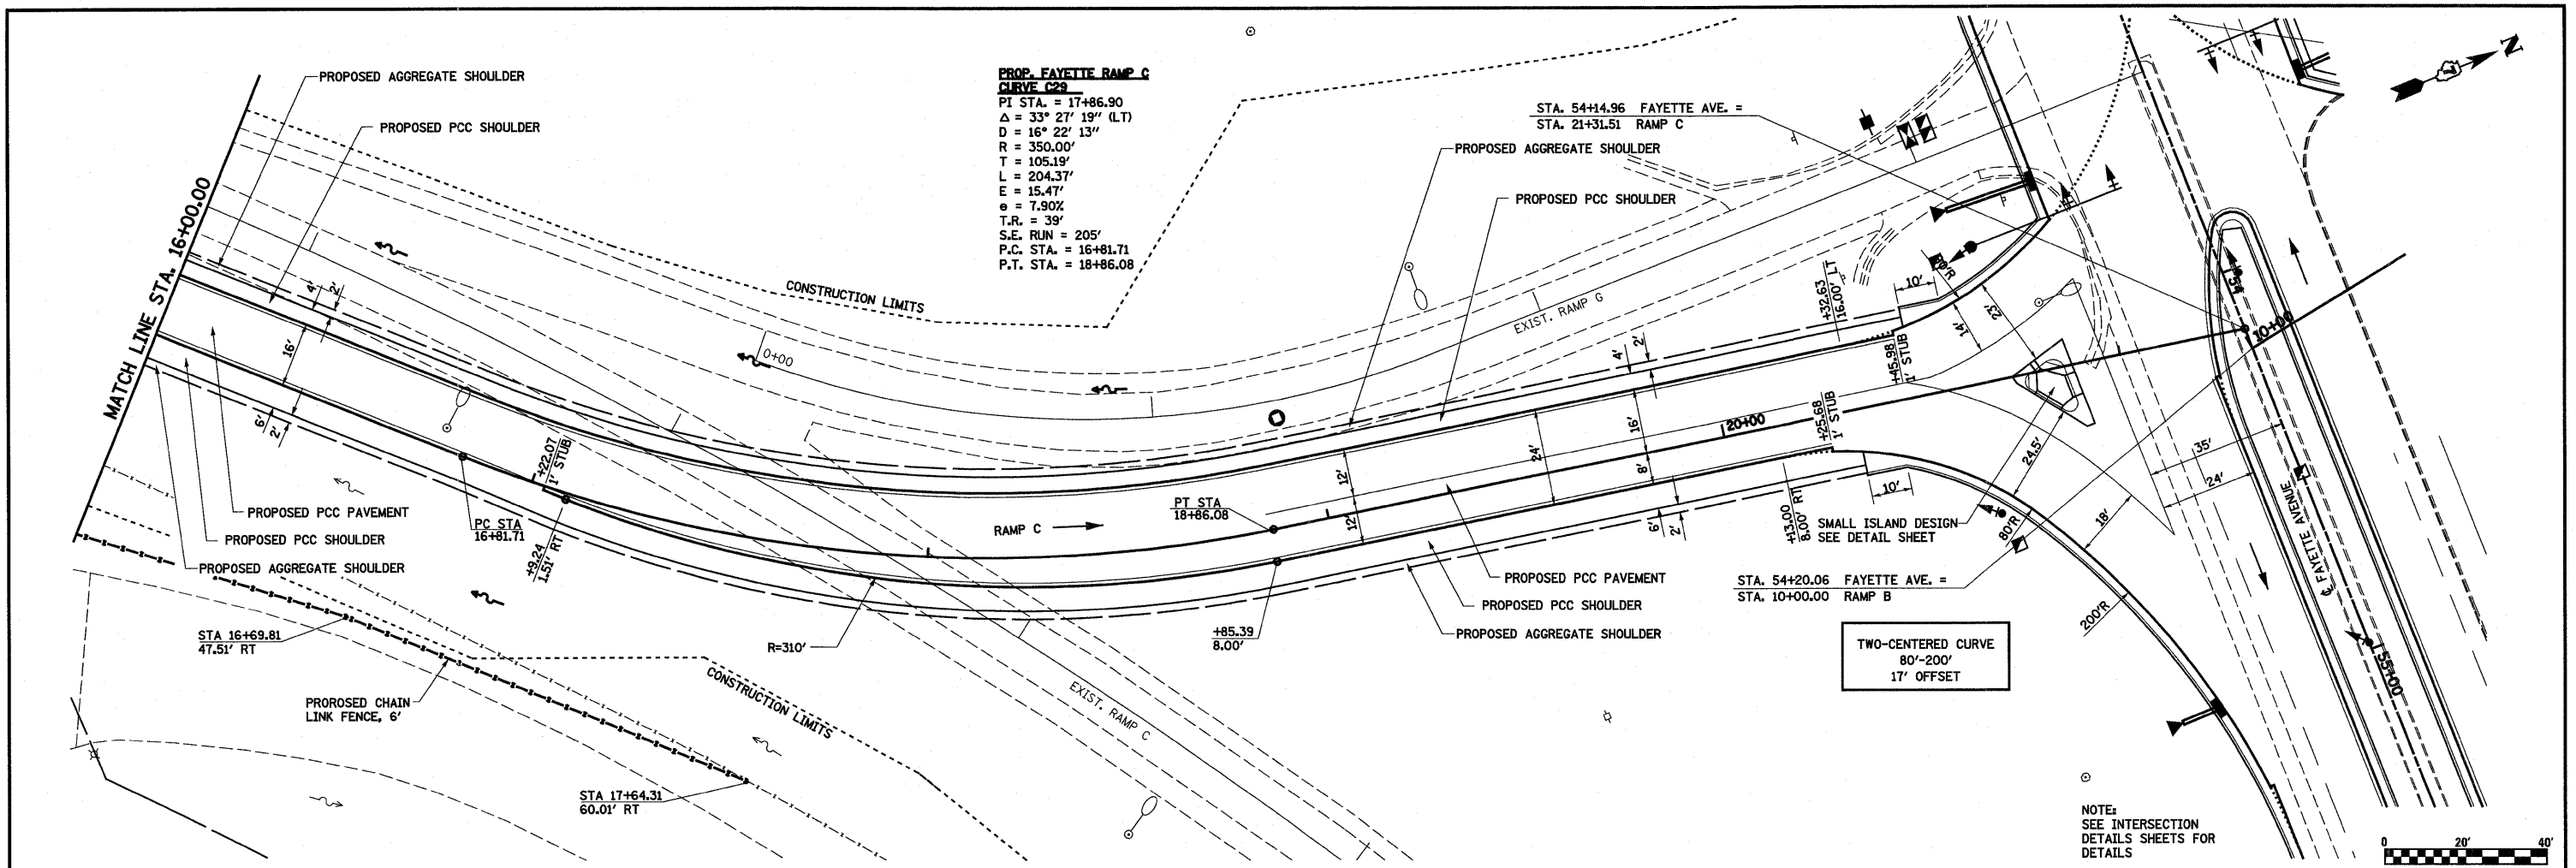

FILE NAME =	USER NAME = paul	DESIGNED - JWS	REVISED -
S:\Projects\403-00072-57-70\dgn\Fayette\app_20_RampC.dgn		DRAWN - PDB	REVISED -
		CHECKED - BRM	REVISED -
		DATE - 11-16-07	REVISED -

**STATE OF ILLINOIS**  
**DEPARTMENT OF TRANSPORTATION**

**PLAN AND PROFILE, RAMP C, FAYETTE AVENUE**

SCALE: 1"=20'    SHEET NO. 10 OF 12 SHEETS    STA. 16+00.00 TO STA. 21+31.51

F.A.I. RTE. 57/70	SECTION (25-311-6)	COUNTY EFFINGHAM	TOTAL SHEETS 839	SHEET NO. 67
FED. ROAD DIST. NO. ILLINOIS FED. AID PROJECT			CONTRACT NO. 74293	