


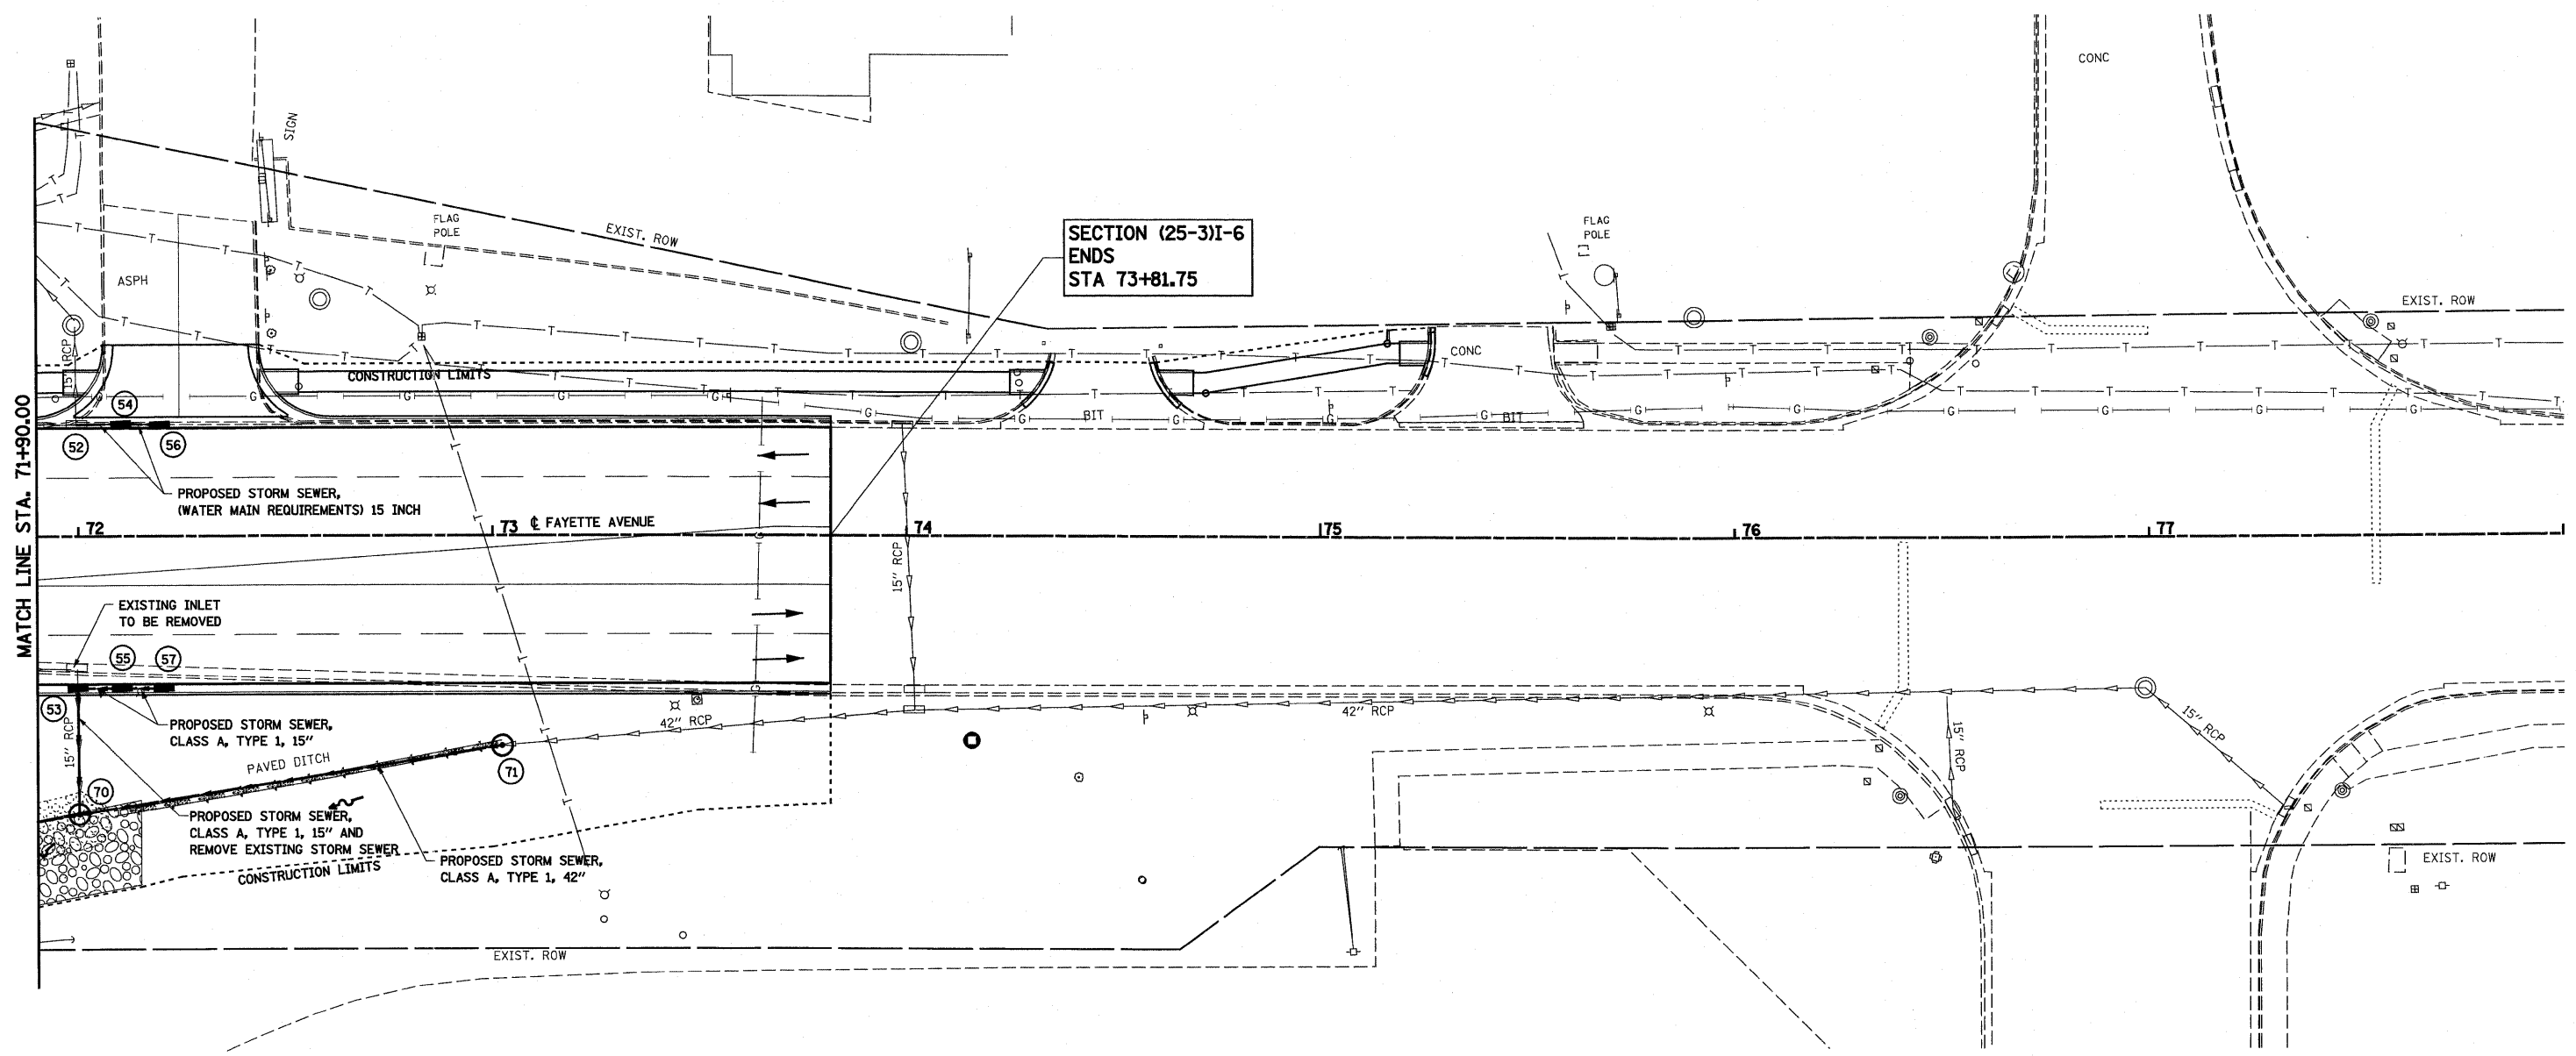

- 52 STA 72+00.00, 27.69' LT
EXISTING INLETS TO BE REMOVED
PROPOSED INLETS, TYPE A
W/ TYPE 20 FRAME AND GRATE
GR ELEV 581.55 (PR)
FL ELEV (EXIST) 579.89
INV 15" 579.14
- 53 STA 72+00.00, 37.69' RT
PROPOSED INLETS, TYPE A
W/ TYPE 3 FRAME AND GRATE
(CONNECT TO EXISTING
15" STORM SEWER)
GR ELEV 581.55
FL ELEV 579.03
INV 15" 579.20
- 54 STA 72+10.00, 27.69' LT
PROPOSED INLETS, TYPE A
W/ TYPE 20 FRAME AND GRATE
GR ELEV 581.55
FL ELEV 579.18
INV 15" 579.35
15" OUT 579.35
- 55 STA 72+10.00, 37.69' RT
PROPOSED INLETS, TYPE A
W/ TYPE 3 FRAME AND GRATE
GR ELEV 581.55
FL ELEV 579.18
INV 15" 579.35
15" OUT 579.35
- 56 STA 72+20.00, 27.69' LT
PROPOSED INLETS, TYPE A
W/ TYPE 20 FRAME AND GRATE
GR ELEV 581.55
FL ELEV 579.22
15" OUT 579.39
- 57 STA 72+20.00, 37.69' RT
PROPOSED INLETS, TYPE A
W/ TYPE 3 FRAME AND GRATE
GR ELEV 581.55
FL ELEV 579.22
15" OUT 579.39
- 70 STA 72+00.00, 67.30' RT
PROPOSED MANHOLES, TYPE A,
5' DIA W/ TYPE 1 FRAME,
CLOSED LID
(CONNECT TO EXISTING
15" STORM SEWER)
GR ELEV 575.54
FL ELEV 568.14
INV (EAST) 572.50
INV (NORTH) 572.84
- 71 STA 73+02.33, 50.98' RT
PROPOSED MANHOLES, TYPE A,
5' DIA W/ TYPE 1 FRAME, CLOSED LID
(CONNECT TO EXISTING 42"
STORM SEWER)
GR ELEV 579.88
FL ELEV 575.41



NOTE:
ALL PIPES ENTER AND EXIT STRUCTURE
AT STRUCTURE FLOW LINE ELEVATION
UNLESS OTHERWISE NOTED.

FILE NAME =	USER NAME = paul	DESIGNED - JWS	REVISED -	STATE OF ILLINOIS DEPARTMENT OF TRANSPORTATION	DRAINAGE PLAN, FAYETTE AVENUE	F.A.I. RTE.	SECTION	COUNTY	TOTAL SHEETS	SHEET NO.		
S:\V\Projects\403-00072-51-70\dm\Fayette\dm.pln.dgn						DRAWN - PDB	REVISED -	57/70	(25-3)I-6	EFFINGHAM	839	161
PLOT SCALE = 40.0000' / IN.						CHECKED - BRM	REVISED -	CONTRACT NO. 74293				
PLOT DATE = 6/24/2010						DATE - 11-05-07	REVISED -	ILLINOIS FED. AID PROJECT				
						SCALE: 1"=20'		SHEET NO. 7 OF 8 SHEETS		STA. 71+90.00 TO STA. 78+00.00		