
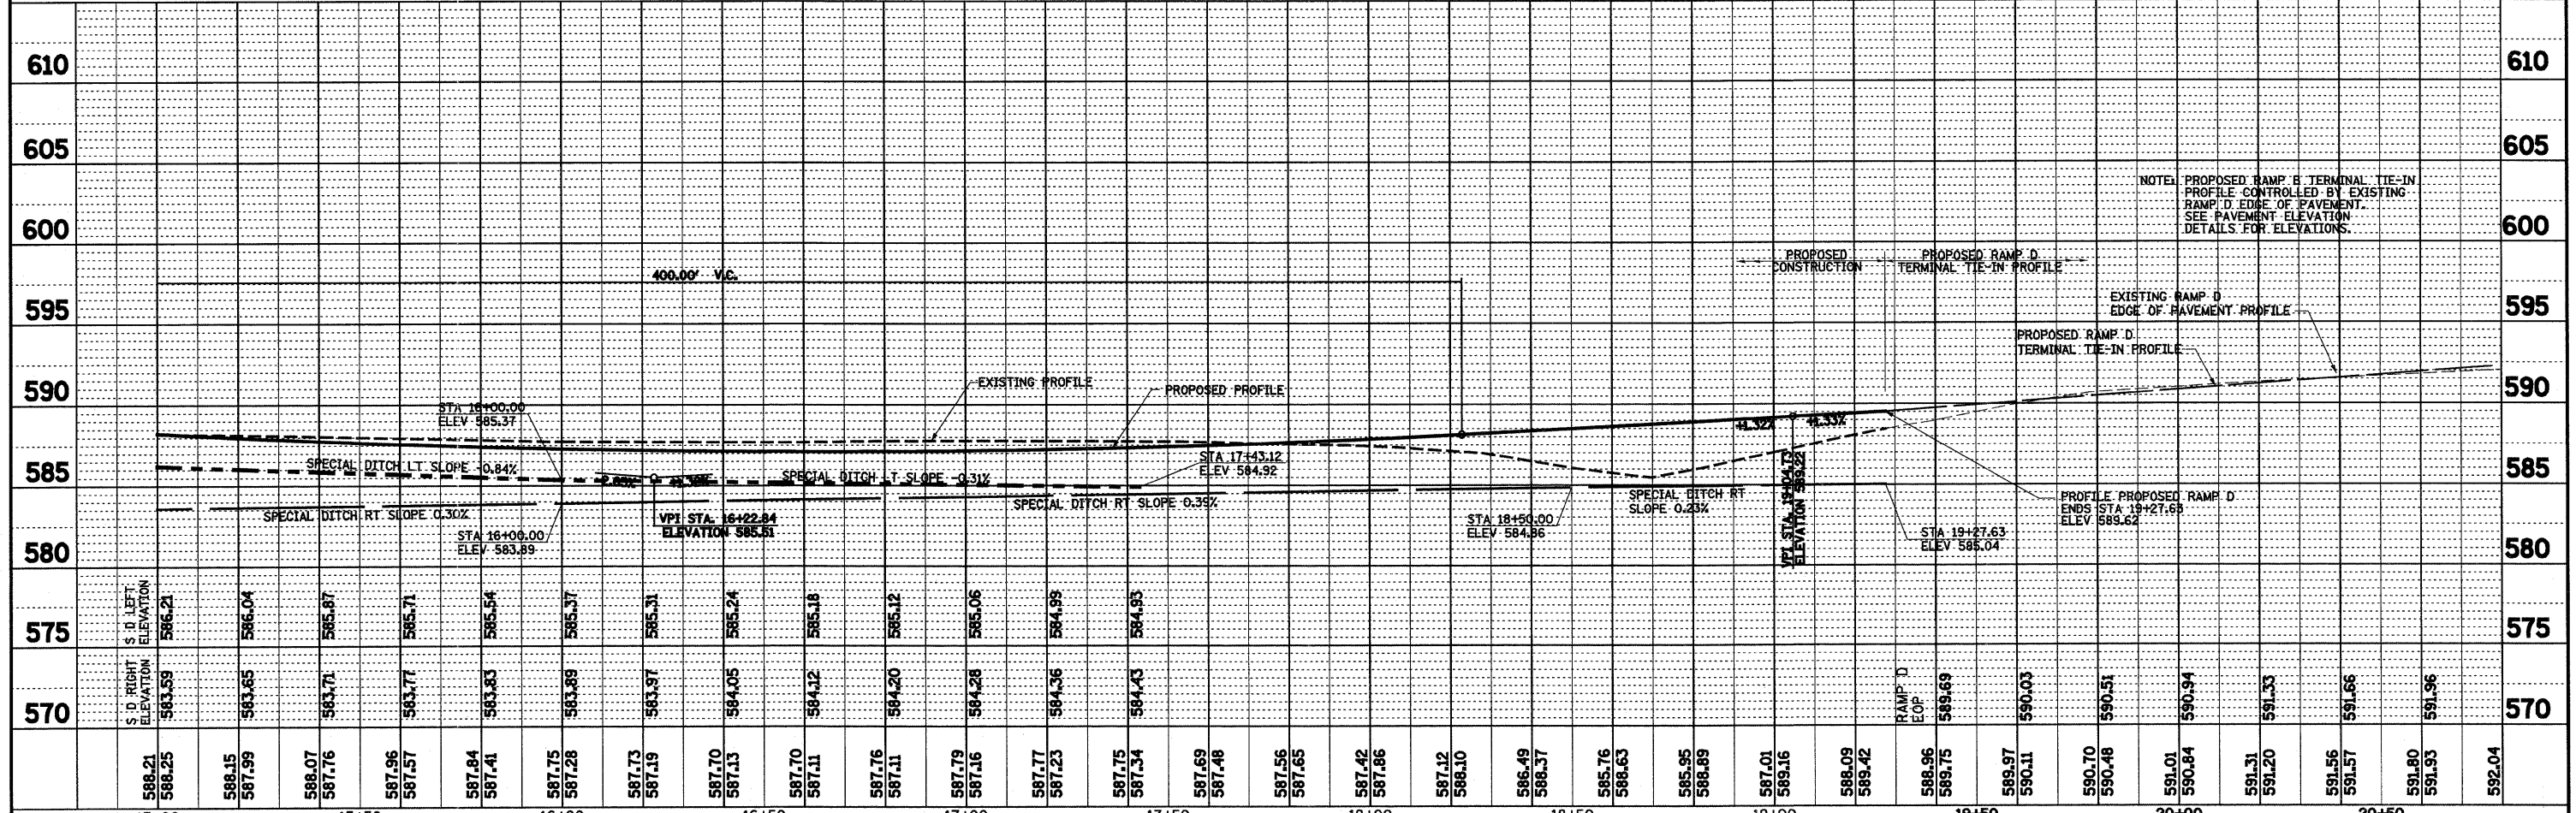


DATE	
BY	
REVISIONS	
ALIGNED	CHECKED
NOTE BOOK	CHECKED
NO.	
PLAN	
NO.	

DATE	
BY	
REVISIONS	
GRADES	CHECKED
NOTE BOOK	CHECKED
NO.	
PROFILE	
NO.	

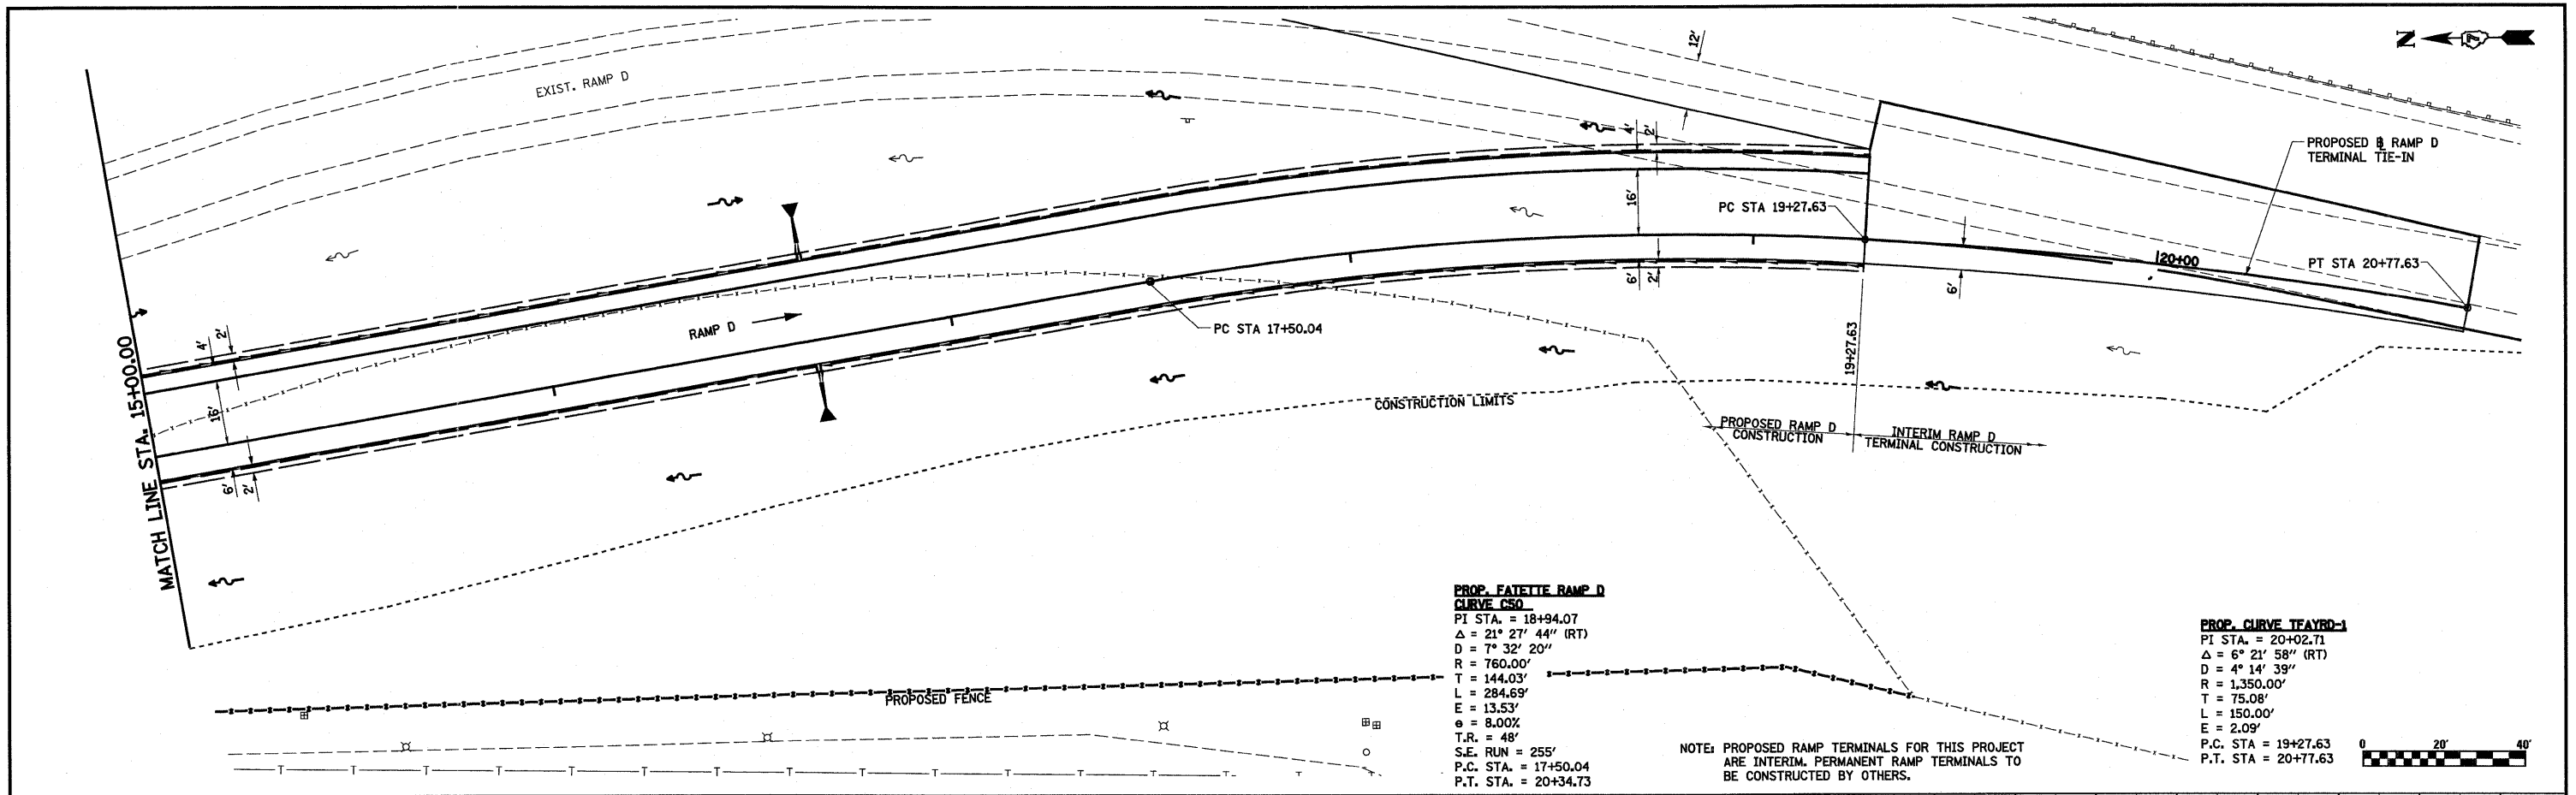

FILE NAME =	USER NAME = paul	DESIGNED - JWS	REVISED -	STATE OF ILLINOIS DEPARTMENT OF TRANSPORTATION	DRAINAGE PLAN AND PROFILE, RAMP D, FAYETTE AVENUE	F.A.I. RTE. 57/70	SECTION (25-3)I-6	COUNTY EFFINGHAM	TOTAL SHEETS 839	SHEET NO. 181	
PLOT SCALE = 40.0000' / IN.	CHECKED - BRM	REVISOR -	REVISOR -			SCALE: 1"=20'	SHEET NO. 12 OF 12 SHEETS	STA. 15+00.00 TO STA. 20+50.00	CONTRACT NO. 74293		
PLOT DATE = 6/24/2010	DATE - 11-16-07	REVISOR -	REVISOR -			FED. ROAD DIST. NO. ILLINOIS FED. AID PROJECT					