


CATHERINE E. BUTLER

EXIST. R.O.W.

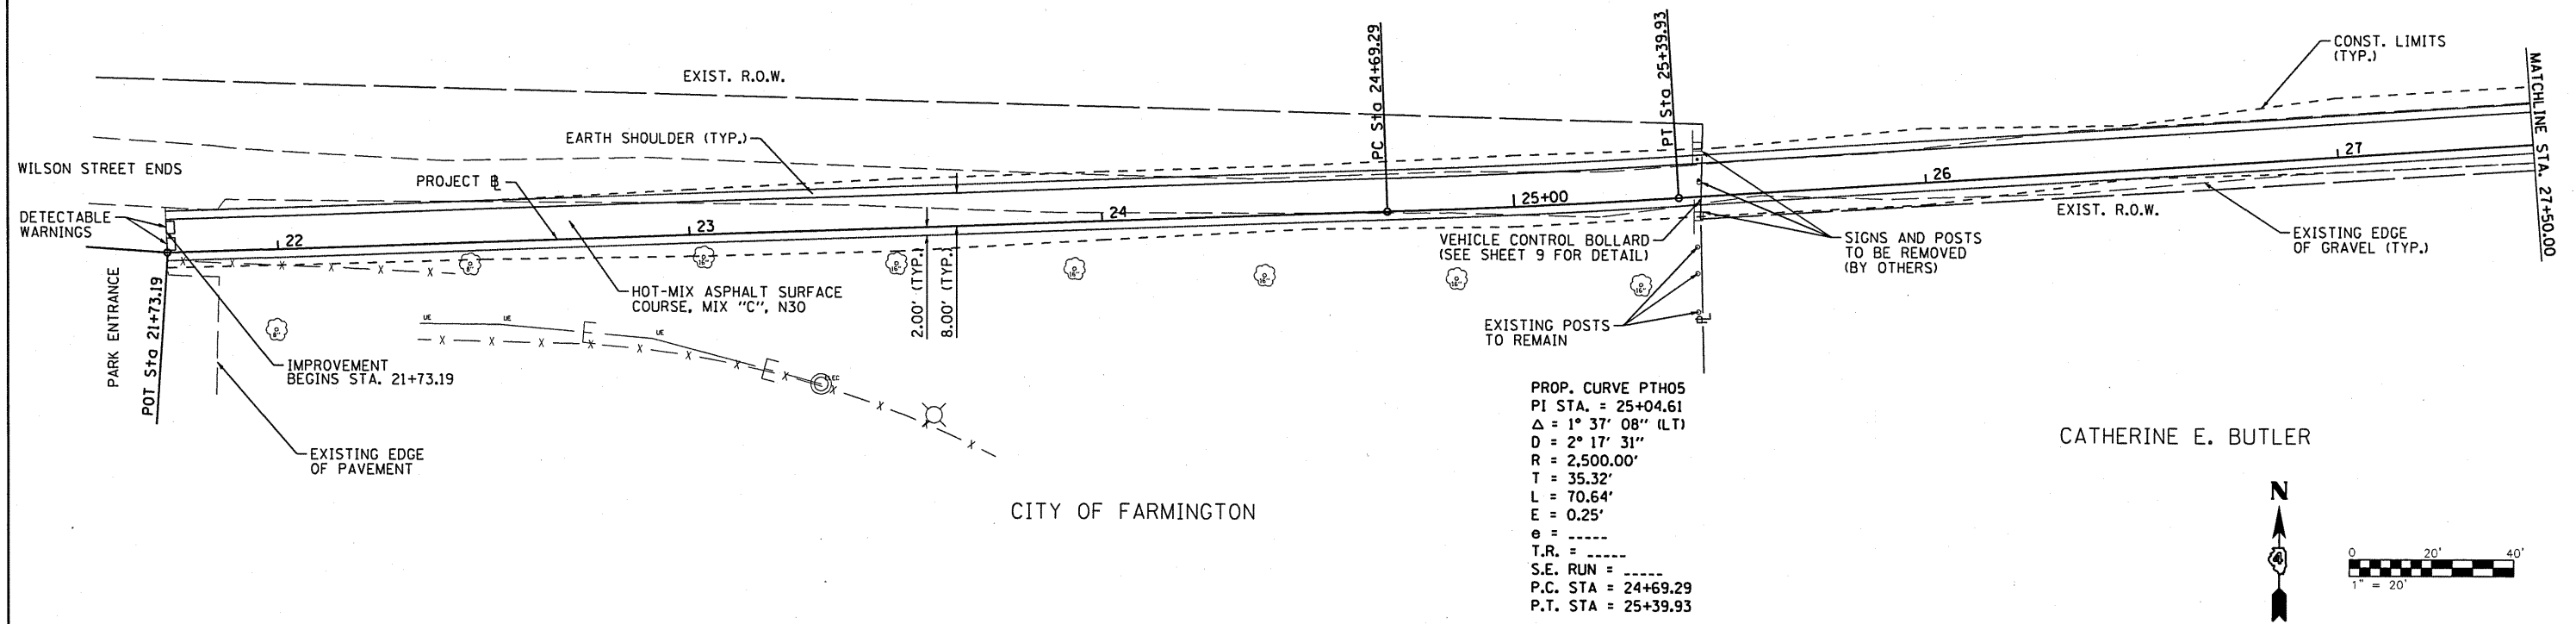


PROP. CURVE PTHOS  
 PI STA. = 25+04.61  
 $\Delta = 1^\circ 37' 08''$  (LT)  
 $D = 2^\circ 17' 31''$   
 $R = 2,500.00'$   
 $T = 35.32'$   
 $L = 70.64'$   
 $E = 0.25'$   
 $e = \text{-----}$   
 $T.R. = \text{-----}$   
 $S.E. RUN = \text{-----}$   
 $P.C. STA = 24+69.29$   
 $P.T. STA = 25+39.93$

CATHERINE E. BUTLER

CITY OF FARMINGTON

|           |      |
|-----------|------|
| PLAN      | DATE |
| BY        |      |
| NO.       |      |
| FILE NAME |      |

|           |      |
|-----------|------|
| PROFILE   | DATE |
| BY        |      |
| NO.       |      |
| FILE NAME |      |

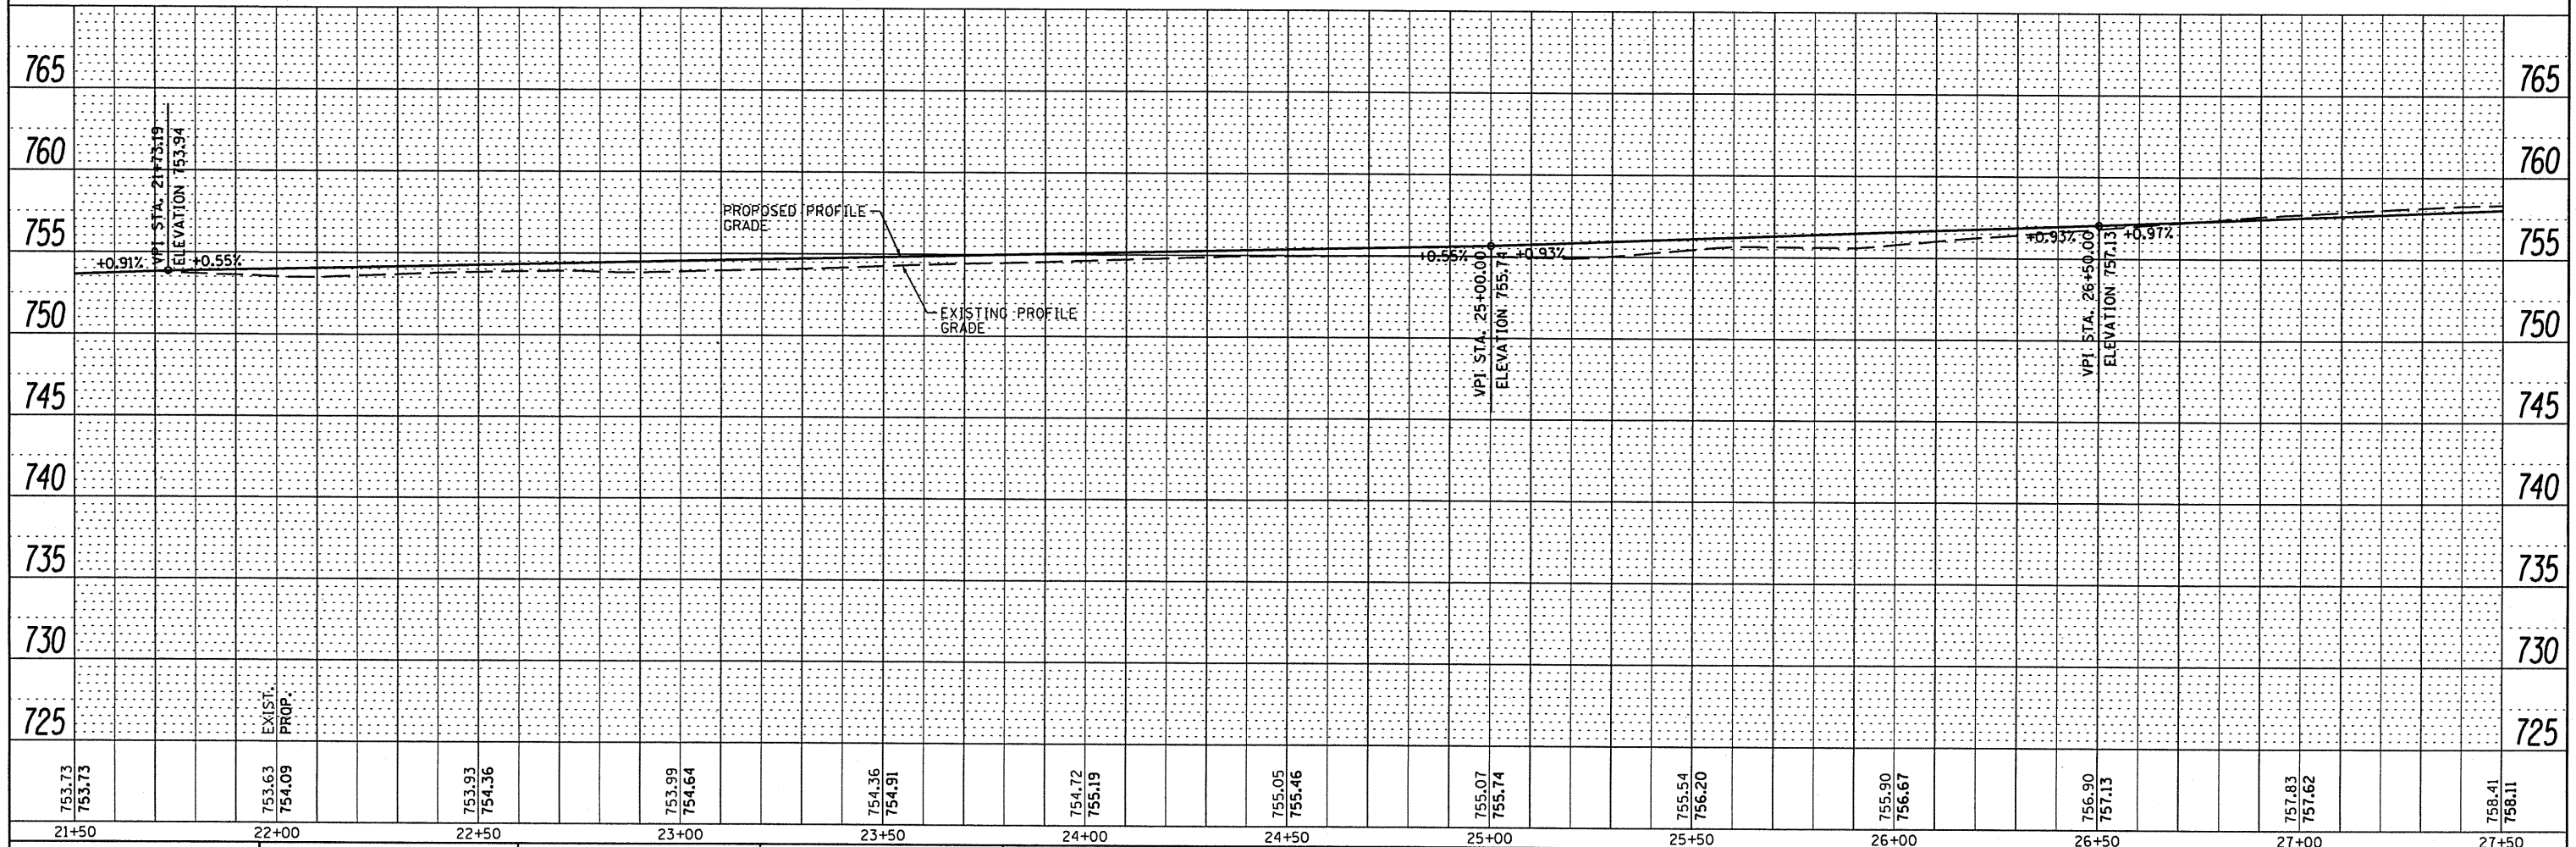

|                       |                     |                                  |           |   |   |                           |        |              |           |
|-----------------------|---------------------|----------------------------------|-----------|---|---|---------------------------|--------|--------------|-----------|
| FILE NAME =           | USER NAME = \$USER* | DESIGNED - JDS                   | REVISED - | <b>STATE OF ILLINOIS</b><br><b>DEPARTMENT OF TRANSPORTATION</b> | <b>CITY OF FARMINGTON SRTS</b><br><b>PLAN AND PROFILE</b> | SECTION                   | COUNTY | TOTAL SHEETS | SHEET NO. |
| \$FILEL*              |                     | DRAWN - WLL                      | REVISED - |   |   | 08-00032-00-SW            | FULTON | 16           | 5         |
| PLOT SCALE = \$SCALE* |                     | CHECKED - GBM                    | REVISED - |   |   | CONTRACT NO. 89569        |        |              |           |
| PLOT DATE = \$DATE*   |                     | DATE -                           | REVISED - |   |   | ILLINOIS FED. AID PROJECT |        |              |           |
| SCALE:                |                     | SHEET NO. OF SHEETS STA. TO STA. |           |   |   |                           |        |              |           |