
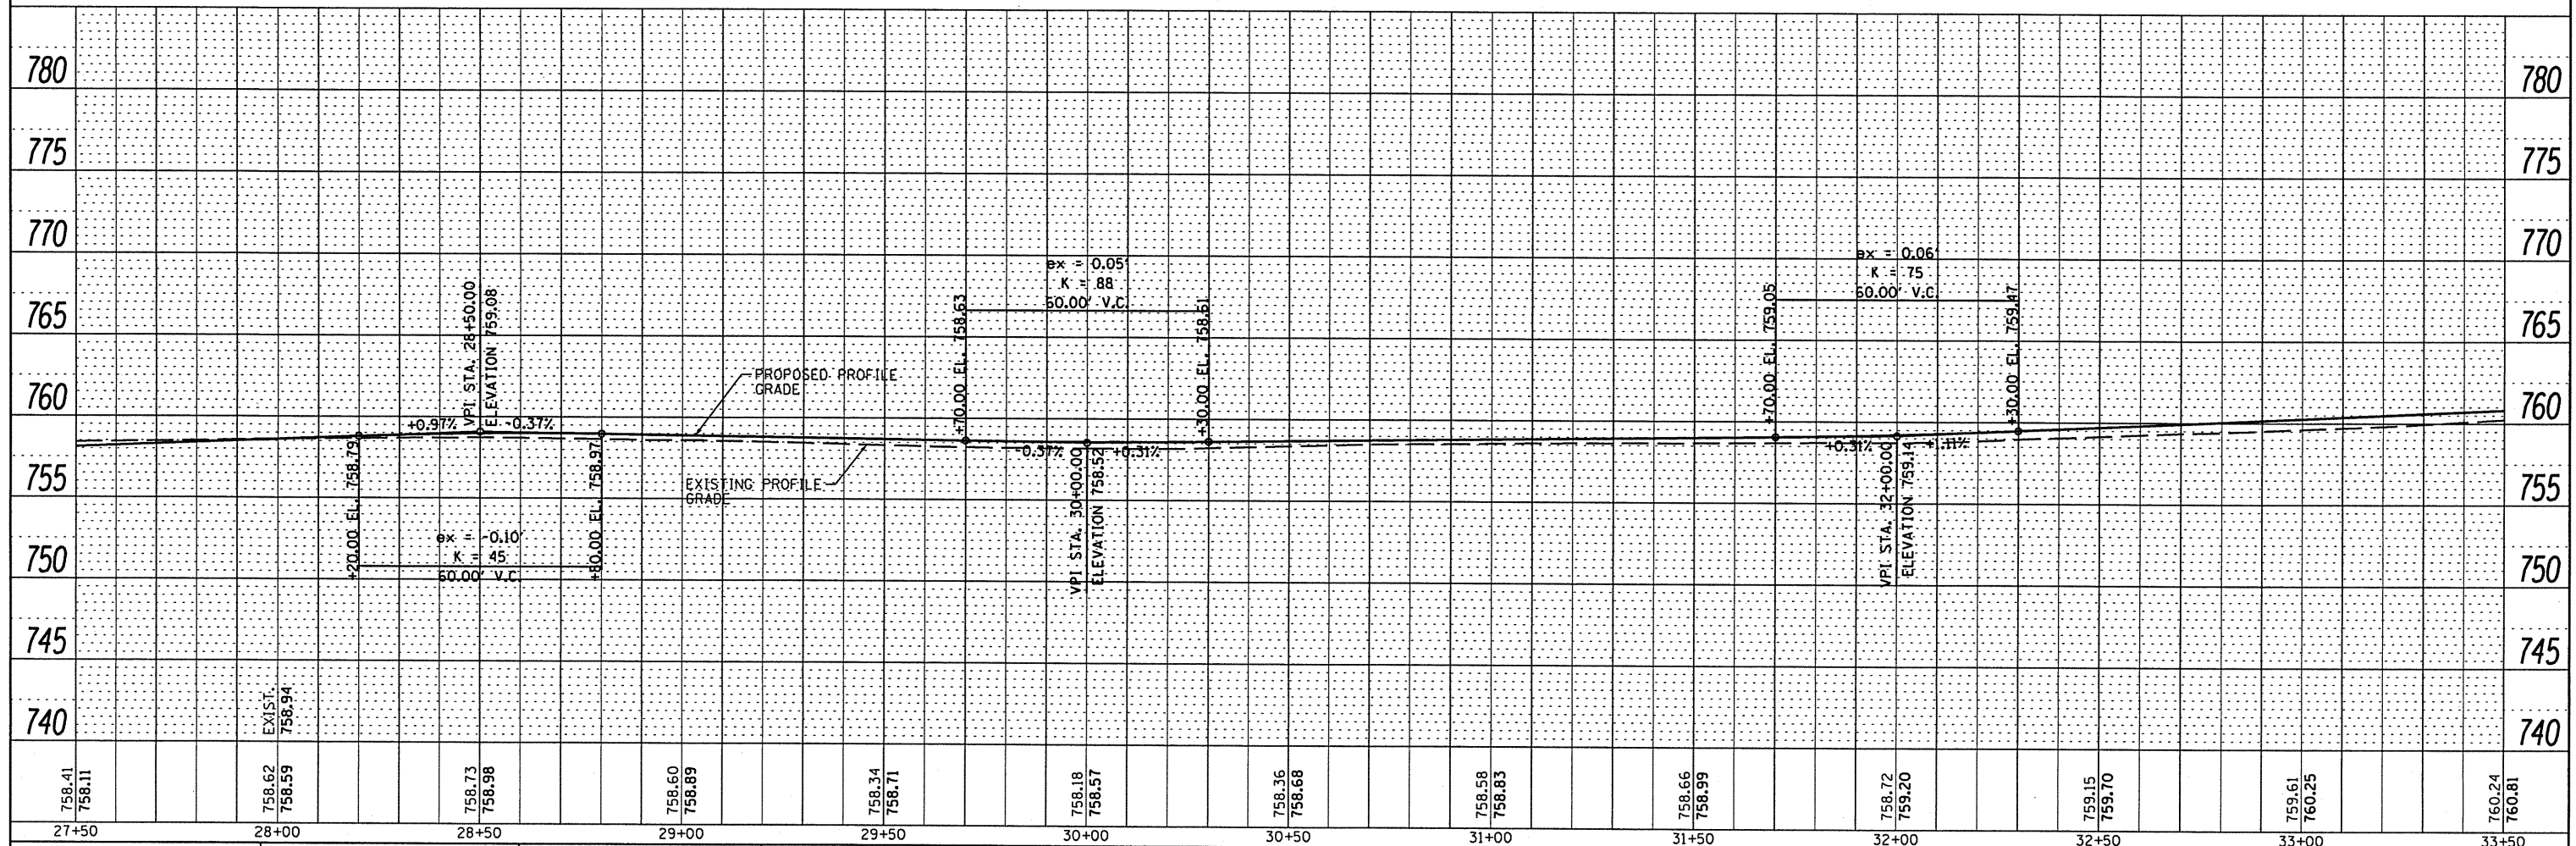
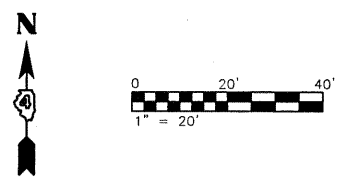


PLAN	SUBMITTED	DATE
	PLOTTED	BY
	ALIGNMENT CHECKED	
	NOTE BOOK	
	NO.	
	PROJECT FILE NAME	

PROFILE	SUBMITTED	DATE
	PLOTTED	BY
	GRADES CHECKED	
	NOTE BOOK	
	NO.	
	STRUCTURE NOTATIONS CHECKED	

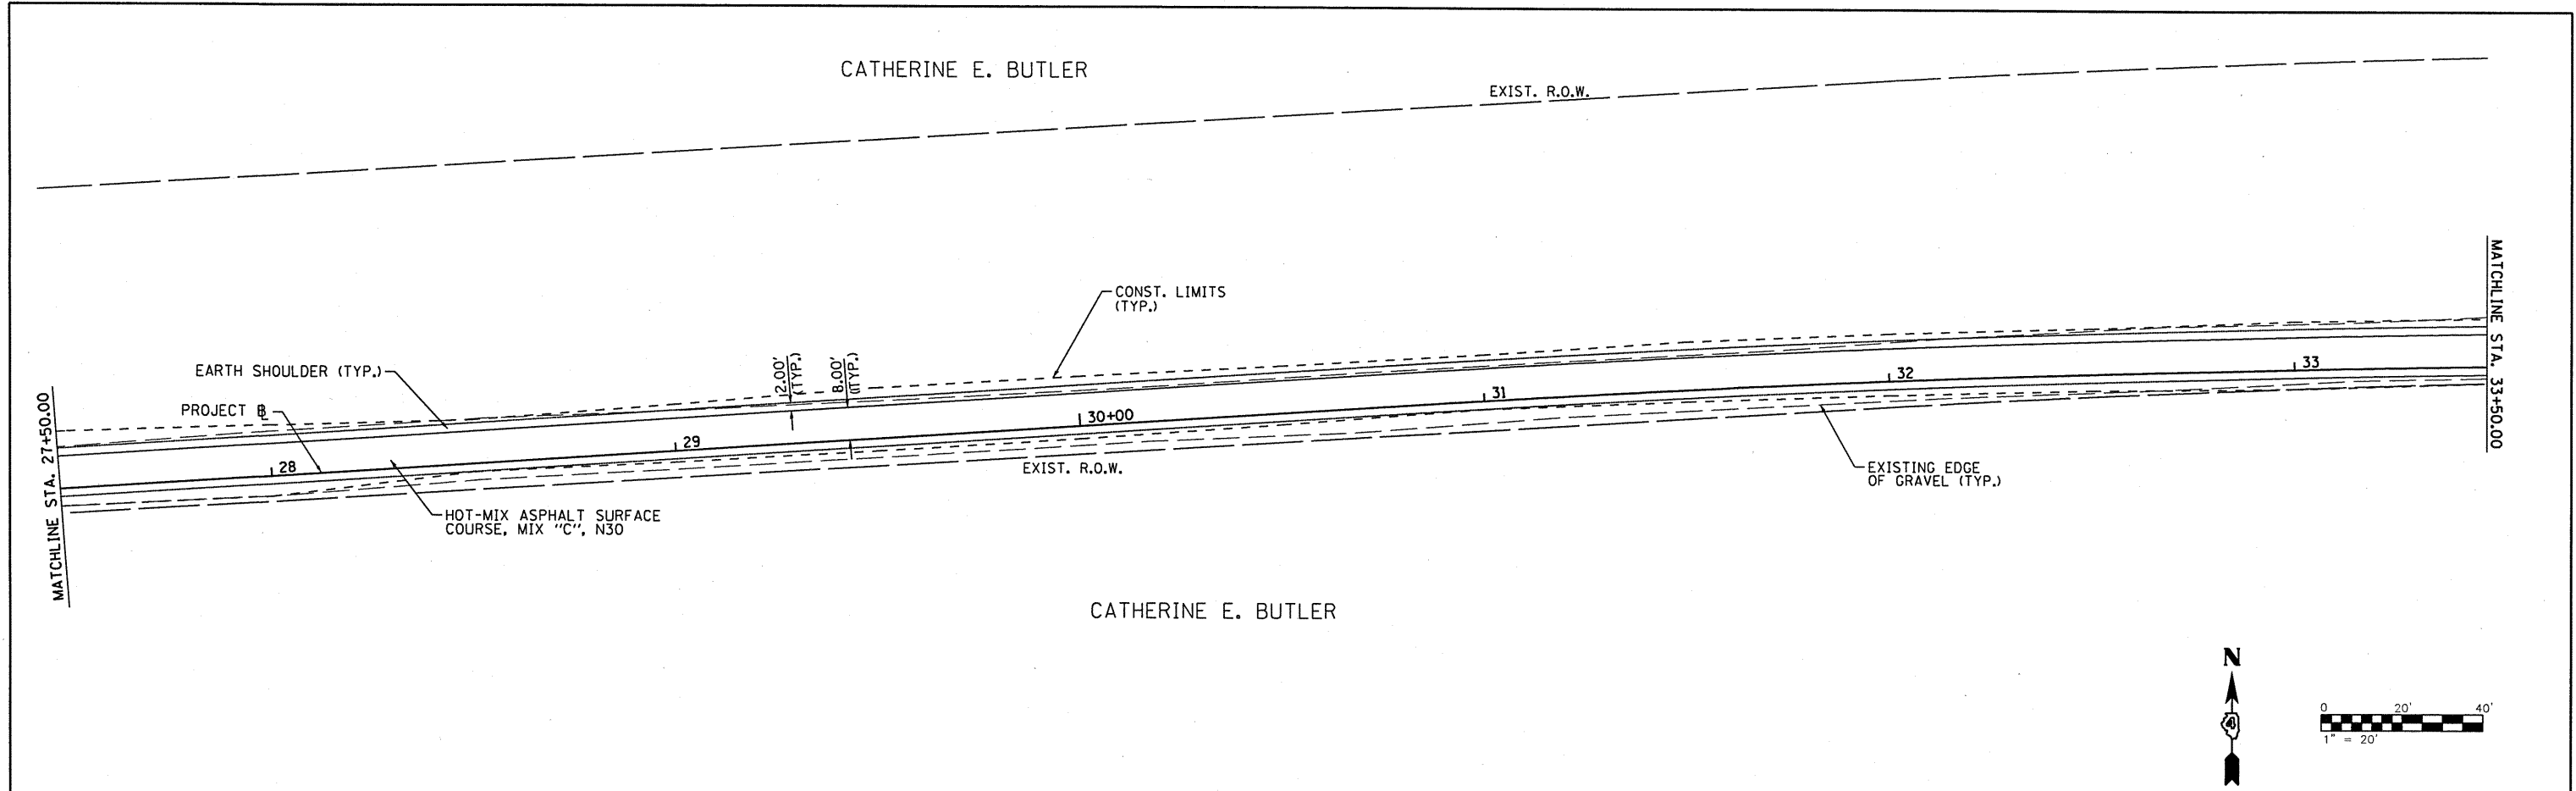

758.41 758.11	758.62 758.59	758.73 758.98	758.60 758.89	758.34 758.71	758.18 758.57	758.36 758.68	758.58 758.83	758.66 758.99	758.72 759.20	759.15 759.70	759.61 760.25	760.24 760.81
27+50	28+00	28+50	29+00	29+50	30+00	30+50	31+00	31+50	32+00	32+50	33+00	33+50

FILE NAME =	USER NAME = #USER*	DESIGNED - JDS	REVISED -
#FILE#		DRAWN - WLL	REVISED -
	PLOT SCALE = #SCALE*	CHECKED - GBM	REVISED -
	PLOT DATE = #DATE*	DATE -	REVISED -

STATE OF ILLINOIS DEPARTMENT OF TRANSPORTATION		CITY OF FARMINGTON SRTS PLAN AND PROFILE	
SCALE:	SHEET NO. OF SHEETS	STA. TO STA.	ILLINOIS FED. AID PROJECT
			SECTION 08-00032-00-SW COUNTY FULTON TOTAL SHEETS 16 SHEET NO. 6 CONTRACT NO. 89569