
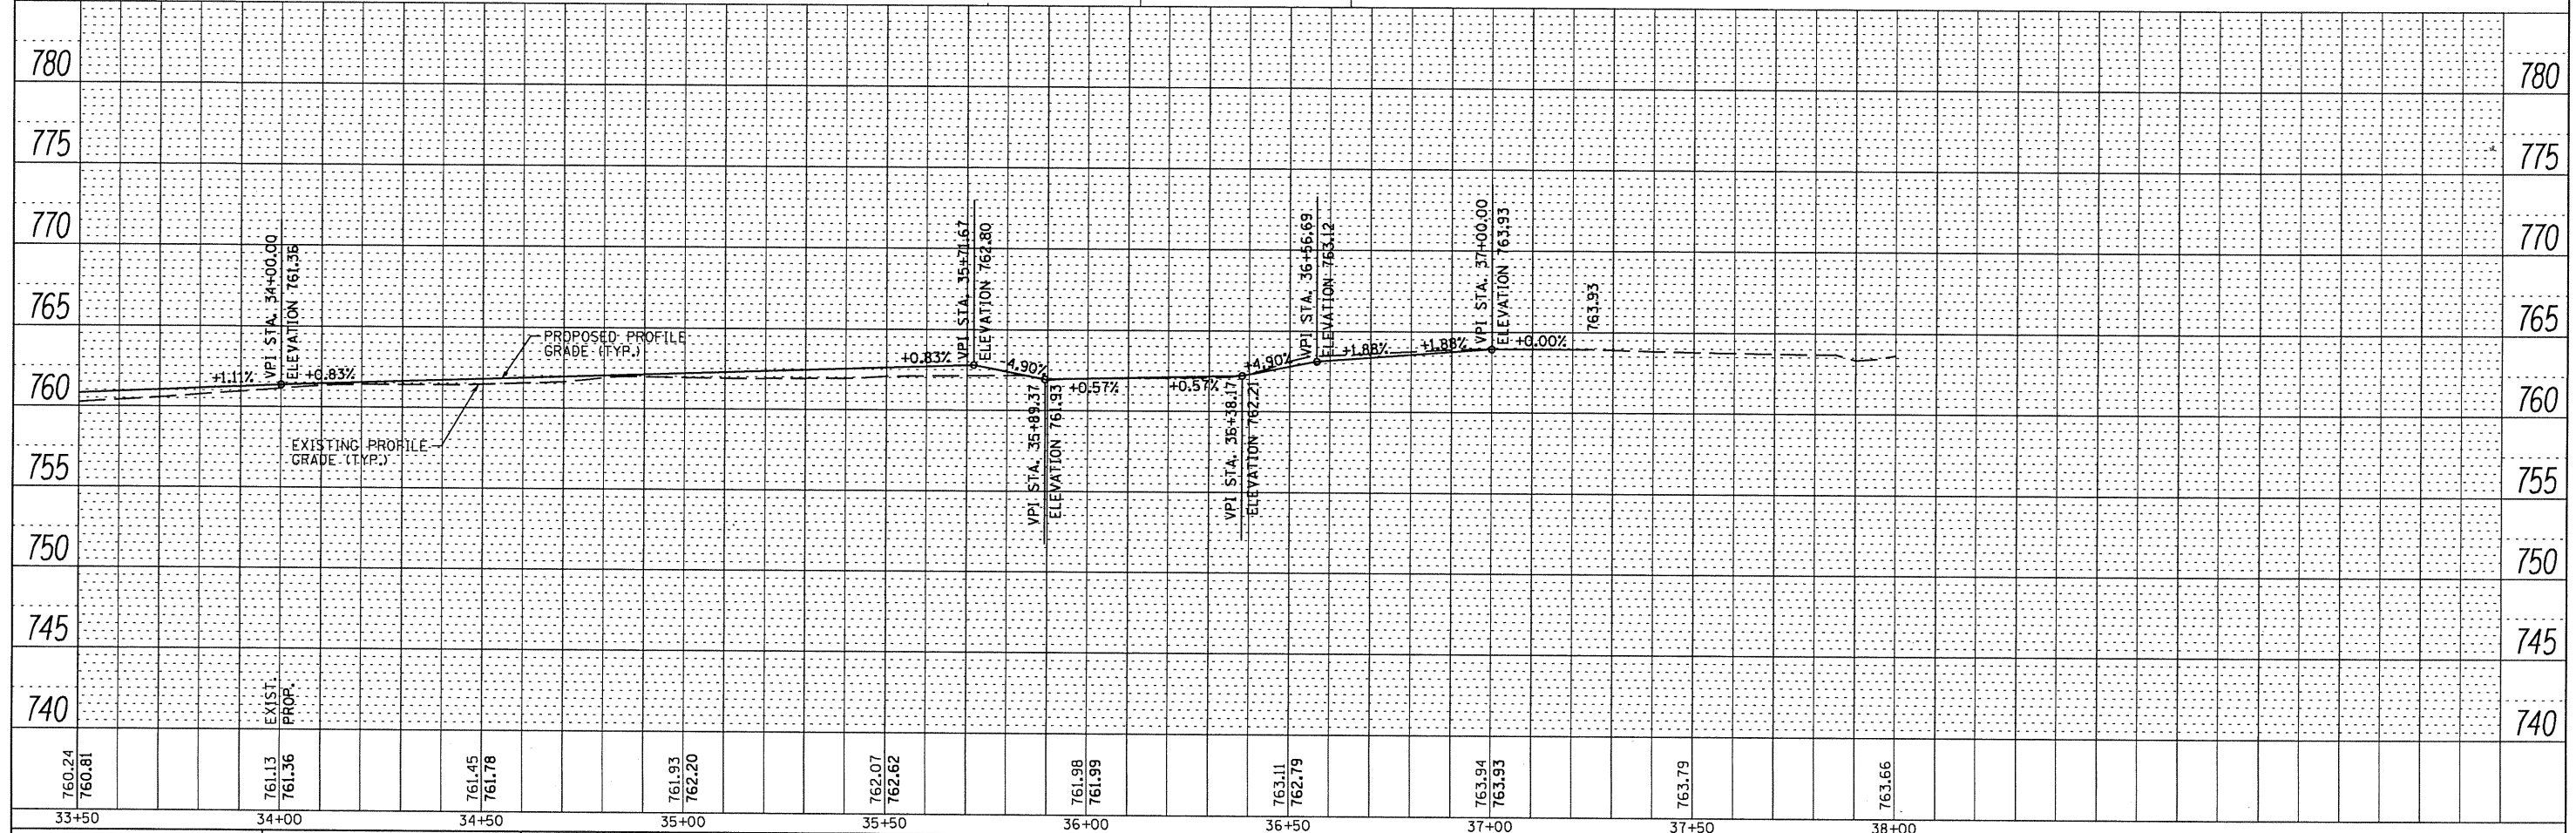
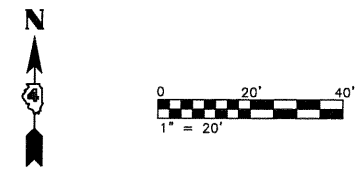
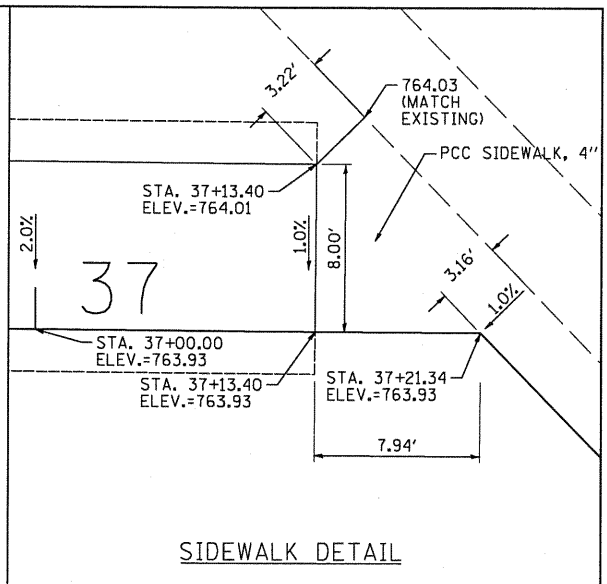


PLAN	SURVEYED	BY	DATE
	ALIGNED		
	NOTED		
	CHECKED		
	RT. OF WAY CHECKED		
	NO. FILE NAME		

PROFILE	SURVEYED	BY	DATE
	GRADES CHECKED		
	NO. NOTED		
	STRUCTURE NOTATIONS OK'D		

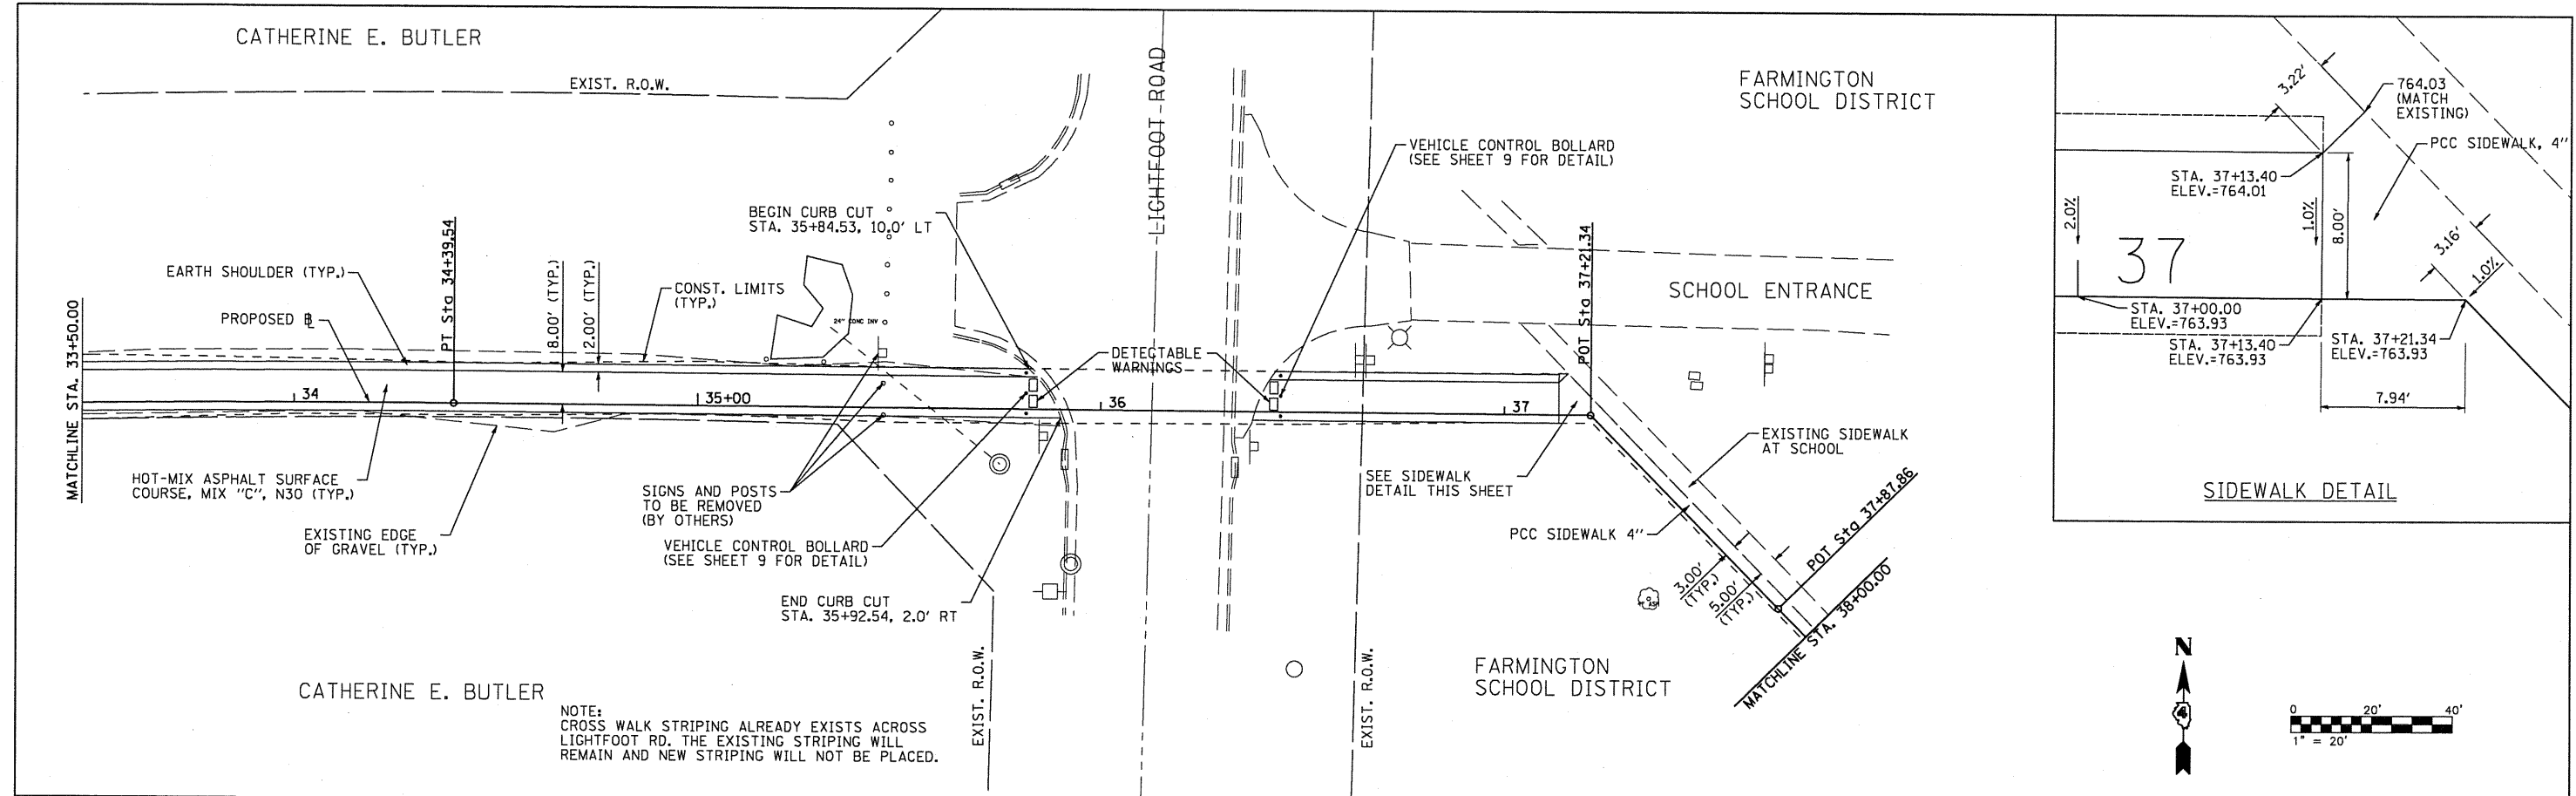

FILE NAME =	USER NAME = #USER#	DESIGNED - JDS	REVISED -	STATE OF ILLINOIS DEPARTMENT OF TRANSPORTATION	CITY OF FARMINGTON SRTS PLAN AND PROFILE	SECTION	COUNTY	TOTAL SHEETS	SHEET NO.
#FILEL#	DRAWN - WLL	CHECKED - GBM	REVISED -			08-00032-00-SW	FULTON	16	7
PLOT SCALE = #SCALE#	DATE	DATE	REVISED -			CONTRACT NO. 89569			
PLOT DATE = #DATE#	DATE	DATE	REVISED -			ILLINOIS FED. AID PROJECT			