


ROUTE NO.	SECTION	CITY	TOTAL SHEETS	SHEET NO.
05-0001-00-PP		OREANA	46	24
FED. ROAD DIST. NO.	ILLINOIS		PROJECT	HPP-0913 (001)


CONTRACT NUMBER 95537

DESIGNED	MHP	SCALE	1" = 100'									
DRAWN	Las Jenkins	DATE	July 2006									
FIELD BOOK	XXX	JOB NO.	06-CACA									
REVISIONS	<table border="1"> <tr> <th>NO.</th> <th>BY</th> <th>DATE</th> </tr> <tr> <td>1</td> <td>MHP</td> <td>1-30-04</td> </tr> <tr> <td>2</td> <td>MHP</td> <td>4-4-04</td> </tr> </table>			NO.	BY	DATE	1	MHP	1-30-04	2	MHP	4-4-04
NO.	BY	DATE										
1	MHP	1-30-04										
2	MHP	4-4-04										


BAINBRIDGE & ASSOCIATES, INC.
 Consulting Engineers
 1670 SOUTH TAYLORVILLE ROAD
 DECATUR, ILLINOIS
 Illinois License 184-001265

 

VILLAGE OF OREANA, ILLINOIS
 SAFE TRAIL PROJECT
EROSION CONTROL PLAN

 

SHEET NO.
24
 OF
 46

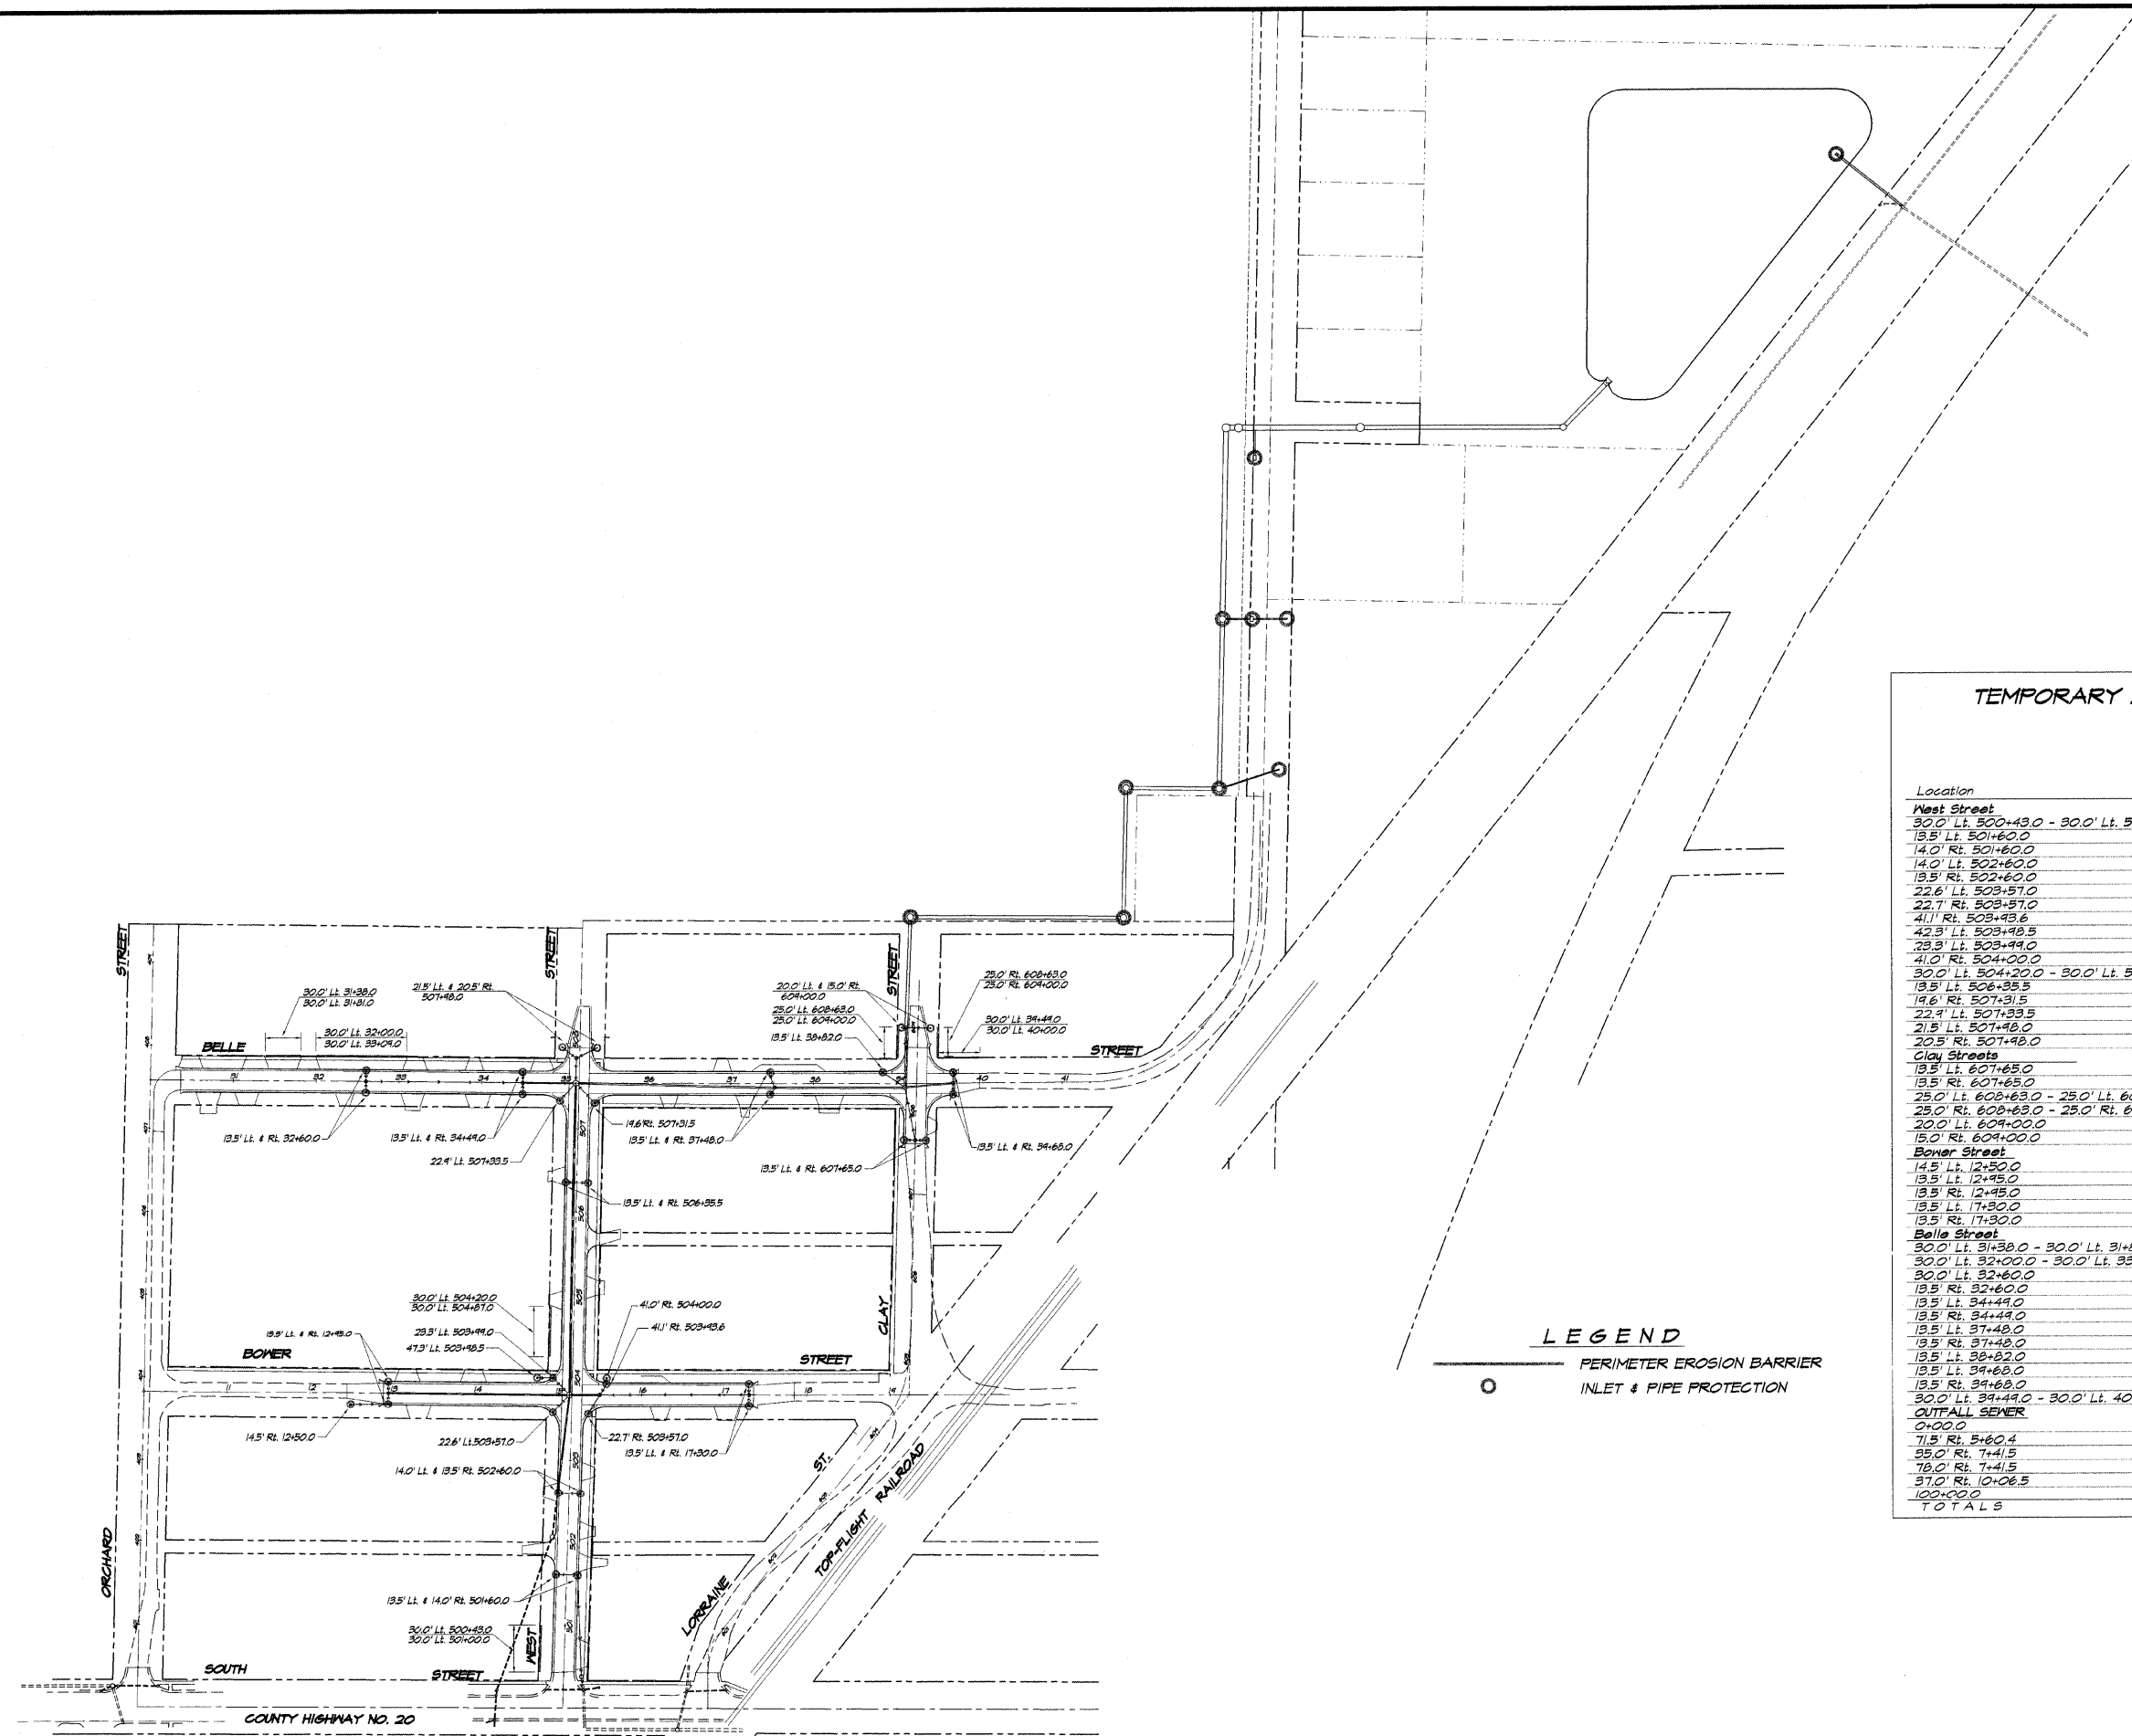

Location	28000400	28000500
	Perimeter Erosion Barrier Foot	Inlet & Pipe Protection Each
West Street		
30.0' Lt. 500+43.0 - 30.0' Lt. 501+00.0	57	
13.5' Lt. 501+60.0		
14.0' Lt. 501+60.0		
14.0' Lt. 502+60.0		
13.5' Rt. 502+60.0		
22.6' Lt. 503+57.0		
22.7' Rt. 503+57.0		
41.1' Rt. 503+43.6		
42.5' Lt. 503+43.5		
23.3' Lt. 503+44.0		
41.0' Rt. 504+00.0		
30.0' Lt. 504+20.0 - 30.0' Lt. 504+87.0	67	
13.5' Lt. 506+35.5		
19.6' Rt. 507+31.5		
22.9' Lt. 507+33.5		
21.5' Lt. 507+48.0		
20.5' Rt. 507+48.0		
Clay Streets		
13.5' Lt. 607+65.0		
13.5' Rt. 607+65.0		
25.0' Lt. 608+63.0 - 25.0' Lt. 609+00.0	37	
25.0' Rt. 608+63.0 - 25.0' Rt. 609+00.0	37	
20.0' Lt. 609+00.0		
15.0' Rt. 609+00.0		
Boyer Street		
14.5' Lt. 12+50.0		
13.5' Lt. 12+45.0		
13.5' Rt. 12+45.0		
13.5' Lt. 17+30.0		
13.5' Rt. 17+30.0		
Belle Street		
30.0' Lt. 31+38.0 - 30.0' Lt. 31+81.0	43	
30.0' Lt. 32+00.0 - 30.0' Lt. 33+09.0	104	
30.0' Lt. 32+60.0		
13.5' Rt. 32+60.0		
13.5' Lt. 34+49.0		
13.5' Rt. 34+49.0		
13.5' Lt. 37+48.0		
13.5' Rt. 37+48.0		
13.5' Lt. 38+82.0		
13.5' Rt. 38+82.0		
13.5' Lt. 39+68.0		
13.5' Rt. 39+68.0		
30.0' Lt. 39+49.0 - 30.0' Lt. 40+00.0	51	
OUTFALL SEWER		
0+00.0		
71.5' Rt. 5+60.4		
55.0' Rt. 7+41.5		
78.0' Rt. 7+41.5		
57.0' Rt. 10+06.5		
102+00.0		
TOTALS	401	39

LEGEND
 ○ PERIMETER EROSION BARRIER
 ○ INLET & PIPE PROTECTION