
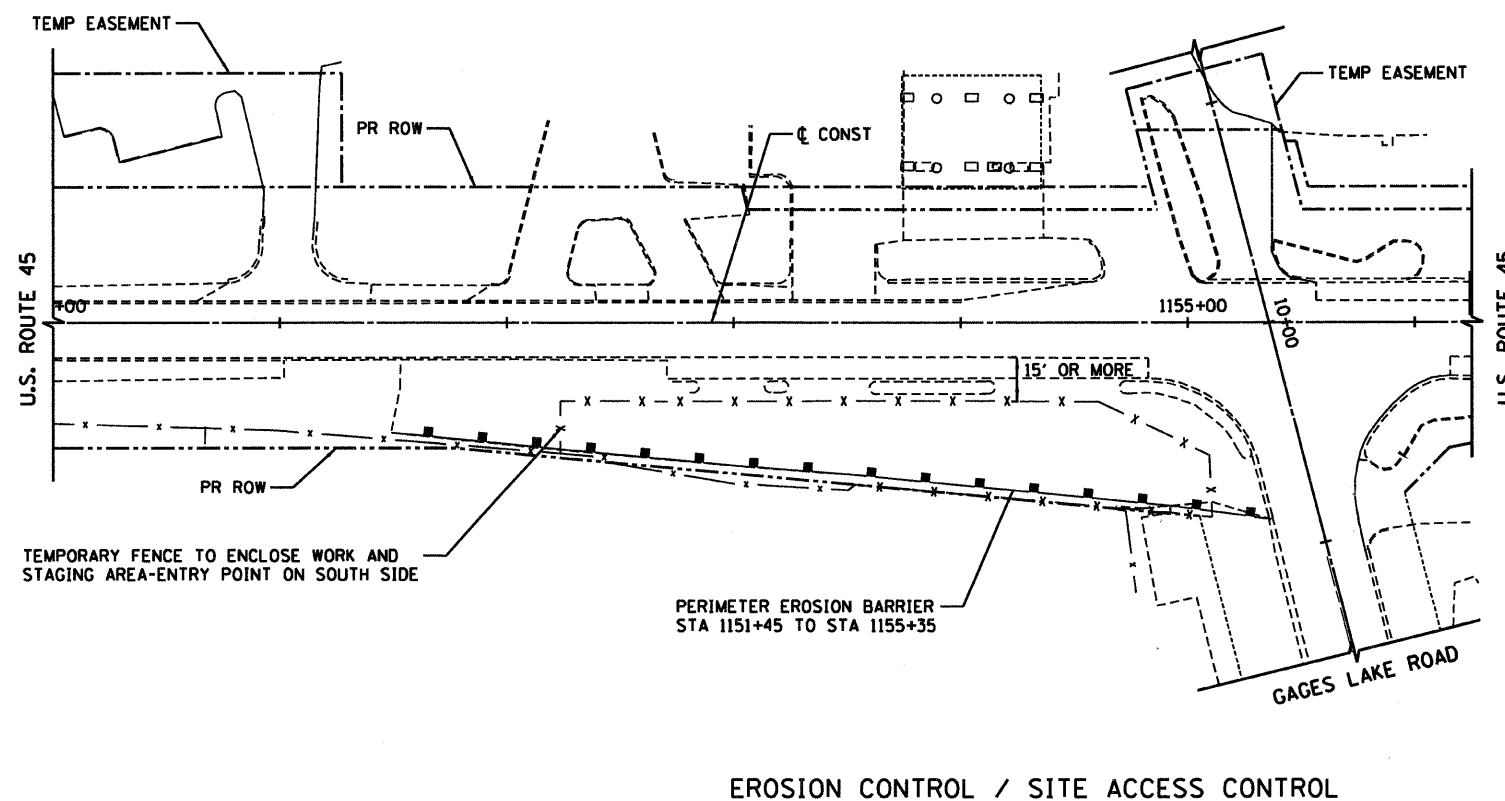
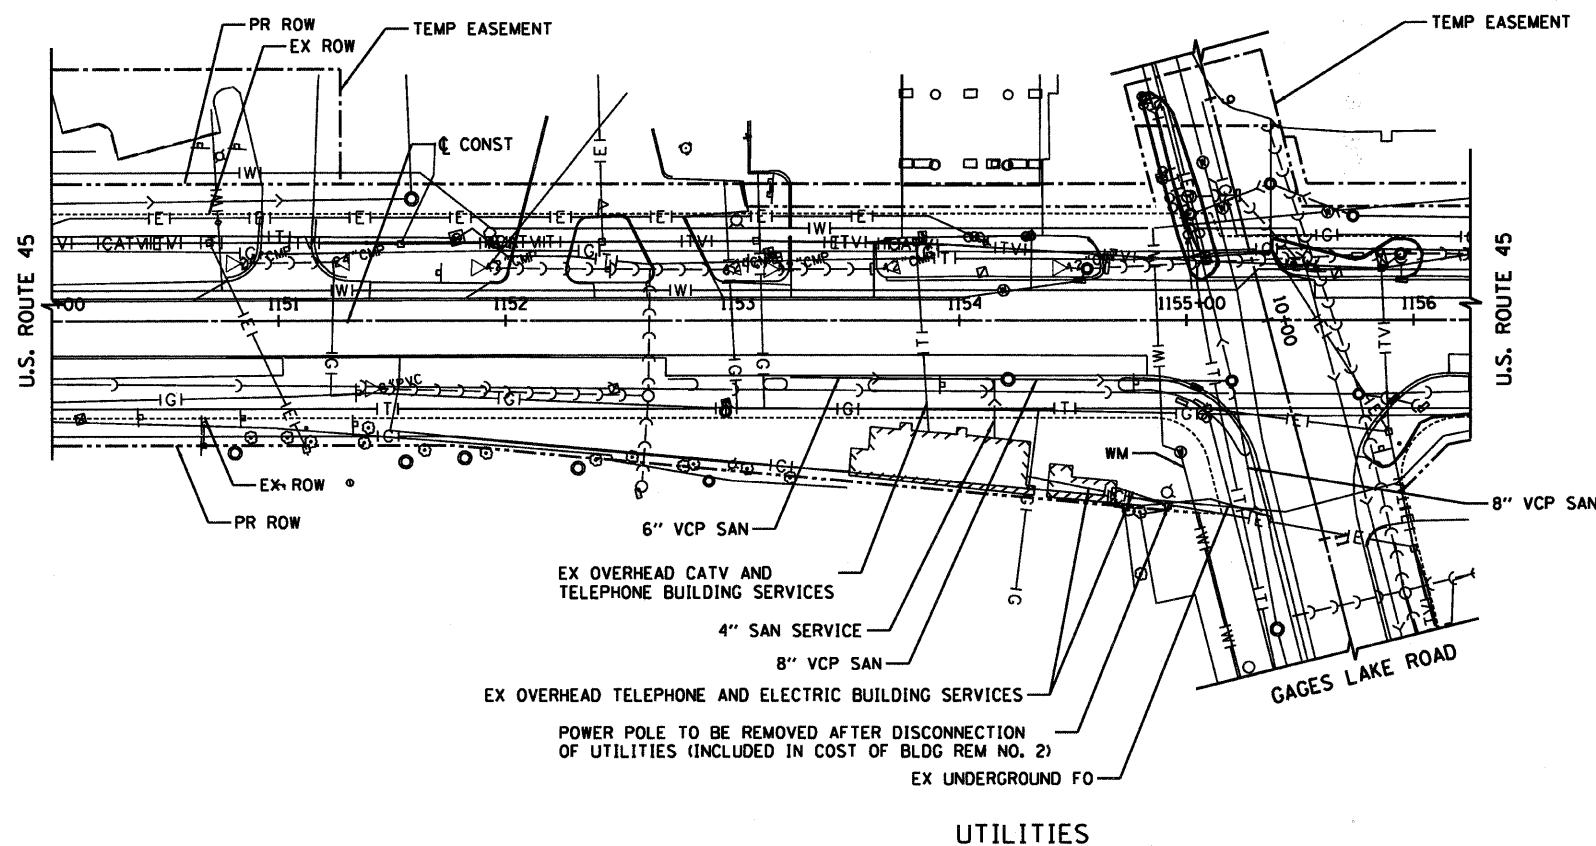


RTE	SECTION	COUNTY	TOTAL SHEETS	SHEET NO
344	47 DM	LAKE	8	8
STA. 1151+49		TO STA. 1155+16		
FED. ROAD DIST. NO. 7		ILLINOIS FED. AID PROJECT		
CONTRACT NO. 60F96				

 

REVISIONS	
NAME	DATE

ILLINOIS DEPARTMENT OF TRANSPORTATION
**UTILITIES, EROSION CONTROL,
AND SITE ACCESS CONTROL**
U.S. ROUTE 45
STATION 1151+49 TO STATION 1155+16

HORIZ. 40 0 40
SCALE IN FEET

DATE 8/5/09
DRAWN BY AJP
CHECKED BY MJL