
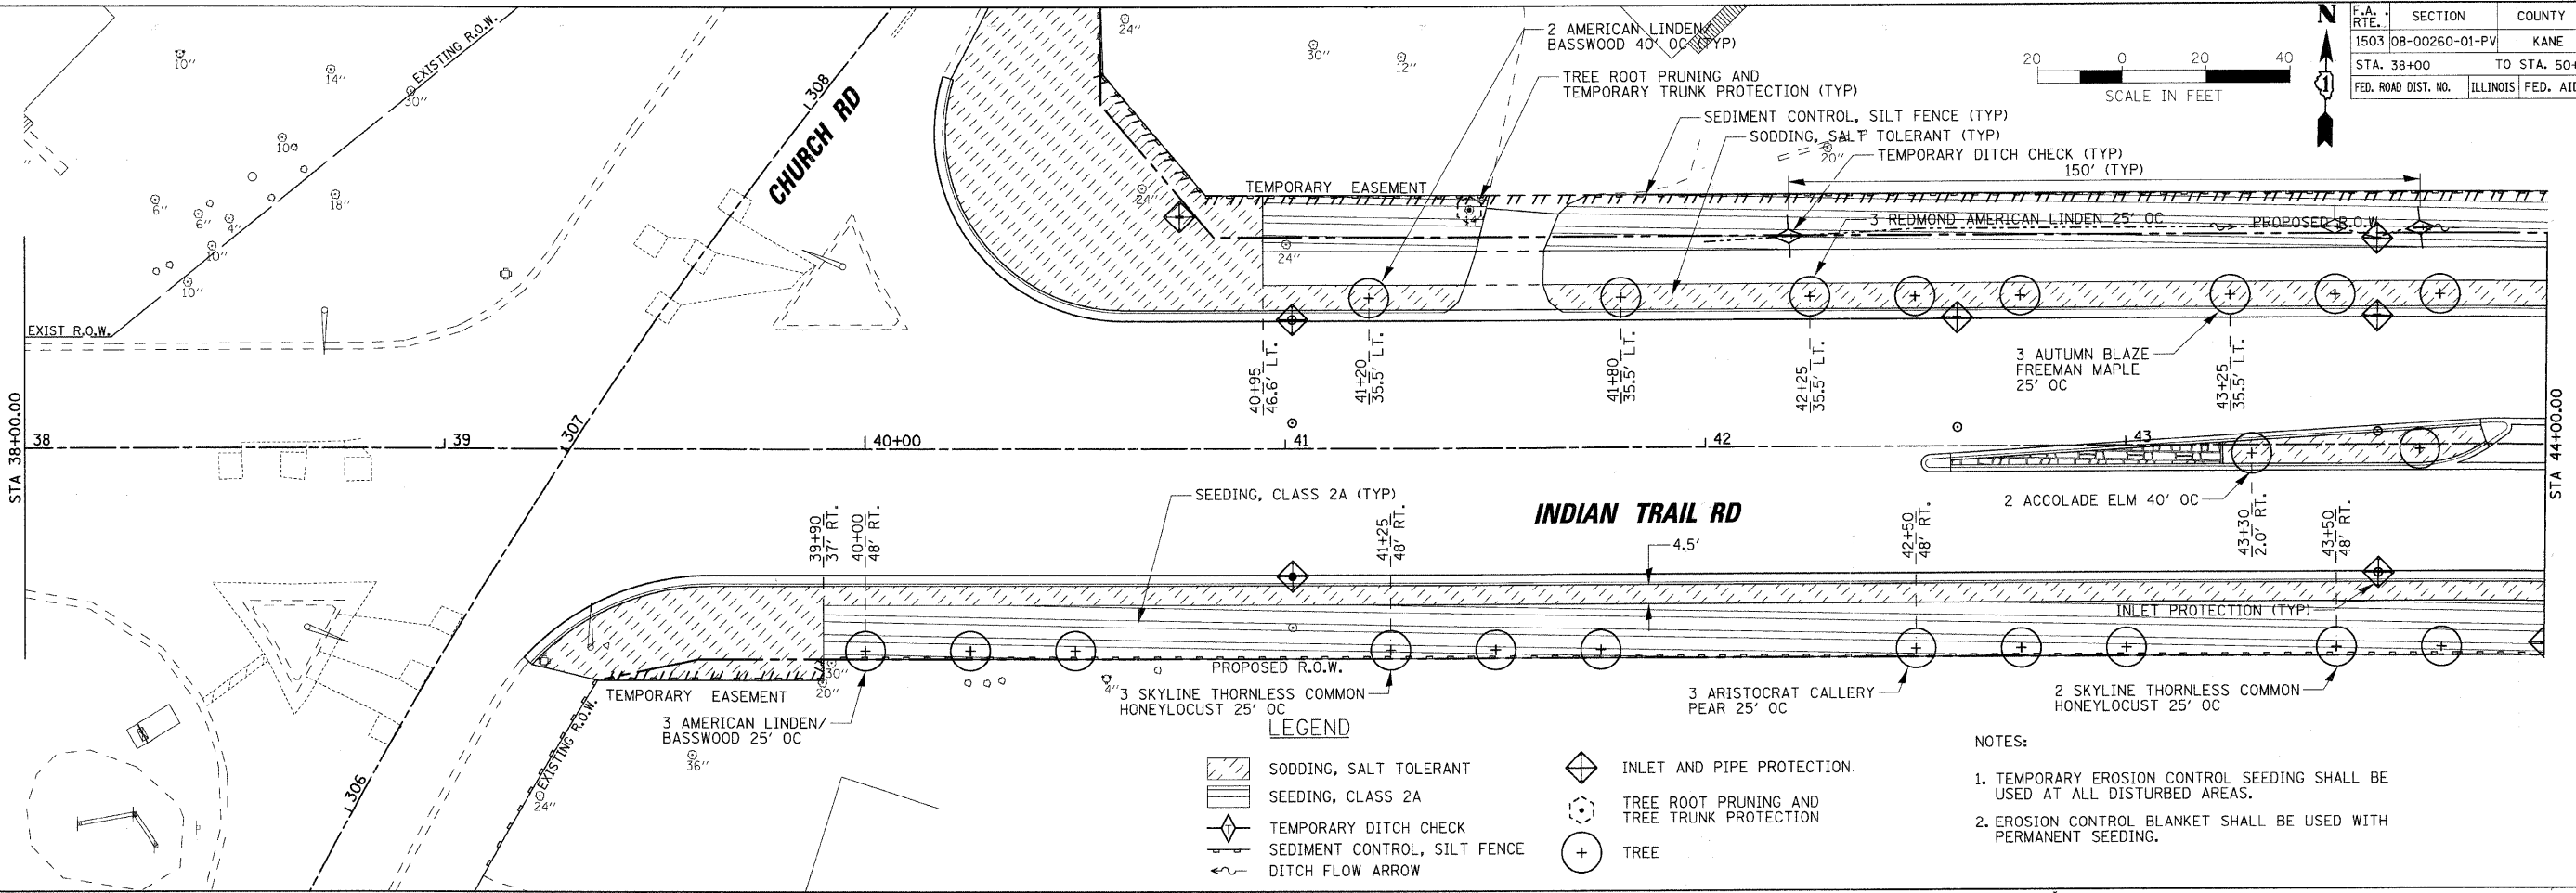


F.A. RTE.	SECTION	COUNTY	TOTAL SHEETS	SHEET NO.
1503	08-00260-01-PV	KANE	176	81
STA. 38+00		TO STA. 50+00		
FED. ROAD DIST. NO.		ILLINOIS FED. AID PROJECT		


 


LEGEND

- SODDING, SALT TOLERANT
- SEEDING, CLASS 2A
- TEMPORARY DITCH CHECK
- SEDIMENT CONTROL, SILT FENCE
- DITCH FLOW ARROW
- INLET AND PIPE PROTECTION
- TREE ROOT PRUNING AND TREE TRUNK PROTECTION
- TREE

NOTES:

1. TEMPORARY EROSION CONTROL SEEDING SHALL BE USED AT ALL DISTURBED AREAS.
2. EROSION CONTROL BLANKET SHALL BE USED WITH PERMANENT SEEDING.

 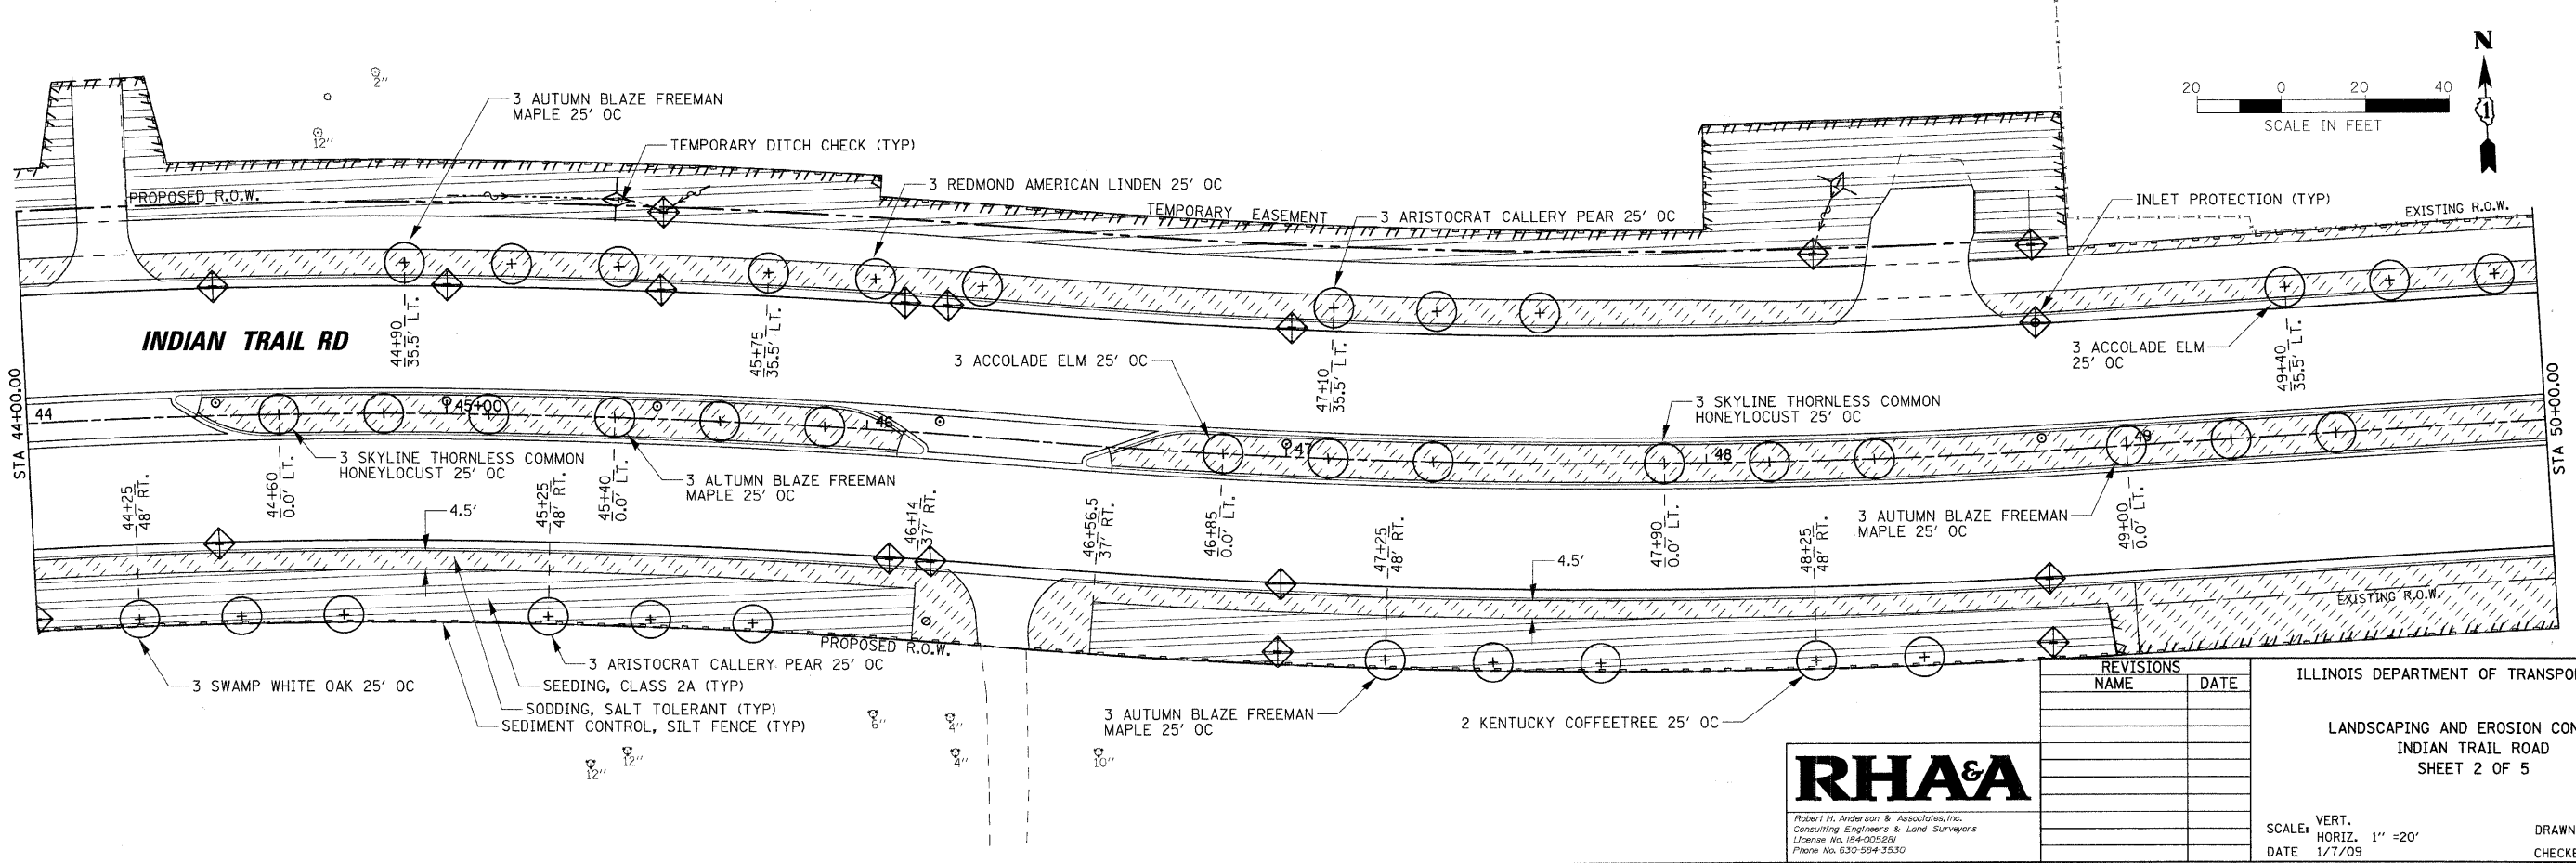

REVISIONS	
NAME	DATE

ILLINOIS DEPARTMENT OF TRANSPORTATION
 LANDSCAPING AND EROSION CONTROL
 INDIAN TRAIL ROAD
 SHEET 2 OF 5

RHAA
 Robert H. Anderson & Associates, Inc.
 Consulting Engineers & Land Surveyors
 License No. 084-005520
 Phone No. 630-584-3530

SCALE: VERT. 1" = 20'
 DATE 1/7/09
 DRAWN BY TC
 CHECKED BY TC/SBP

PLOT DATE = 1/5/2009
 FILE NAME = H:\Users\ra\120805\ITPH\ITPH\1\SR\LANDSCAPING.LT_4.dgn
 PLOT SCALE = 1" = 20'
 USER NAME = USER