
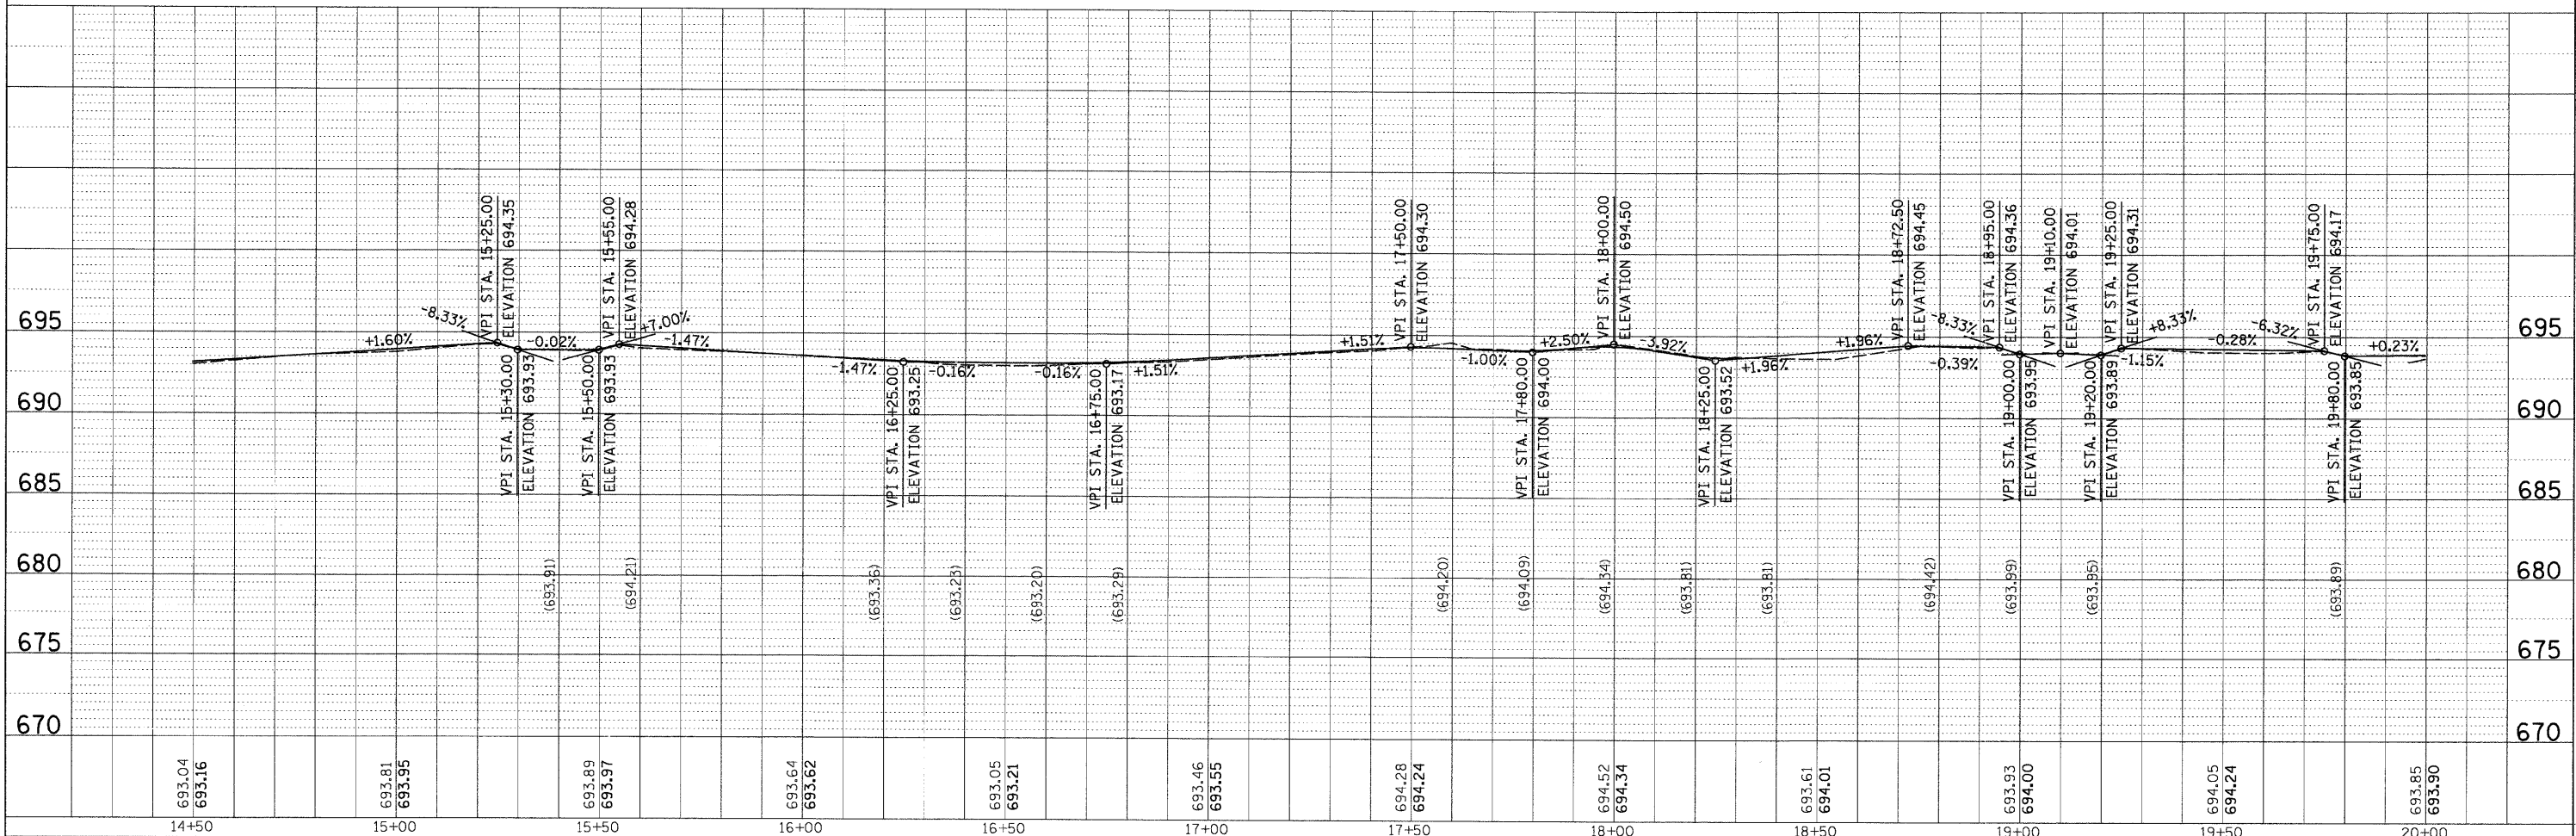
 


PLAN
 SURVEYED BY DATE
 PLOTTED BY DATE
 GRADES CHECKED
 ALIGNMENT CHECKED
 NOTE BOOK NO.
 CADD FILE NAME
 STRUCTURE NOTATION CHKD

PROFILE
 SURVEYED BY DATE
 PLOTTED BY DATE
 GRADES CHECKED
 ALIGNMENT CHECKED
 NOTE BOOK NO.
 CADD FILE NAME
 STRUCTURE NOTATION CHKD

- LEGEND**
- 3" HOT-MIX ASPHALT SURFACE, MIX "C", N50
6" AGGREGATE BASE COURSE, TYPE B
 - 7" PORTLAND CEMENT CONCRETE
2" AGGREGATE BASE COURSE, TYPE B
 - STRUCTURE TO BE ADJUSTED
 - THERMOPLASTIC PAVEMENT MARKING LINE, 6" (WHITE)
 - DETECTABLE WARNINGS

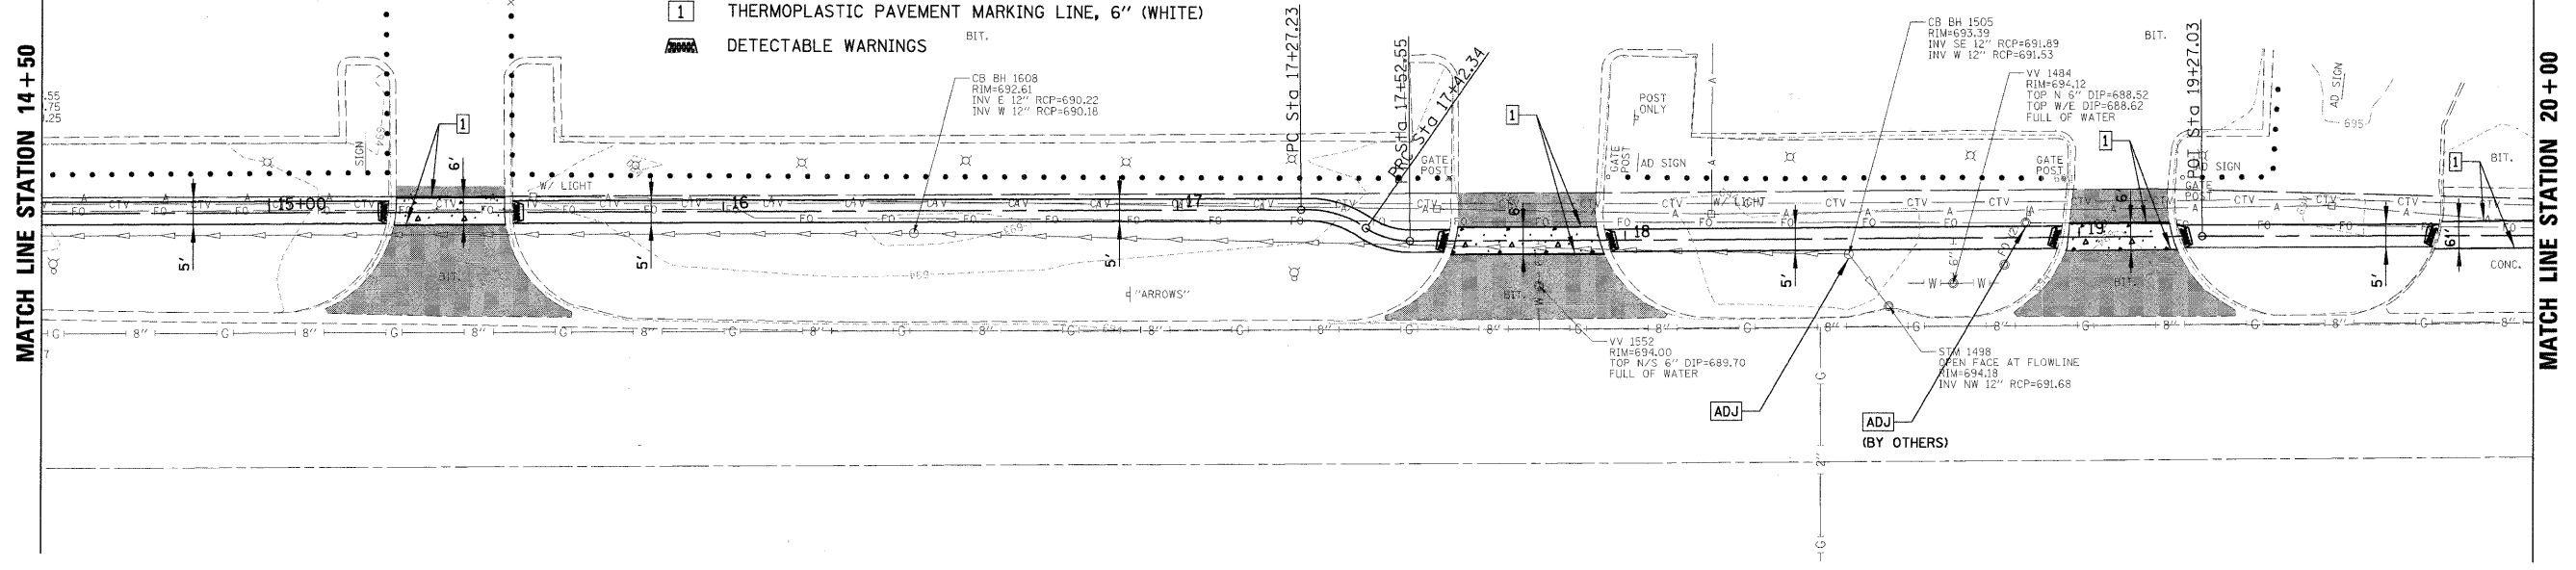

FILE NAME = N:\BENSENVILLE\080859\cvi1\RP2.dgn	USER NAME = MAGOLDEN	DESIGNED -	REVISED -	STATE OF ILLINOIS DEPARTMENT OF TRANSPORTATION	SIDEWALK PLAN AND PROFILE		F.A. RTE.	SECTION	COUNTY	TOTAL SHEETS	SHEET NO.
PLOT SCALE = 20'	PLOT DATE = 4/30/2009	DRAWN -	REVISED -		SCALE: 20'	SHEET NO. OF SHEETS	STA. TO STA.	08-00086-00-SW	DUPAGE	33	12
		CHECKED -	REVISED -								
		DATE -	REVISED -								
CONTRACT NO. 63187 ILLINOIS FED. AID PROJECT											