

 
 

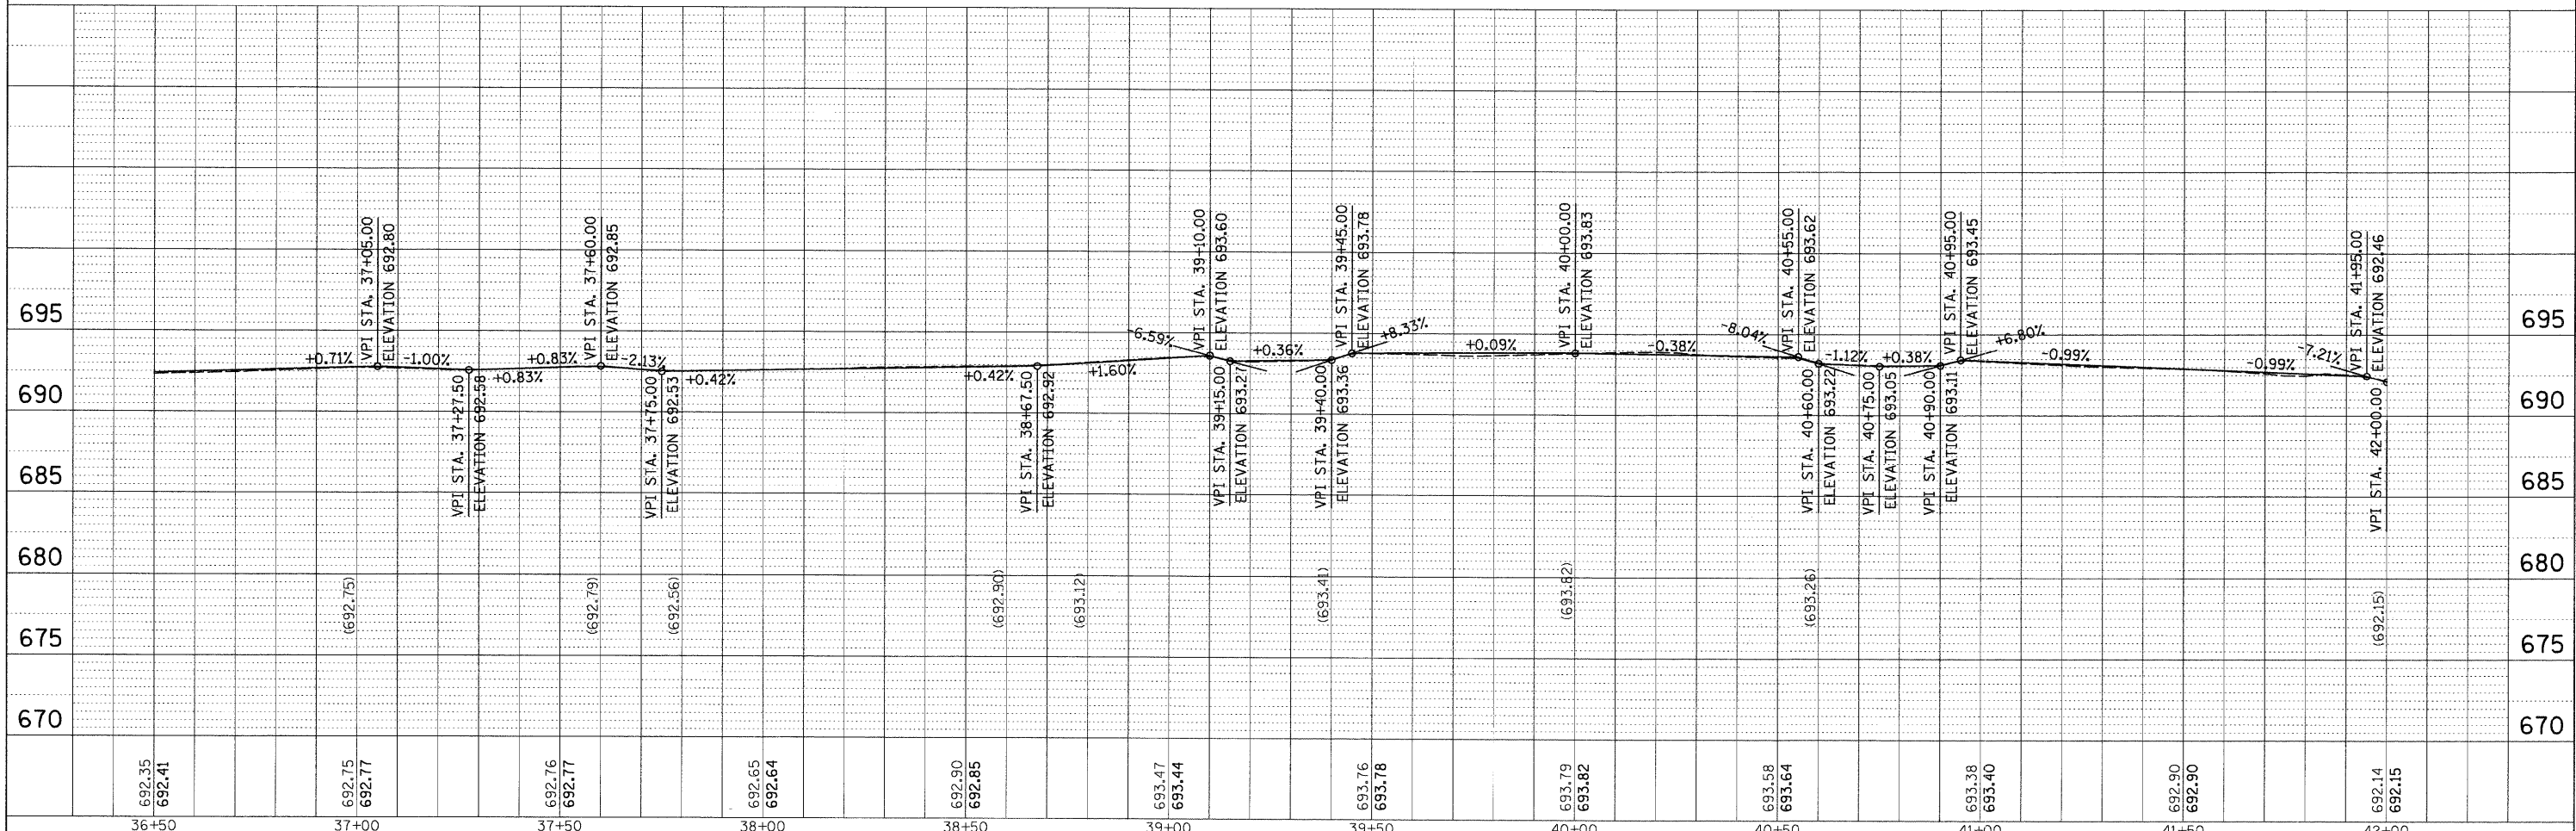
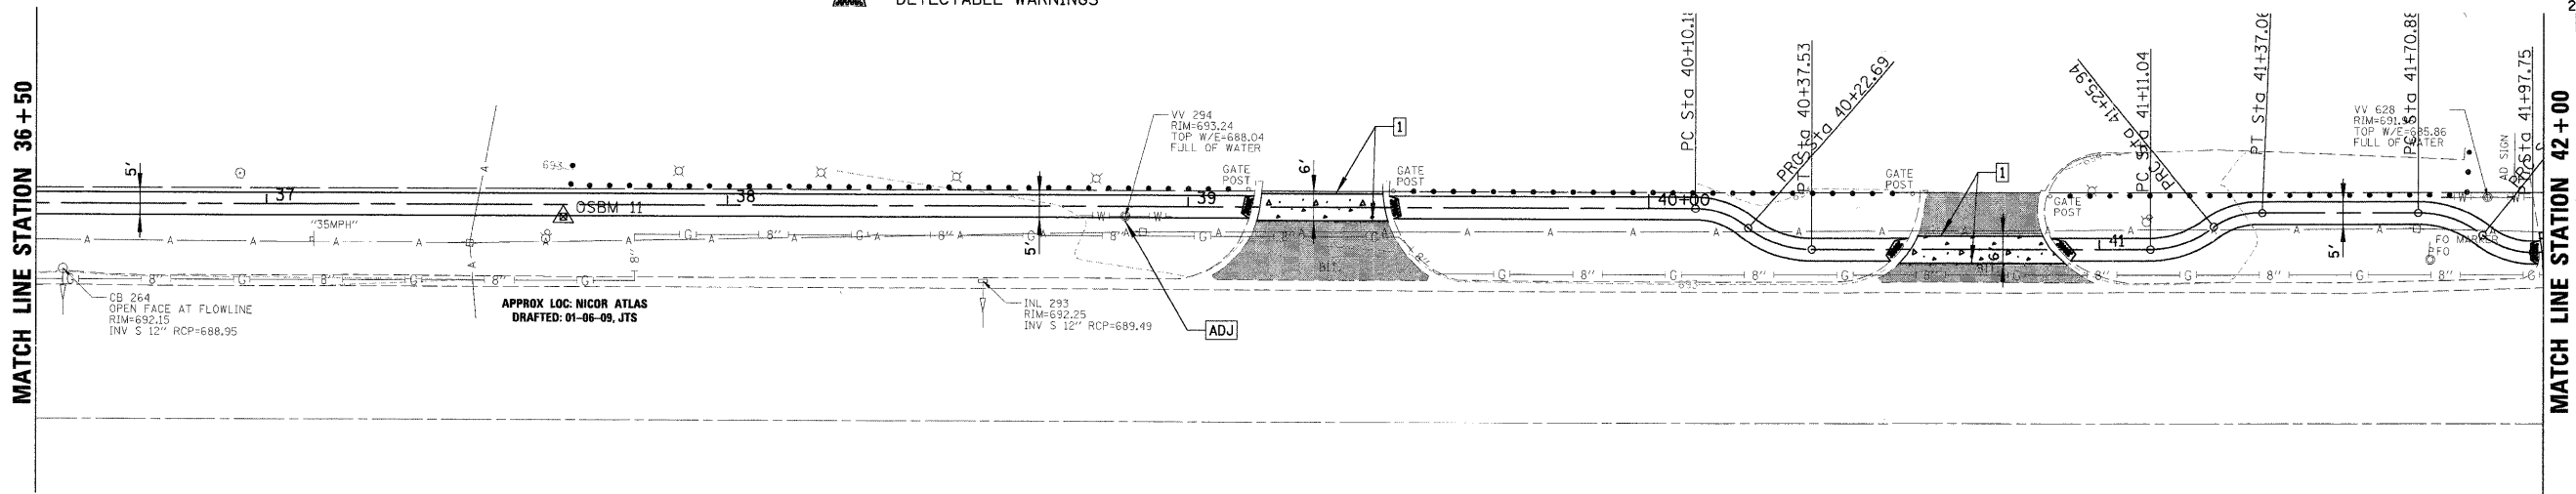


PLAN	SURVEYED	BY	DATE
	PLOTTED		
	ALIGNED		
	CHECKED		
	DESIGNED		
	FILE NAME		
	NO.		

PROFILE	SURVEYED	BY	DATE
	PLOTTED		
	GRADES CHECKED		
	STRUCTURE		
	NOTATION		
	NO.		

LEGEND

-  3" HOT-MIX ASPHALT SURFACE, MIX "C", N50
6" AGGREGATE BASE COURSE, TYPE B
-  7" PORTLAND CEMENT CONCRETE
2" AGGREGATE BASE COURSE, TYPE B
-  STRUCTURE TO BE ADJUSTED
-  THERMOPLASTIC PAVEMENT MARKING LINE, 6" (WHITE)
-  DETECTABLE WARNINGS



FILE NAME = N:\BENSENVILLE\080659\Civil\RP6.dgn	USER NAME = MAGOLDEN	DESIGNED -	REVISED -	STATE OF ILLINOIS DEPARTMENT OF TRANSPORTATION	SIDEWALK PLAN AND PROFILE	F.A. RTE.	SECTION	COUNTY	TOTAL SHEETS	SHEET NO.
PLOT SCALE = 20'	CHECKED -	REVISED -	08-00086-00-SW				33	16		
PLOT DATE = 4/30/2009	DATE -	REVISED -	CONTRACT NO. 63187							
SCALE: 20' SHEET NO. OF SHEETS STA. TO STA.						ILLINOIS FED. AID PROJECT				