



 

F.A.U. RTE.	SECTION	COUNTY	TOTAL SHEETS	SHEET NO.
1680	05-00038-00-PV	KANE/KENDALL	130	70
STA.	TO STA.			
FED. ROAD DIST. NO. -	ILLINOIS	FED. AID PROJECT		

PLAN	SURVEYED	DATE
NOTE BOOK NO.	PLOTTED	
	ALIGNMENT CHECKED	
	CONV. FILE NAME	

PROFILE	SURVEYED	DATE
NOTE BOOK NO.	GRADES CHECKED	
	STRUCTURE NOTATION OK'D	

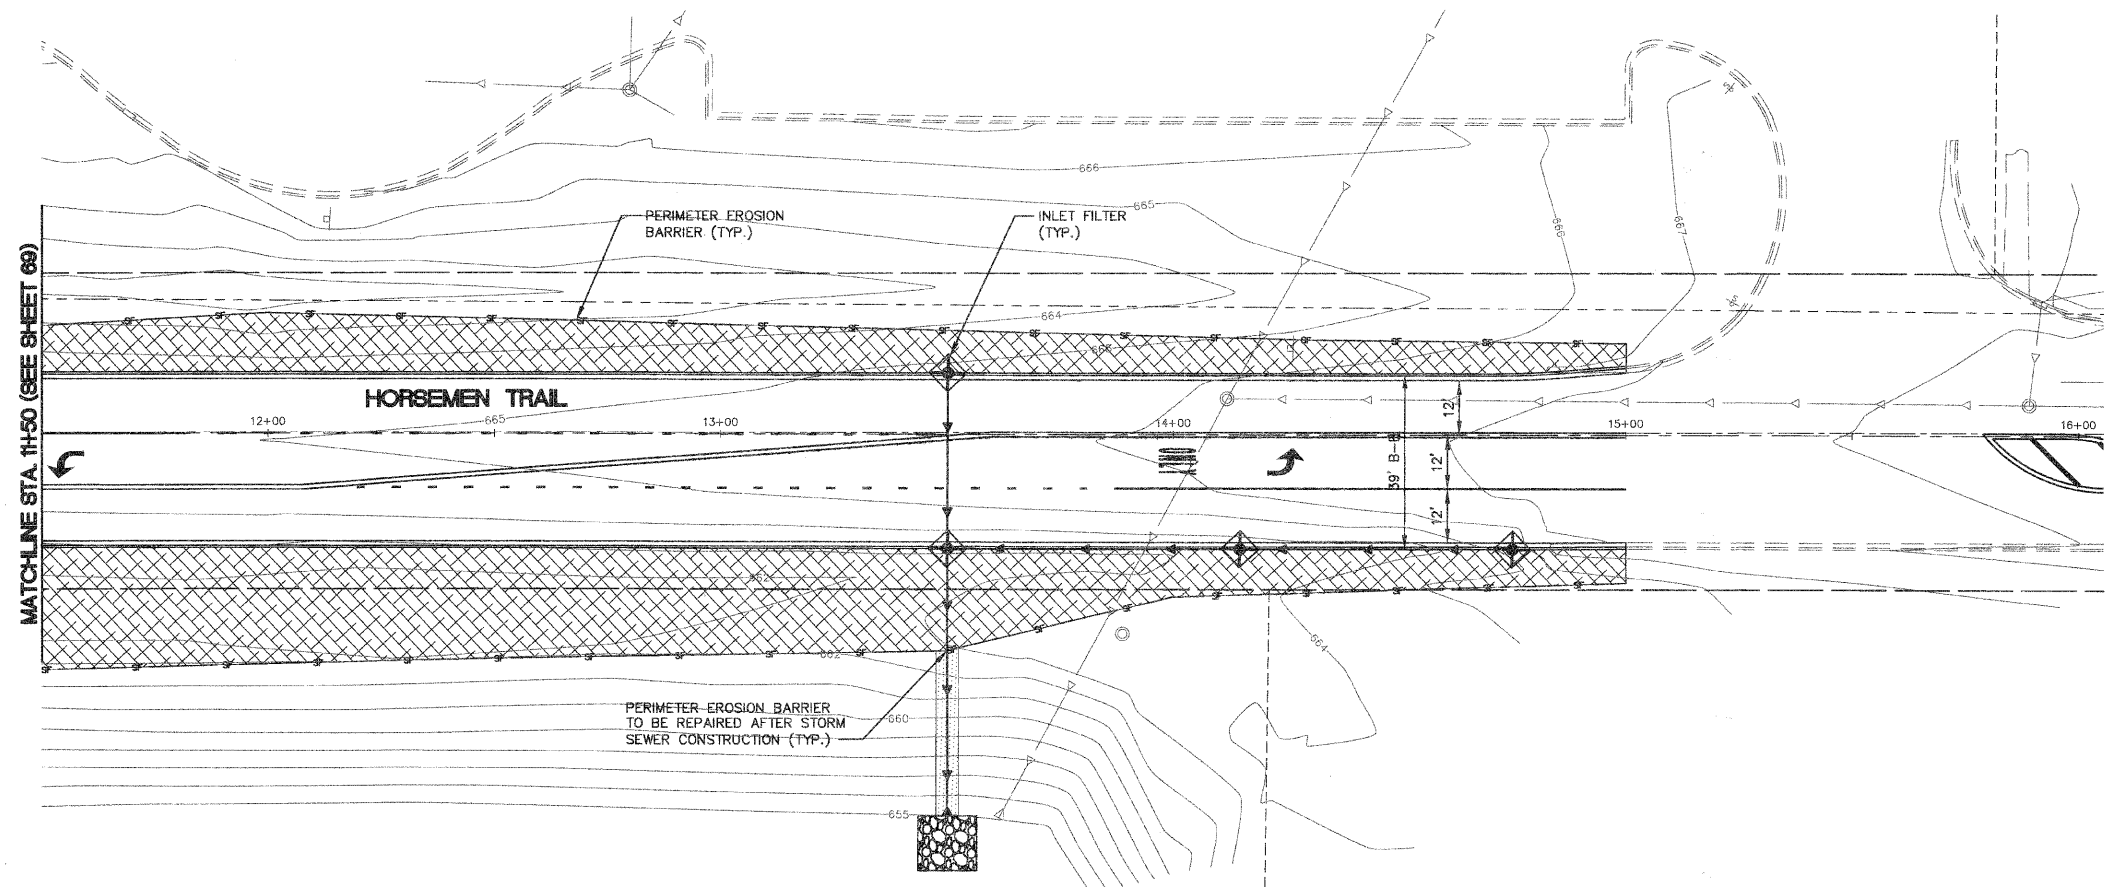

- LEGEND**
- CLASS 1A SEEDING AND MULCH METHOD 3 (WITH FERTILIZER)
 - CLASS 2A SEEDING AND MULCH METHOD 3 (WITH FERTILIZER)
 - PRAIRIE SEEDING (SPECIAL) AND MULCH METHOD 3 (WITH FERTILIZER)
 - HIGH VISIBILITY FENCING
 - PERIMETER EROSION BARRIER
- FERTILIZER REQUIREMENTS**
- NITROGEN FERTILIZER NUTRIENT (90 LBS./AC)
 - POTASSIUM FERTILIZER NUTRIENT (90 LBS./AC)
 - PHOSPHORUS FERTILIZER NUTRIENT (90 LBS./AC)
- INLET FILTER
 - TEMPORARY DITCH CHECK

THE THICKNESS OF THE TOPSOIL/VEGETATION SUSTAINING SOIL SHALL BE A MINIMUM OF 4".

REVISIONS		ILLINOIS DEPARTMENT OF TRANSPORTATION	
NAME	DATE	<h3>HORSEMEN TRAIL LANDSCAPING AND EROSION CONTROL PLAN</h3>	
SCALE:		DRAWN BY: KKP	
DATE: 03-26-09		CHECKED BY: TVW	