


LEGEND	
	INLET PROTECTION, SPECIAL
	PERIMETER EROSION BARRIER
	TREE PROTECTION
	TEMPORARY DITCH CHECK
	DITCH FLOW LINE
	STONE RIPRAP WITH FILTER FABRIC (SEE EROSION CONTROL DETAILS)
	GENERAL RESTORATION EROSION CONTROL BLANKET
	URETHANE FOAM/GEOTEXTILE

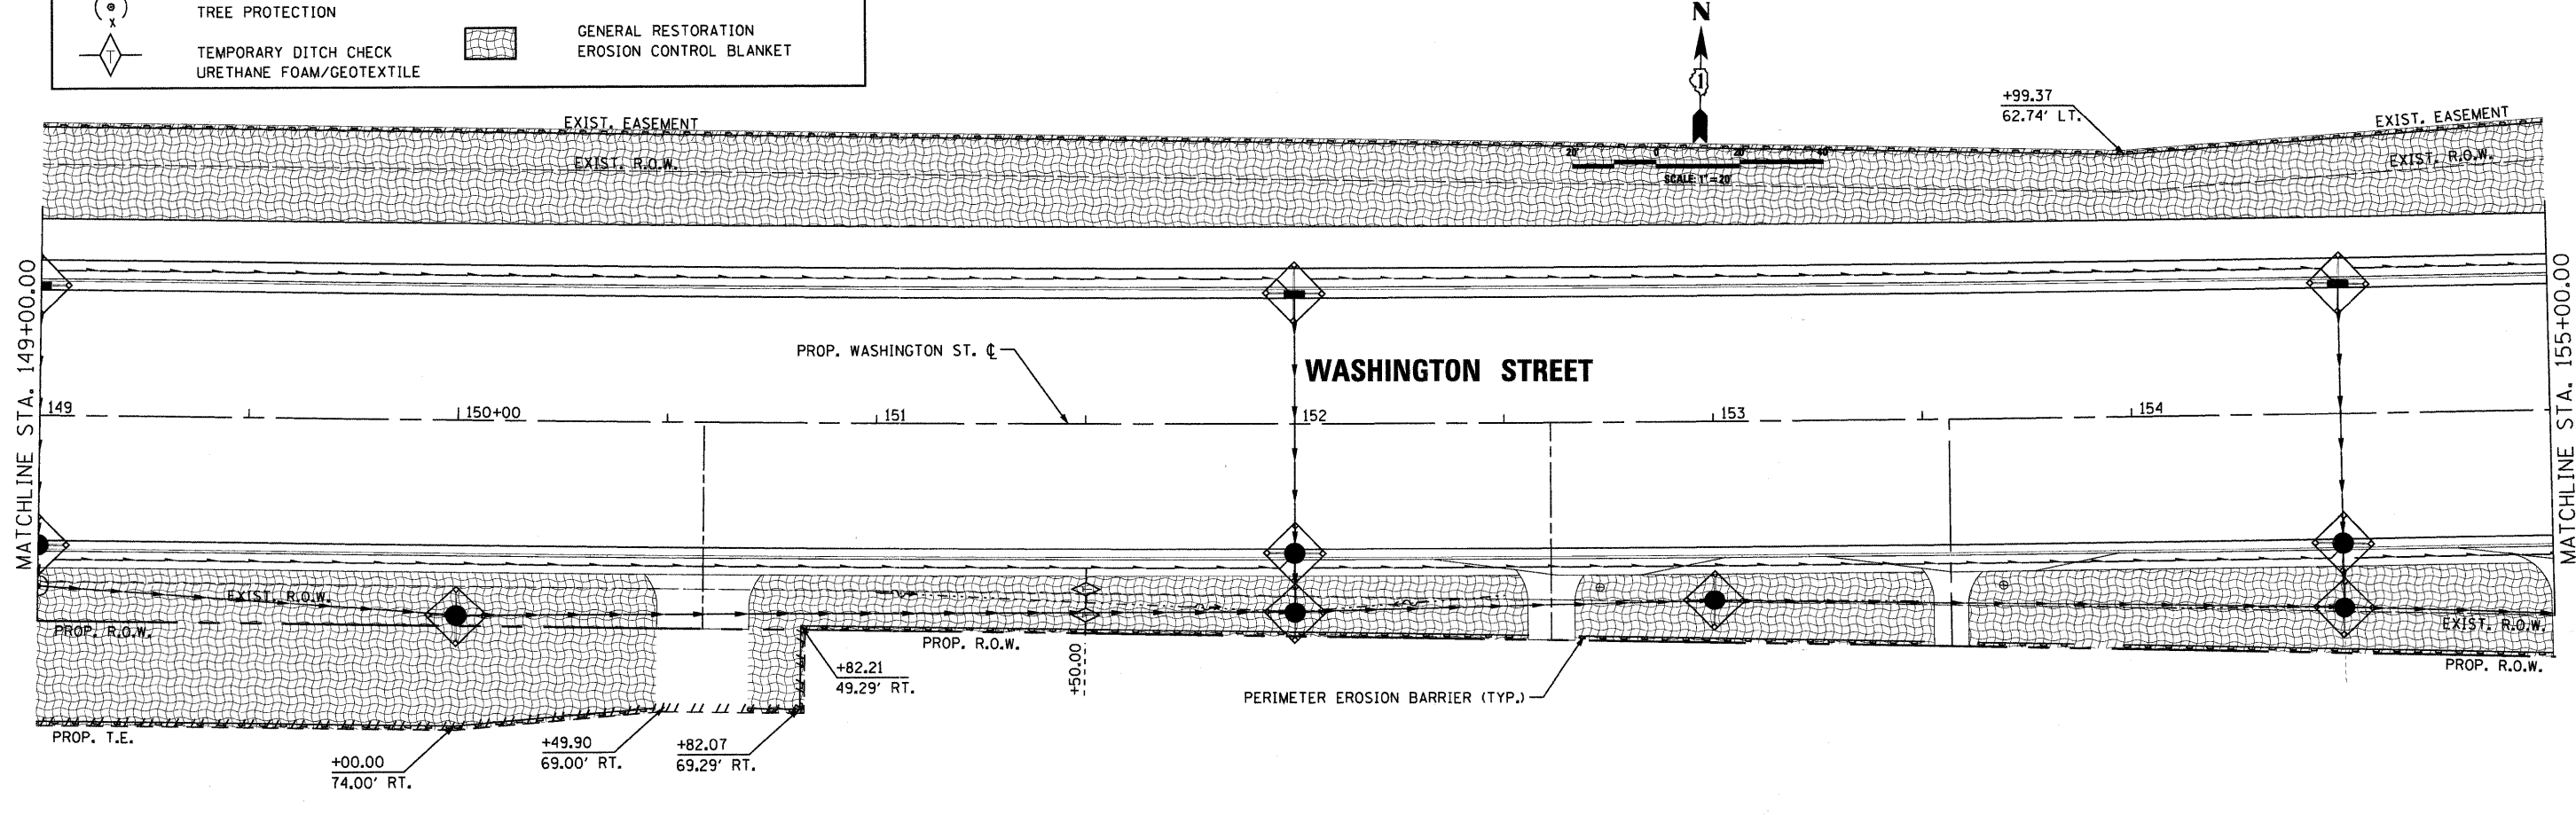

FILE NAME = I:\Lakeco\8822401\Draw\Sheets\ERC_2B.dgn
 11/14/2008 10:52:40 AM

CMT CRAWFORD, MURPHY & TILLY, INC. CONSULTING ENGINEERS License No. 04-000613	USER NAME = Steve Prange PLOT SCALE = 20.0000' / 1" IN. PLOT DATE = 05/29/09	DESIGNED - SJP DRAWN - SJP CHECKED - KDN DATE - 05/29/09	REVISED - REVISED - REVISED - REVISED -
---	--	---	--



STAGE 2 - EROSION CONTROL PLAN	
SCALE: 20'=1"	SHEET NO. 2 OF 5 SHEETS
STA. 143+00	TO STA. 155+00

F.A. RTE.	SECTION	COUNTY	TOTAL SHEETS	SHEET NO.
1016	02-00110-12-WR	LAKE	206	91B
CONTRACT NO. 63209				
FED. ROAD DIST. NO. 1 ILLINOIS FED. AID PROJECT				