
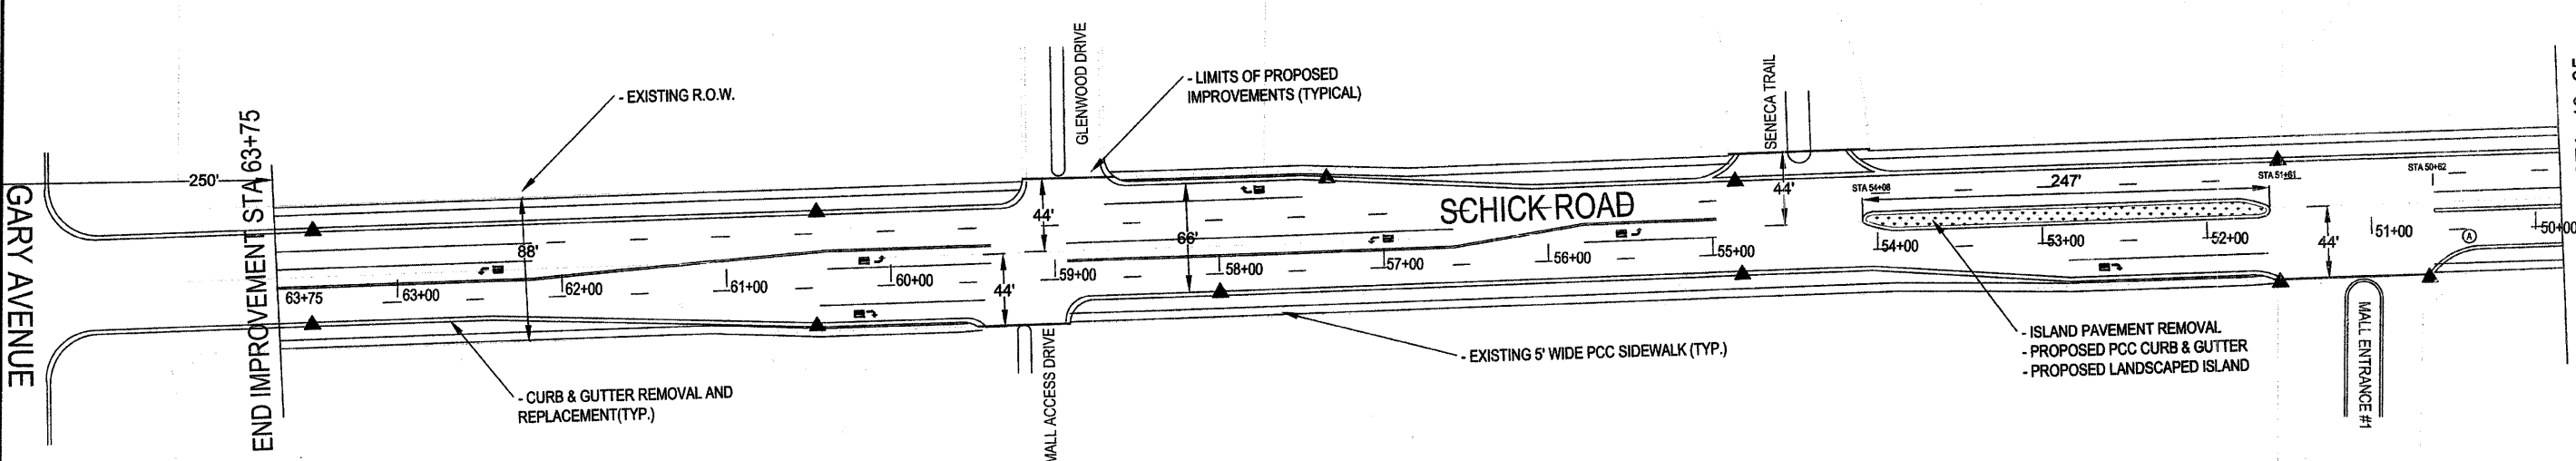


FAU RTE 1369	SECTION 09-00057-00-RS	COUNTY DUPAGE	TOTAL SHEETS 15	SHEET NO. 6
SCHICK RD.		PROJECT NO. ARA-9003(440)		
F.H.W.A. REG. ILLINOIS		CONTRACT NO. 63252		

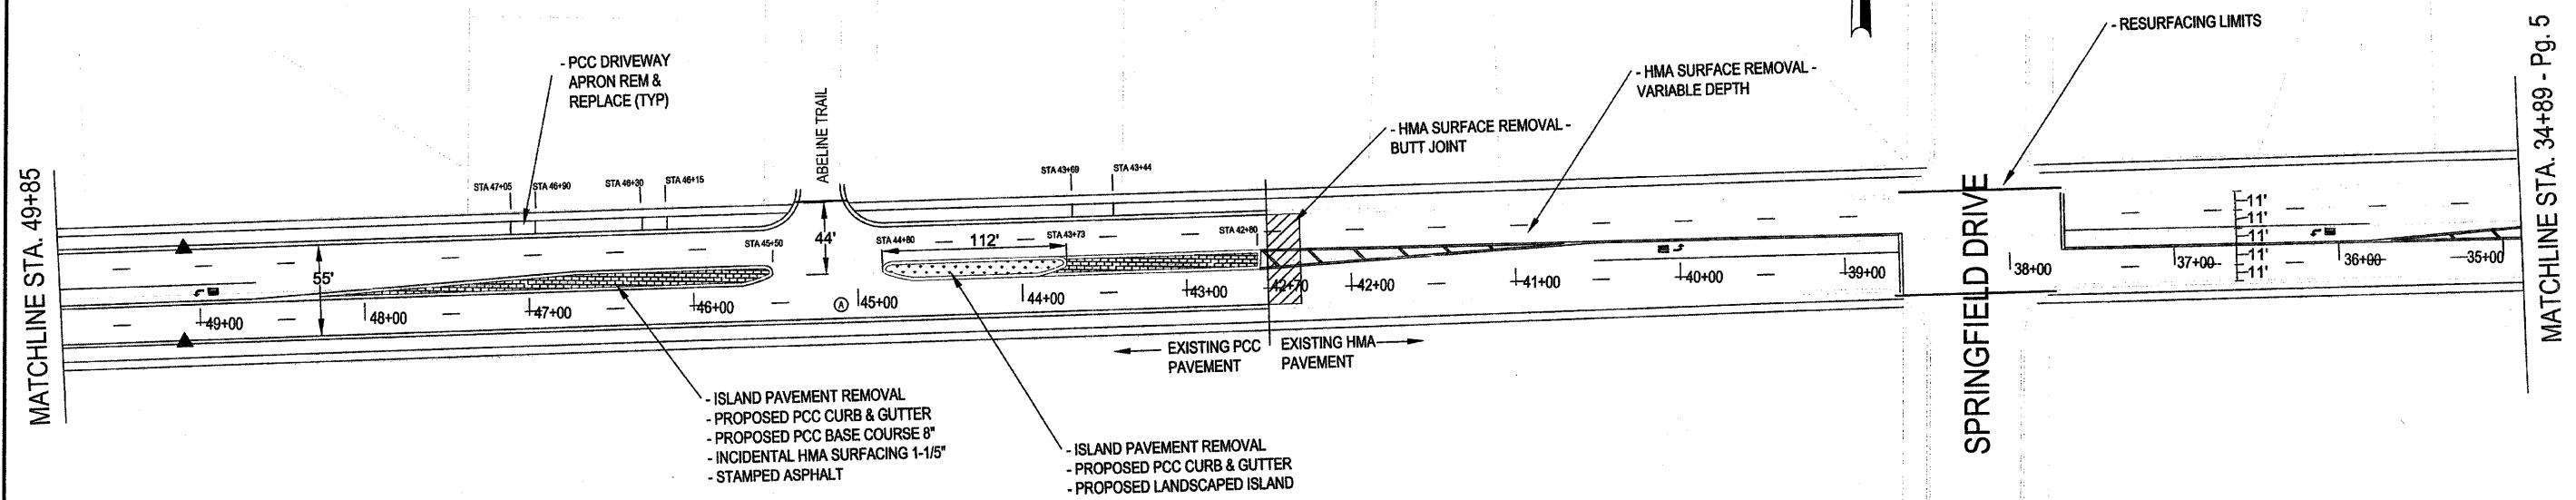

- LEGEND**
- = FRAME & GRATES TO BE ADJUSTED
 - = FRAME & LID TO BE ADJUSTED, SPECIAL

PREPARED BY: **VILLAGE OF BLOOMINGDALE**
 201 S. BLOOMINGDALE RD.
 BLOOMINGDALE ILLINOIS 60108
 (630) 893-7073

PROJECT NAME: **2009 SCHICK ROAD RESURFACING
 STORM SEWER & PAVING PLAN**

DATE: 12-12-08
 SCALE: 1" = 50'
 DRAWN BY: B.P.S.
 APPROVED BY:

REVISIONS	
1. _____	4. _____
2. _____	5. _____
3. _____	6. _____

SHEET NO.
6
 15