


F.A.U. RTE.	SECTION	COUNTY	TOTAL SHEETS	SHEET NO.
369	01-00056-15-BR	WILL	31	8
STA. 101+00.00		TO STA. 110+00.00		
FED. ROAD DIST. NO. 1		ILLINOIS	FED. AID PROJECT	

LEGEND

- PERIMETER EROSION BARRIER
- EXISTING R.O.W.
- [Grid Pattern] EROSION CONTROL BLANKET
- [Dashed Line with Arrow] TEMPORARY SILT FENCE DITCH CHECK (NO STRAW BALES)


TEMPORARY EROSION CONTROL SEQUENCE OF CONSTRUCTION

1. ESTABLISH TEMPORARY EROSION CONTROL MEASURES AND ERECT PERIMETER EROSION BARRIER ALONG SITE BOUNDARIES PRIOR TO EARTHWORK.
2. INSTALL DITCH CHECKS IMMEDIATELY AFTER DITCH GRADING IS COMPLETED.
3. INSTALL TEMPORARY EROSION CONTROL SEEDING.

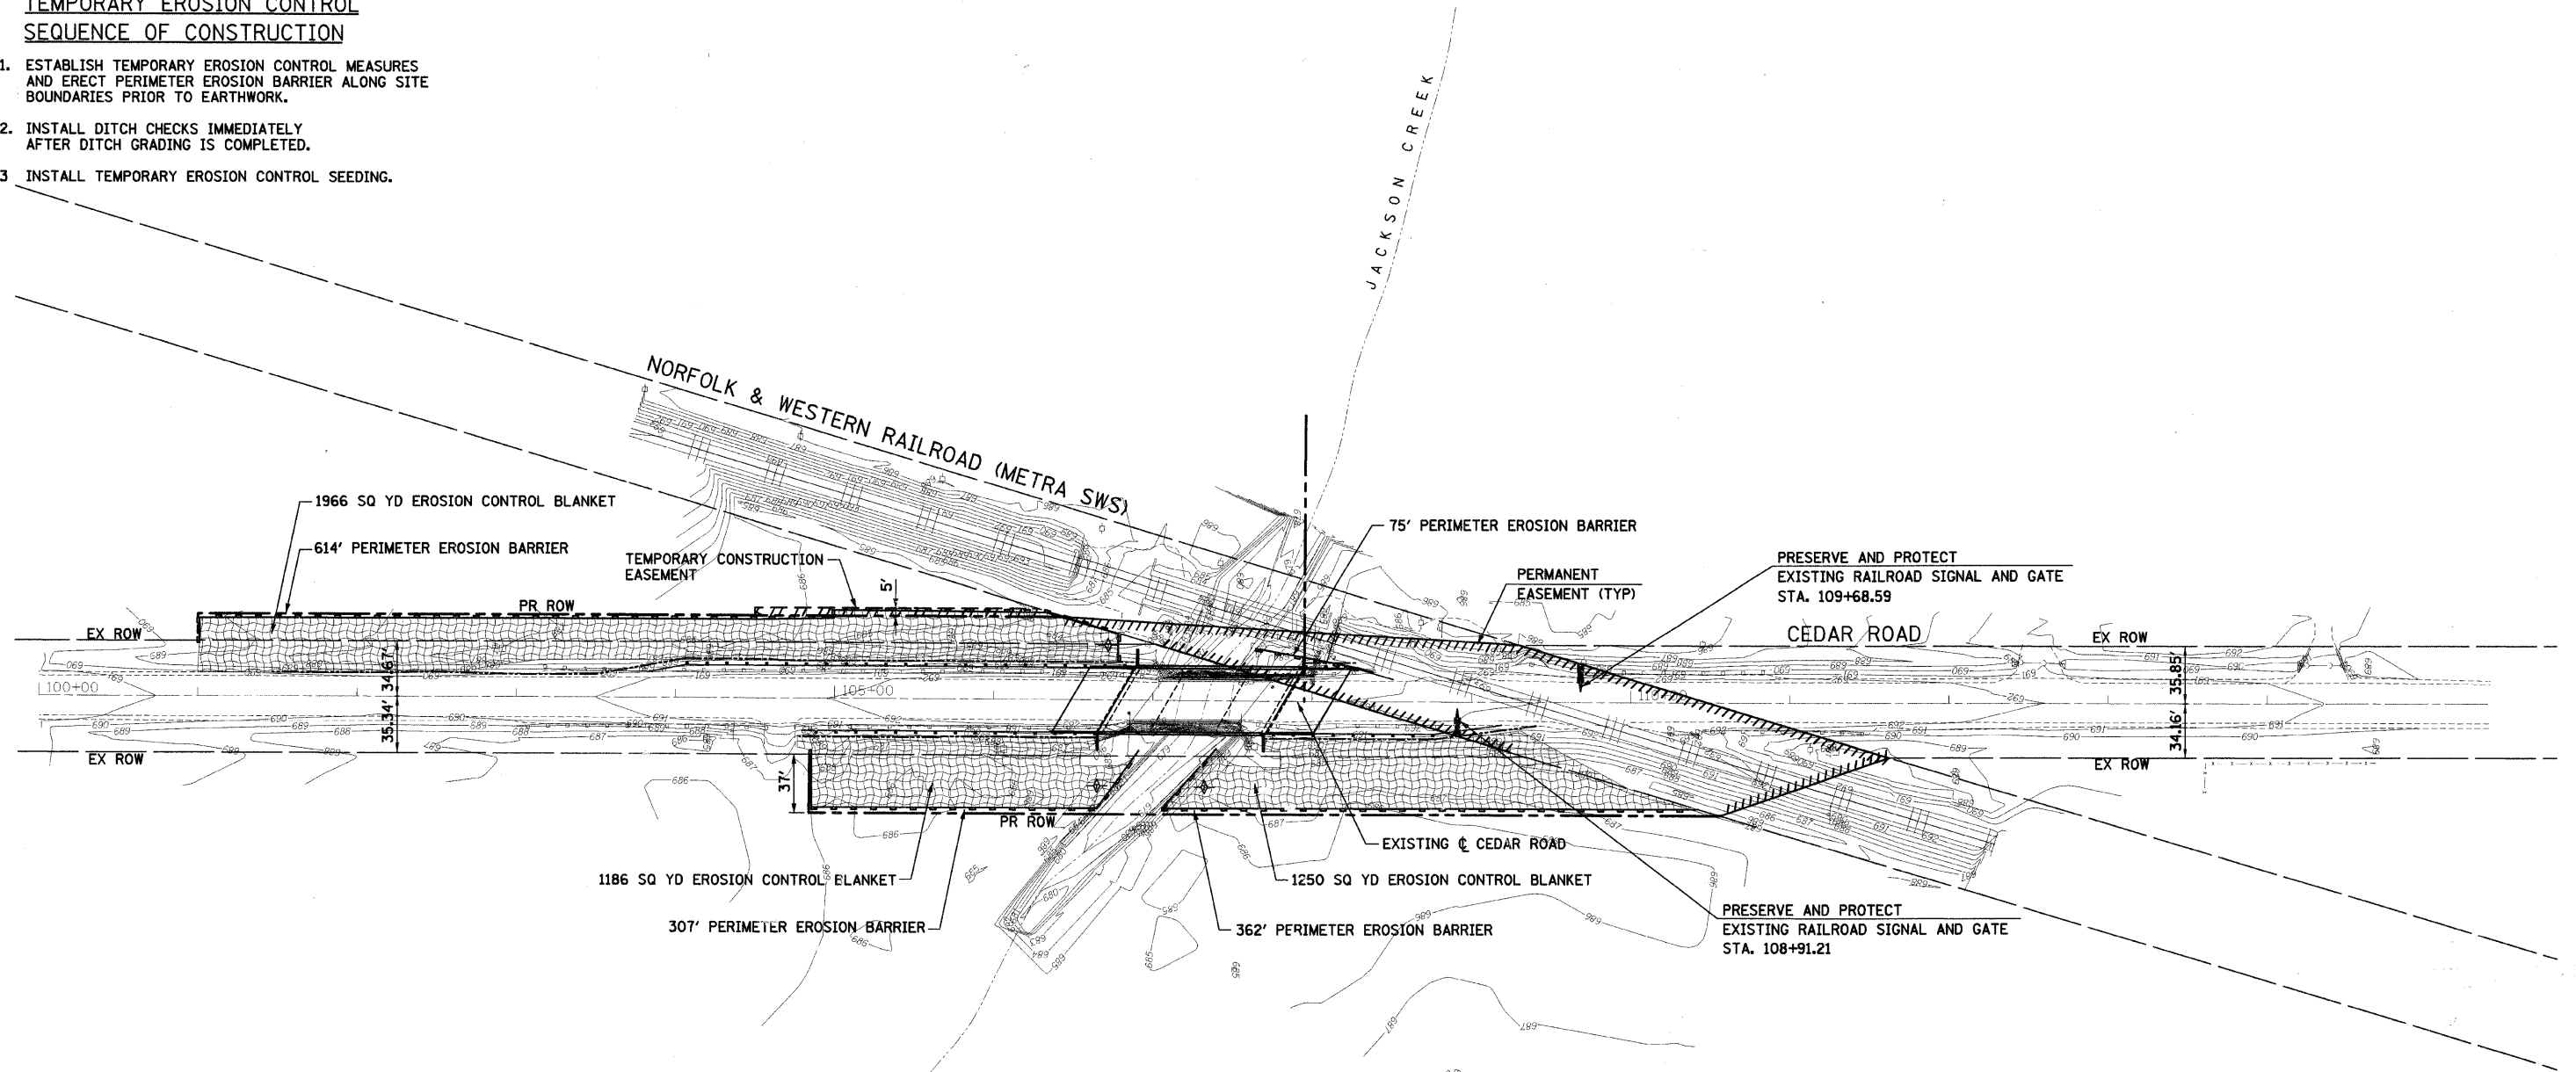

TEMPORARY EROSION CONTROL NOTES

1. THE CONTRACTOR WILL BE REQUIRED TO IMPLEMENT AND MAINTAIN EROSION CONTROL MEASURES IMMEDIATELY AFTER STRIPPING OF EXISTING VEGETATION.
2. NO RUNOFF FROM STRIPPED AREAS WILL LEAVE THE SITE OTHER THAN THROUGH SEDIMENTATION/STILLING BASINS. THE CONTRACTOR WILL ADJUST HIS OPERATIONS AND IMPLEMENT EROSION CONTROL MEASURES ACCORDINGLY.
3. THE CONTRACTOR SHALL SURROUND ALL EARTH STOCKPILES WITH SILT FILTER FENCE AND SHALL BE PAID FOR AS PERIMETER EROSION BARRIER. EROSION CONTROL MEASURES SHALL BE INSPECTED BY THE CONTRACTOR AND ENGINEER AT LEAST ONCE A WEEK, AND WITHIN 24 HOURS OF ANY STORM EXCEEDING 0.5 INCH OF PRECIPITATION.
4. ALL CONSTRUCTION ACTIVITIES SHALL BE IN ACCORDANCE WITH THE NATIONAL POLLUTANT DISCHARGE ELIMINATION SYSTEM STORM WATER PERMIT.
5. THE CONTRACTOR SHALL TAKE ALL PRECAUTIONS TO PREVENT POLLUTION OF STORM WATER AND SHALL FOLLOW IEPA & IDOT CONSTRUCTION MEMORANDUM NO. 95-60.
6. STABILIZATION MEASURES SHALL BE INITIATED WITHIN 3 DAYS OF CONSTRUCTION ACTIVITY TEMPORARILY OR PERMANENTLY CEASING IN AREAS WHERE IT WILL NOT OCCUR FOR A PERIOD OF 21 OR MORE CALENDAR DAYS.
7. THE CONTRACTOR SHALL APPLY TEMPORARY EROSION CONTROL SEEDING TO ALL ERODIBLE BARE EARTH AREAS WITHIN THE CONTRACT LIMITS EACH WEEK, REGARDLESS OF WEATHER CONDITIONS OR PROGRESS OF THE WORK, UNLESS OTHERWISE DIRECTED BY THE ENGINEER. ERODIBLE EMBANKMENT AND EXCAVATION AREAS WHERE WORK IS IN PROGRESS SHALL BE INCLUDED ON THE AREAS TO BE SEEDING. SEE SPECIAL PROVISION FOR TEMPORARY EROSION CONTROL SEEDING.

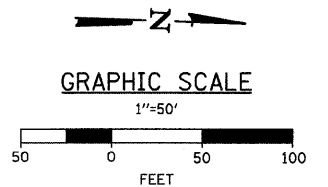

COMPANY NAME: SEC, INC.
 PROJECT CONTACT: T. SCOTT CREECH
 CLIENT: ILLINOIS
 4/18/2009 8:00:00 AM
 V:\Jobs\28004\040909\040909.dwg
 SEC PROJ. NO.: WILL 040596-14

REVISIONS		WILL COUNTY DEPARTMENT OF HIGHWAYS
NAME	DATE	
		EROSION CONTROL PLAN CEDAR ROAD OVER JACKSON CREEK SCALE: 1"=50' DATE 4/10/09 DRAWN BY SVJ CHECKED BY GAT