


ROUTE NO.	SECTION	COUNTY	TOTAL SHEETS	SHEET NO.
FAS 1045 C.H. 11	07-00421 -00-BR	WINNEBAGO	18	18
ILLINOIS				

CONTRACT NO. 85451

**DESCRIPTION OF INTENDED SEQUENCE OF MAJOR CONSTRUCTION ACTIVITIES WHICH WILL DISTURB EARTH AND LEAD TO POSSIBLE EROSION FOR MAJOR PORTIONS OF THE CONSTRUCTION SITE:**

1. PLACEMENT OF PERIMETER EROSION CONTROL FENCE PRIOR TO THE COMMENCEMENT OF ANY ROAD OR BRIDGE WORK. SEE STD. 280001.
2. REMOVAL OF EXISTING STRUCTURE.
3. CONSTRUCTION OF THE REPLACEMENT STRUCTURE.
4. PLACEMENT OF ROADWAY EMBANKMENT TO ESTABLISH PROPOSED ROADWAY CROSS-SECTIONS AND PROFILE GRADE.
5. DRAINAGE DITCHES WILL BE INSTALLED BEFORE AND/OR DURING THE COMPLETION OF THE EMBANKMENT.
6. PLACEMENT AND MAINTENANCE OF TEMPORARY EROSION CONTROL.
7. PLACEMENT OF PERMANENT EROSION CONTROL.
8. REMOVAL AND PROPER CLEAN UP OF TEMPORARY EROSION CONTROL.
9. FINAL GRADING, PLACING AGGREGATE AND OTHER MISCELLANEOUS ITEMS.

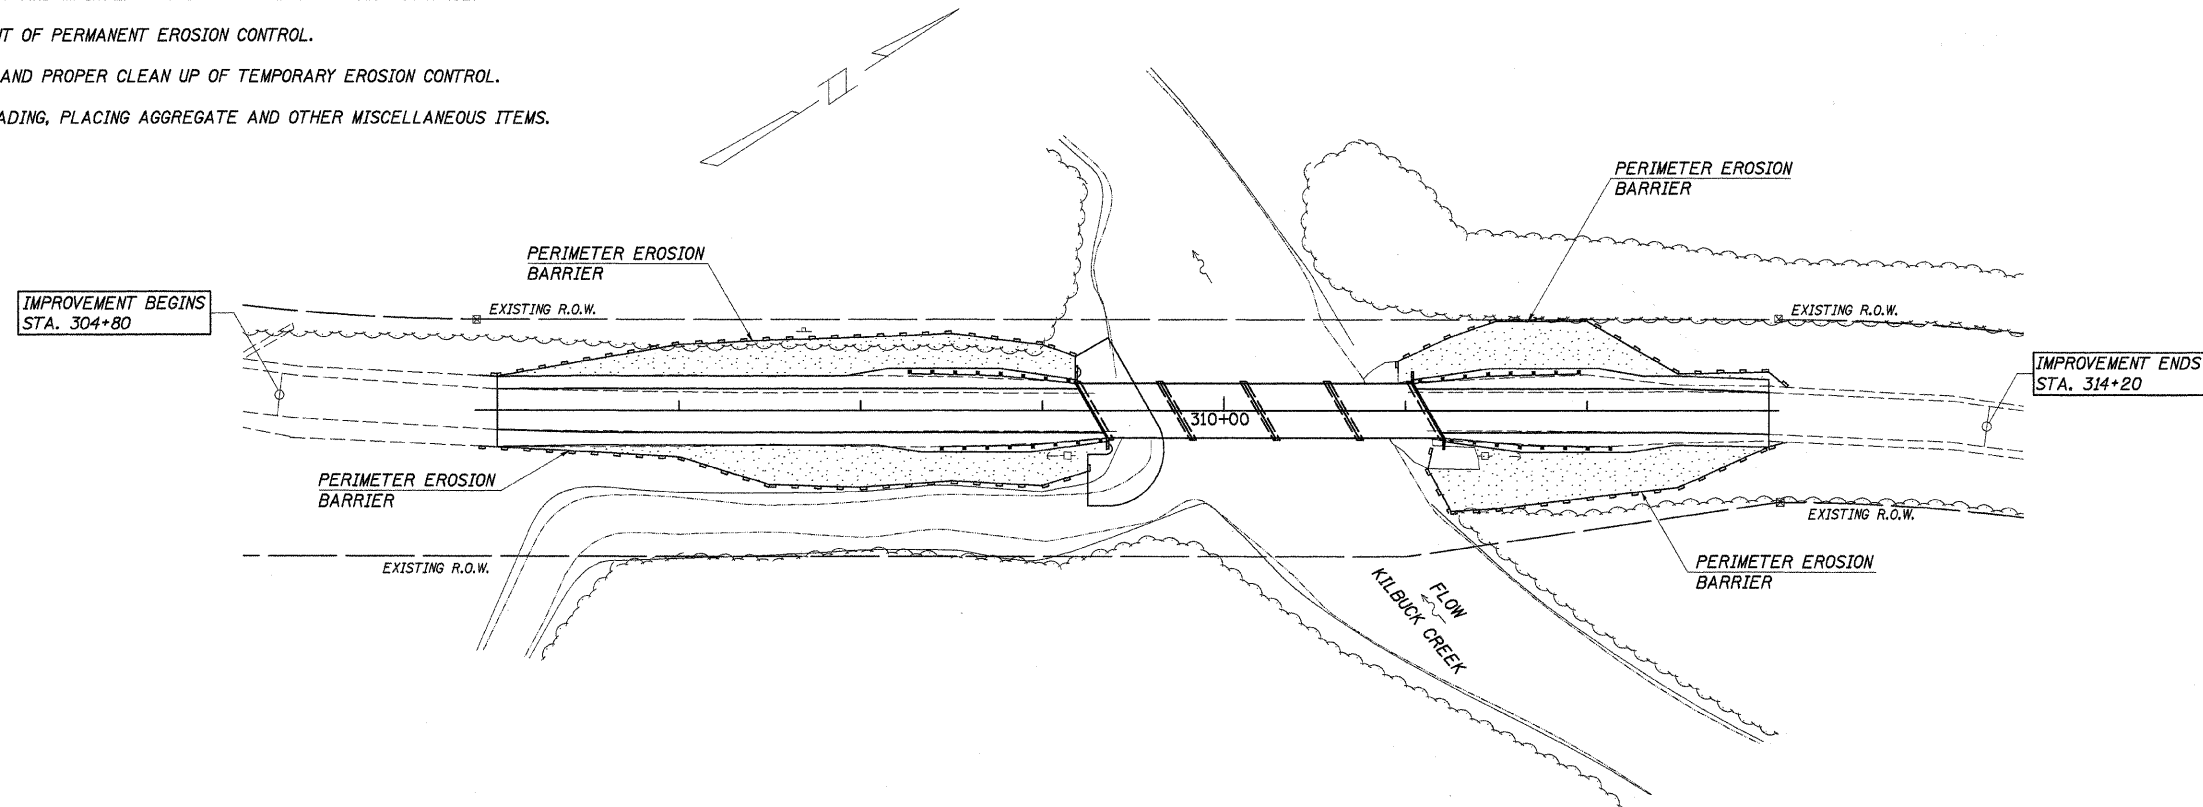

<u>TEMPORARY EROSION CONTROL:</u>	
	PERIMETER EROSION BARRIER
<u>PERMANENT EROSION CONTROL:</u>	
	SEEDING CLASS 2, FERTILIZERS, & MULCH, METHOD 2

**BILL OF MATERIAL**

ITEM	UNIT	QUANTITY
TEMPORARY EROSION CONTROL SEEDING	POUND	70
PERIMETER EROSION BARRIER	FOOT	1,175

**EROSION CONTROL PLAN**

SECTION 07-00421-00-BR  
F.A.S. ROUTE 1045 - C.H. 11  
WINNEBAGO COUNTY  
STATION 310+19.92

4440 ASH GROVE  
SPRINGFIELD, IL 62711  
(217) 793-8600  
www.fehr-graham.com

**FEHR-GRAHAM & ASSOCIATES, LLC**  
ENGINEERING AND SCIENCE CONSULTANTS  
P.O. BOX 1000, ROCKFORD, IL 61105

DRAWN: S.A.P.  
DATE: 08/16/07

CHECKED: G.J.C.  
DATE: 08/20/07

JOB NO.: 46466  
FILE: EROSION.DGN  
DATE: 01/30/09