

INDEX OF SHEETS

1	COVER SHEET, INDEX OF SHEETS AND SUMMARY OF QUANTITIES
2	TYPICAL SECTIONS
3-5	SCHEDULE OF QUANTITIES
6-10	PLAN AND PROFILES - LOCATIONS #1-#5, #7
11-20	CROSS SECTIONS - LOCATIONS #1-#5, #7

STANDARDS

280001-04	TEMPORARY EROSION CONTROL SYSTEMS
424001-05	CURB RAMPS FOR SIDEWALKS
606001-04	CONCRETE CURB TYPE B AND COMBINATION CONCRETE CURB AND GUTTER
701501-05	URBAN LANE CLOSURE, 2L, 2W, UNDIVIDED
701801-04	LANE CLOSURE, MULTILANE 1W OR 2W CROSSWALK OR SIDEWALK CLOSURE
701901-01	TRAFFIC CONTROL DEVICES
720011-01	METAL POSTS FOR SIGNS, MARKERS, AND DELINEATORS
728001-01	TELESCOPING STEEL SIGN SUPPORT
729001-01	APPLICATIONS OF TYPE A AND B METAL POSTS (FOR SIGNS & MARKERS)

DATE	
BY	
PLAN	
NOTE BOOK	
NO.	
DATE	
BY	
PROFILE	
NOTE BOOK	
NO.	


STATE OF ILLINOIS  
DEPARTMENT OF TRANSPORTATION

PLANS FOR  
PROPOSED LOCAL AGENCY IMPROVEMENT  
SAFER ROUTES TO SCHOOL PROGRAM

SECTION 08-00033-00-SW  
VARIOUS LOCATIONS  
JO DAVIESS COUNTY

VILLAGE OF STOCKTON  
PROJECT NO. SRTS-4008(038)  
JOB NO. C-40-020-08  
CONTRACT NO. 85459

2009

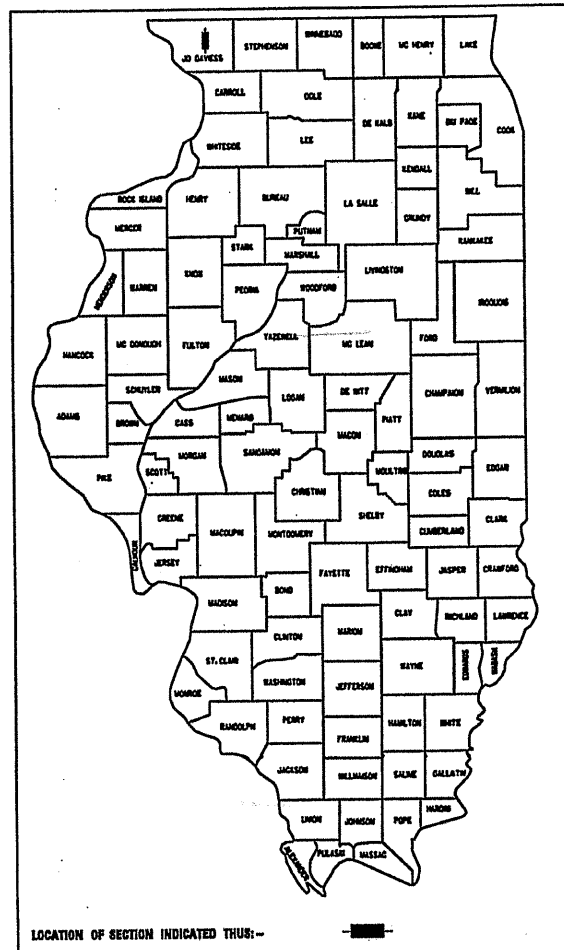

LOCATION OF SECTION INDICATED THUS: [Symbol]

NAME AND ADDRESS OF UTILITY	TYPE
VERIZON DAVID KAMKE, ENGINEER 2239 NEWBURG ROAD BELVIDERE, IL 61108 (815) 544-6445	TELEPHONE
NICOR GAS COMPANY JINA BURNS 4651 LINDEN ROAD ROCKFORD, IL 61109 (815) 965-5415 x215	GAS
ComEd 123 ENERGY AVENUE ROCKFORD, IL 61109 (815) 490-2320	ELECTRIC
MEDIACOM Mr. PAT ALDERMAN, Op. Supervisor 2726 STATE ROAD 213 ORFORDVILLE, WI 53576 (563) 590-6200	CABLE
VILLAGE OF STOCKTON 155 W. FRONT AVENUE P.O. BOX 186 STOCKTON, IL 61085 (815) 947-2738	WATER
VILLAGE OF STOCKTON 155 W. FRONT AVENUE P.O. BOX 186 STOCKTON, IL 61085 (815) 947-2738	SEWER

LOCATION #4  
MAPLE AVENUE  
STA. 400+32 TO 401+60  
NET LENGTH = 128 FEET


LOCATION #3  
MAPLE AVENUE  
STA. 300+62 TO 301+72  
NET LENGTH = 110 FEET

LOCATION #5  
HIGH AVENUE  
STA. 500+49 TO 502+30  
NET LENGTH = 181 FEET

LOCATION #2  
SUMMIT AVENUE  
STA. 200+30 TO 203+21  
NET LENGTH = 291 FEET

LOCATION #1  
SUMMIT AVENUE  
STA. 100+00 TO 103+82  
NET LENGTH = 382 FEET

LOCATION #7  
QUEEN AVENUE  
STA. 700+02 TO 705+14  
NET LENGTH = 512 FEET

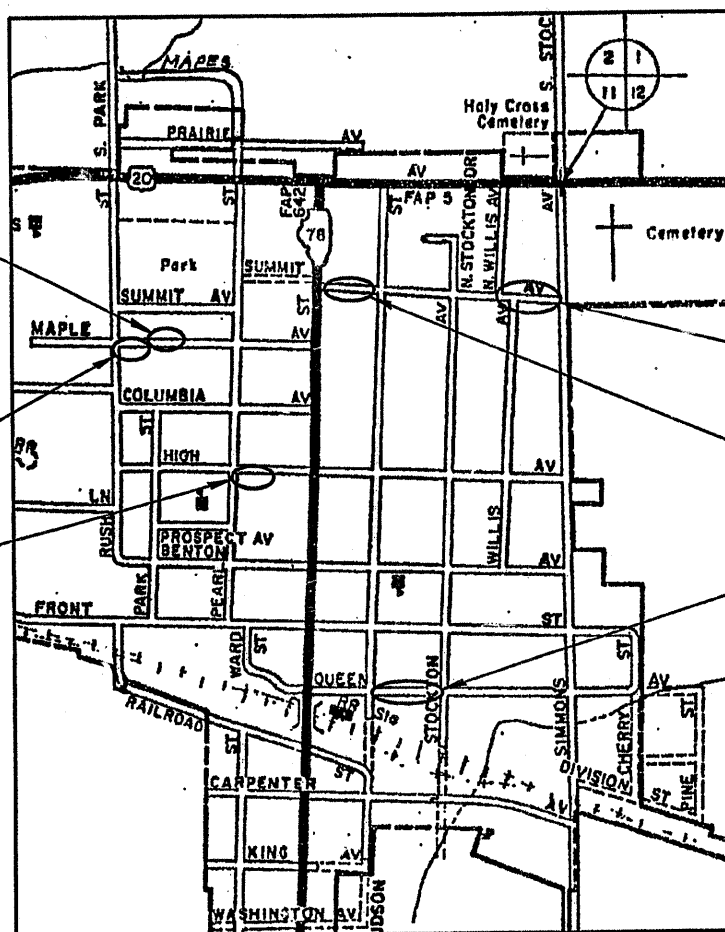

NET LENGTH = 1,604 FEET = 0.30 MILES

SCALES: PLAN 1" = 20'  
PROFILE HORZ. 1" = 20'  
PROFILE VERT. 1" = 5'  
CROSS SECTIONS 1" = 5'

SUMMARY OF QUANTITIES

CONSTRUCTION TYPE CODE: Y051

ITEM NO.	ITEM	UNIT	QUANTITY
20100110	TREE REMOVAL (6 TO 15 UNITS DIAMETER)	UNIT	12
XX0038	RELOCATE HEDGE	FOOT	132
20200410	EARTH EXCAVATION (SPECIAL)	CU YD	171
25000900	SEEDING, CLASS 1 (SPECIAL)	ACRE	0.31
40200800	AGGREGATE SURFACE COURSE, TYPE B	TON	12
42300710	PORTLAND CEMENT CONCRETE DRIVEWAY PAVEMENT, 6 INCH, SPECIAL	SQ YD	305
42400200	PORTLAND CEMENT CONCRETE SIDEWALK 5 INCH	SQ FT	5,363
42400800	DETECTABLE WARNINGS	SQ FT	112
44001700	COMBINATION CONCRETE CURB AND GUTTER REMOVAL AND REPLACEMENT	FOOT	61
44002400	CURB REMOVAL (SPECIAL)	FOOT	95
56109210	WATER VALVES TO BE ADJUSTED	EACH	1
60255500	MANHOLES TO BE ADJUSTED	EACH	1
67100100	MOBILIZATION	L SUM	1
70101700	TRAFFIC CONTROL AND PROTECTION	L SUM	1

\* INDICATES A SPECIAL PROVISION HAS BEEN PROVIDED

APPROVED: Robert J. Pappalardo 2009  
Village President LOCAL AGENCY OFFICIAL

PASSED: June 30 2009  
District Engineer of Local Roads & Streets

RELEASING FOR BID: June 30 2009  
BASED ON LIMITED REVIEW: Matthew I. Wagner  
DEPUTY DIRECTOR OF HIGHWAYS, REGION 2 ENGINEER

STATE OF ILLINOIS  
DEPARTMENT OF TRANSPORTATION



6/15/09  
Matthew I. Wagner  
Lic Exp 1/30/09



**WILLET, HOFMANN & ASSOCIATES, INC.**  
CONSULTING ENGINEERS  
809 East Second Street Dixon, IL 61021  
Phone 815.294.3301 Fax 815.294.3388  
Design Firm # 184-0088  
www.willettthofmann.com

DESIGNED - M.L.W.	REVISED - 6/3/09
DRAWN - J.D.H.	REVISED -
CHECKED - J.L.H.	REVISED -
DATE - 3/18/09	REVISED -

STOCKTON, IL.  
SAFER ROUTES TO SCHOOL PROGRAM

COVER SHEET / SUMMARY OF QUANTITIES

F.A. R.T.E.	SECTION	COUNTY	TOTAL SHEETS	SHEET NO.
	08-00033-00-SW	JO DAVIESS	20	1
STA.	TO STA.	CONTRACT	85459	
FED. ROAD DIST. NO. ILLINOIS FED. AID PROJECT				