
 


F.A. RTE.	SECTION	COUNTY	TOTAL SHEETS	SHEET NO.
06-00233-00-BT	ROCK ISLAND	75	22	
STA. 17+50		TO STA. 25+20		
FED. ROAD DIST. NO.	ILLINOIS FED. AID PROJECT			

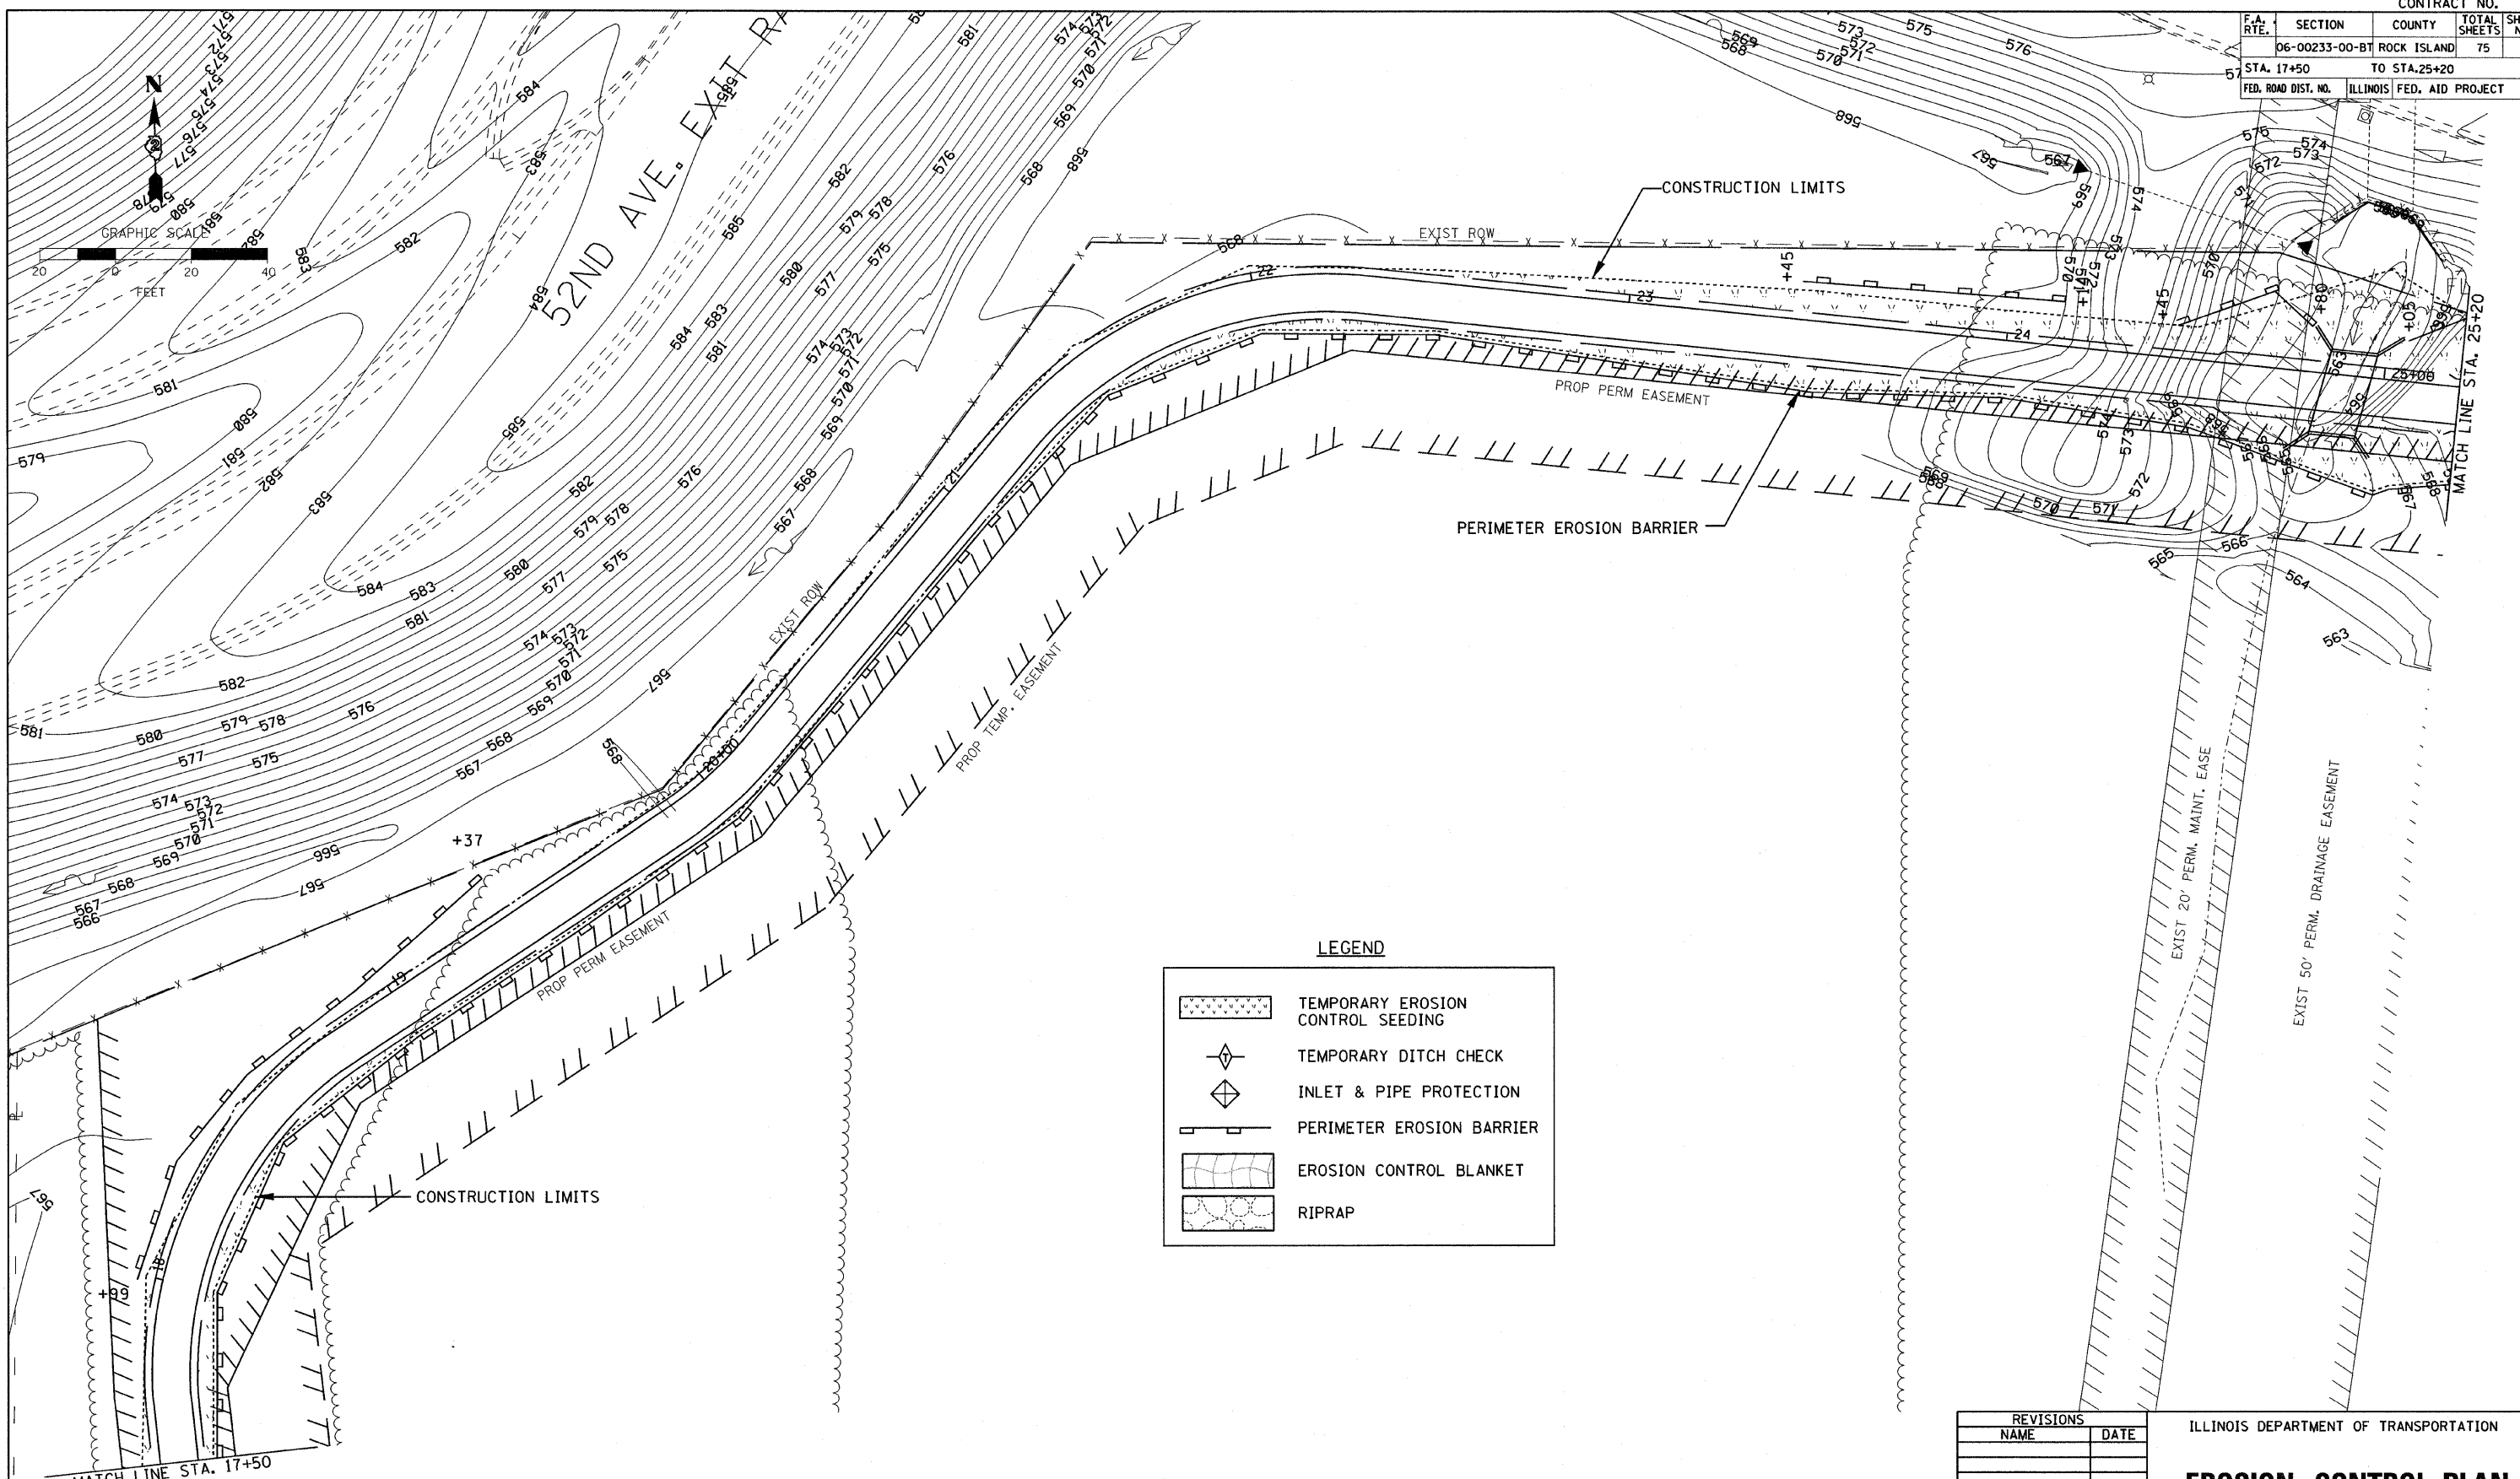

PLOT DATE * * *
 PLOT SCALE * * *
 PLOT USER * * *

REVISIONS	
NAME	DATE

ILLINOIS DEPARTMENT OF TRANSPORTATION

EROSION CONTROL PLAN

SCALE: 1"=20'
 DATE 3/31/09

DRAWN BY PAR
 CHECKED BY PAR