


CONTRACT NO.			
F.A. RTE.	SECTION	COUNTY	TOTAL SHEETS
06-00233-00-BT	ROCK ISLAND	75	23
STA. 25+20		TO STA. 31+00	
FED. ROAD DIST. NO.	ILLINOIS FED. AID PROJECT		

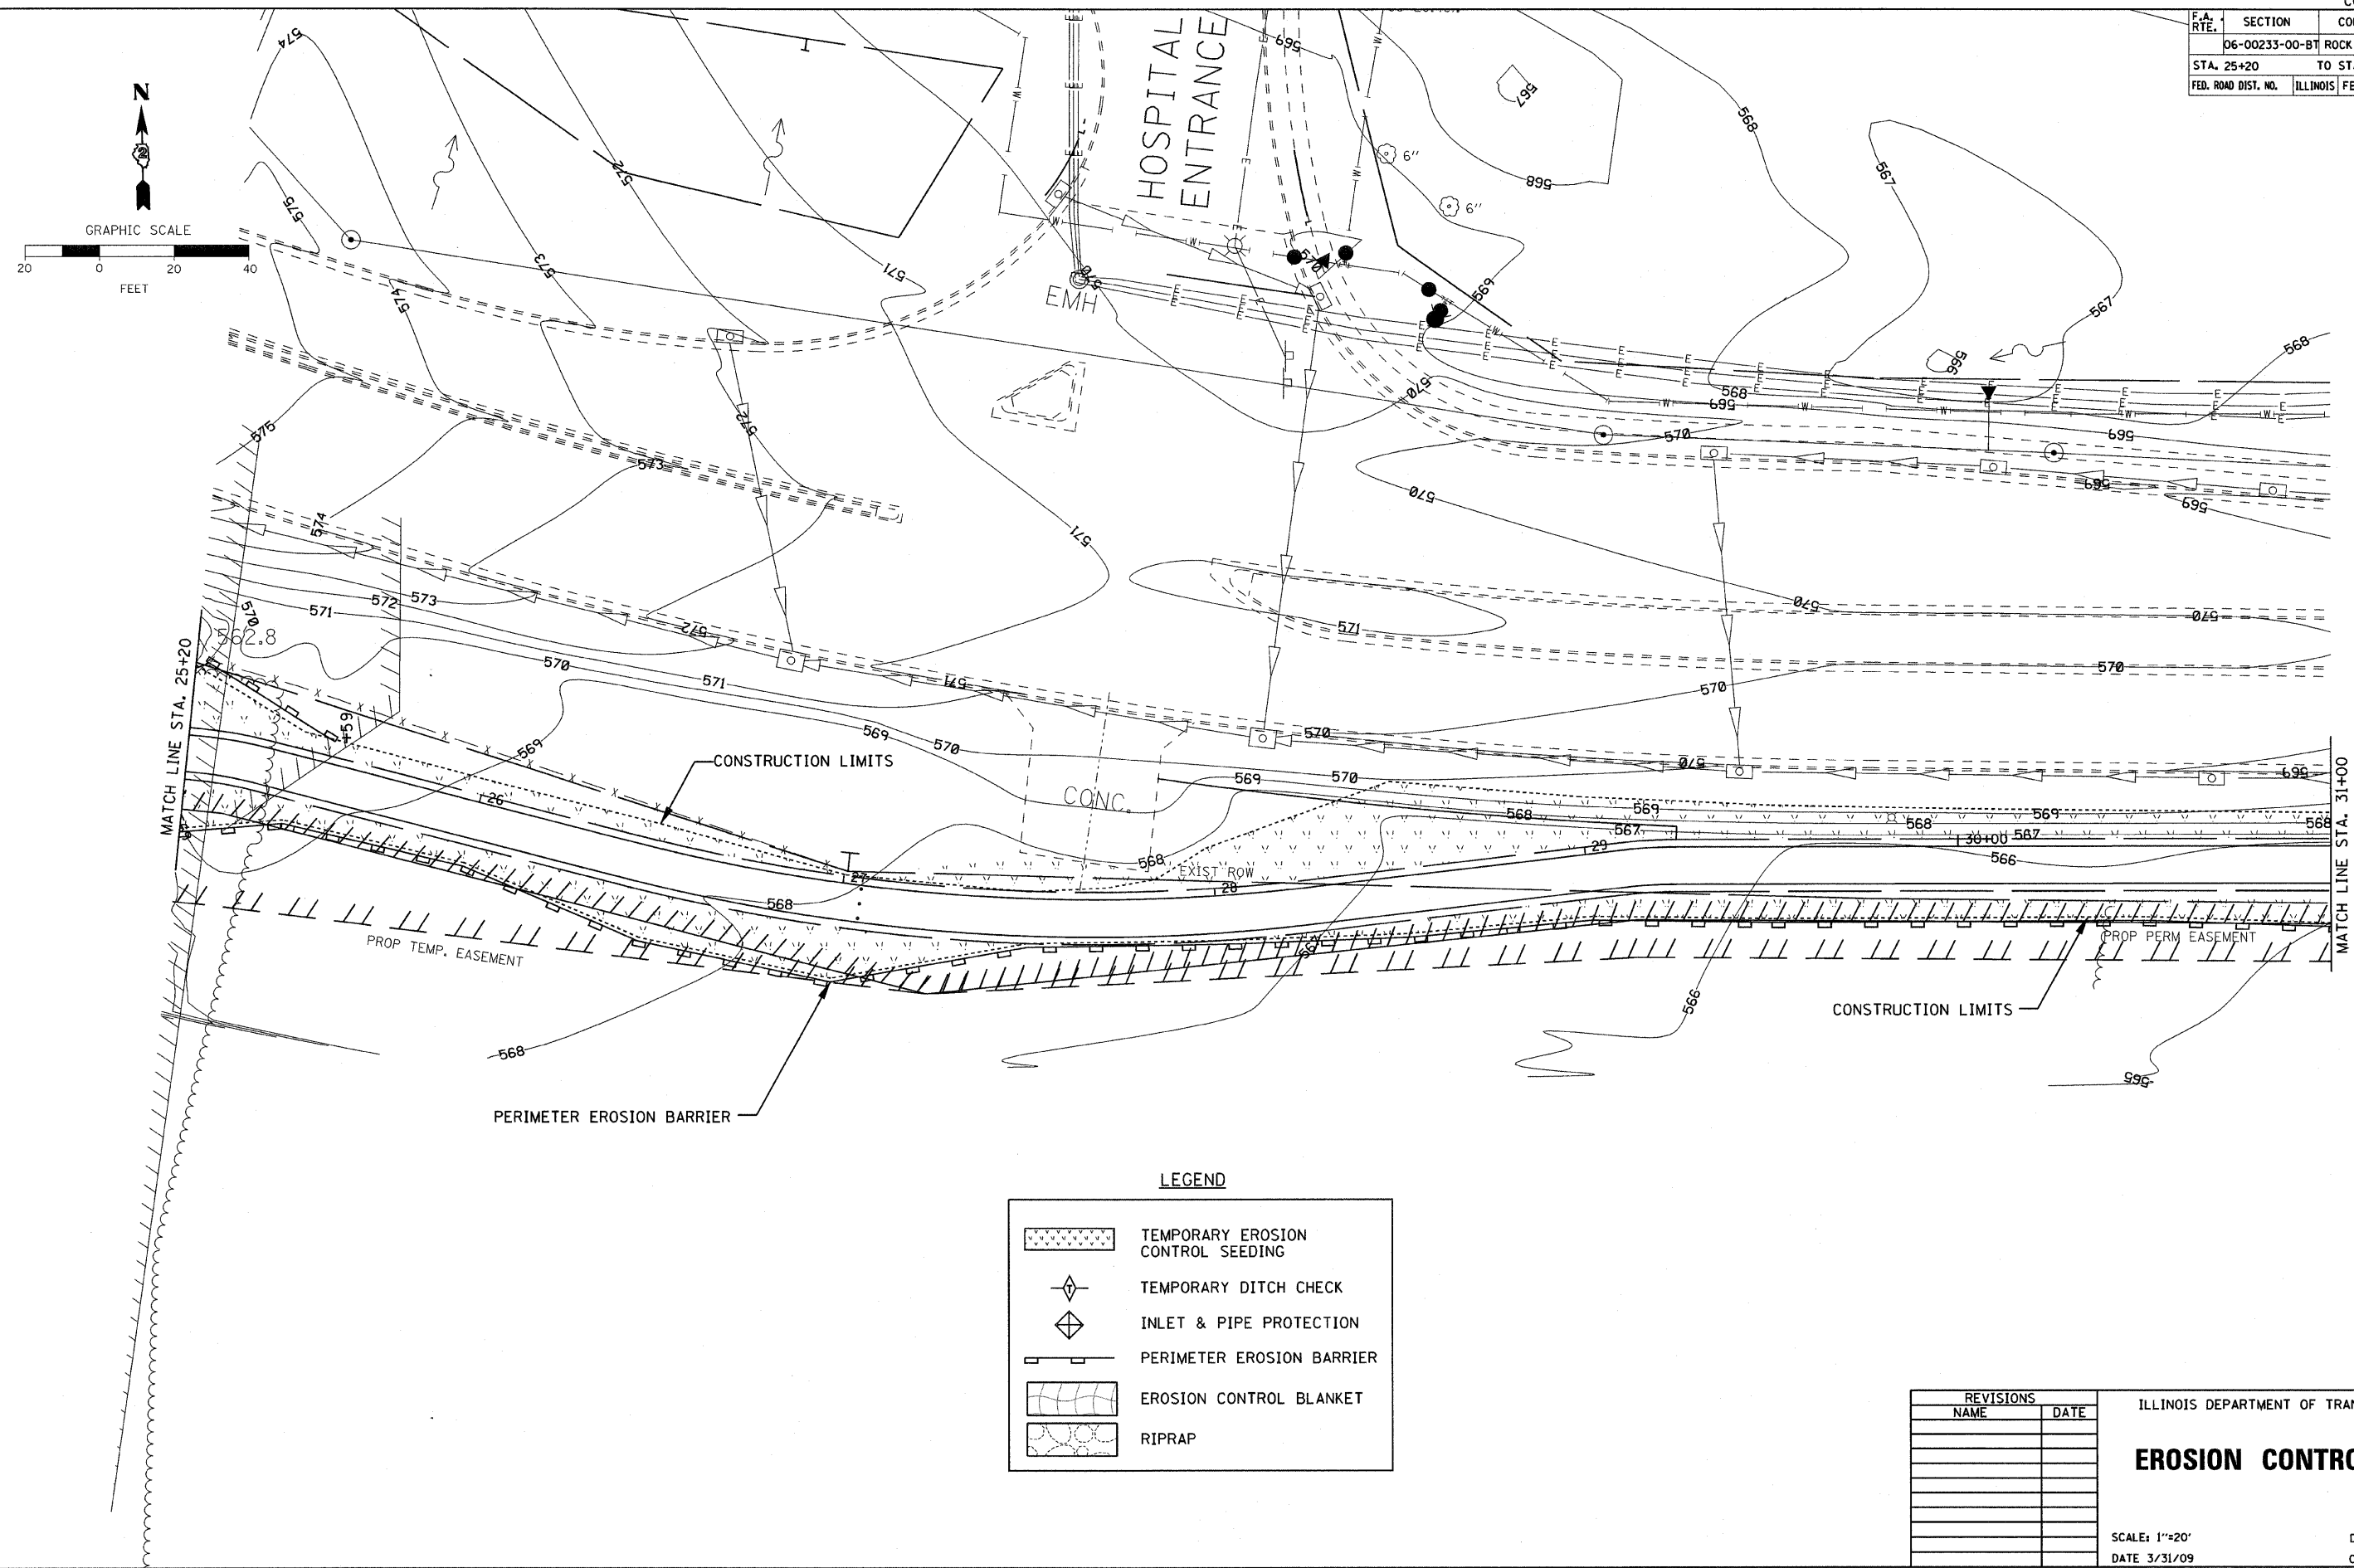

LEGEND

	TEMPORARY EROSION CONTROL SEEDING
	TEMPORARY DITCH CHECK
	INLET & PIPE PROTECTION
	PERIMETER EROSION BARRIER
	EROSION CONTROL BLANKET
	RIPRAP

REVISIONS	
NAME	DATE

ILLINOIS DEPARTMENT OF TRANSPORTATION

EROSION CONTROL PLAN

SCALE: 1"=20'
DATE 3/31/09

DRAWN BY PAR
CHECKED BY PAR

PLOT DATE * * * * *
DATE * * * * *
FILE NAME * * * * *
SCALE * * * * *
USER NAME * * * * *