


PLAN	SURVEYED	DATE
	PLOTTED	BY
	CHECKED	
	ALIGNED	
	FILE NAME	
	NO.	

PROFILE	SURVEYED	DATE
	PLOTTED	BY
	CHECKED	
	STRUCTURE	
	NOTATIS	
	CHRD	
	NO.	

STA/OFF	STA/OFF
☐ I-74	☐ RIVER
(A) = 1629+64	= 101+33
150.0' RT	105' RT
(B) = 1630+80	= 101+55
150.0' RT	9' LT
(C) = 1630+60	= 100+53
50.0' RT	11' LT
(D) = 1630+62	= 99+55
50.0' LT	34' LT
(E) = 1630+73	= 98+60
150.0' LT	65' LT
(F) = 1629+80	= 98+43
150.0' LT	26' RT
(G) = 1629+39	= 99+32
50.0' LT	87' RT
(H) = 1629+39	= 100+30
50.0' RT	108' RT

STATION 100+00.00 (SURVEY LINE RIVER) =
STATION 1630+38.48 (F.A.I. ROUTE 74)

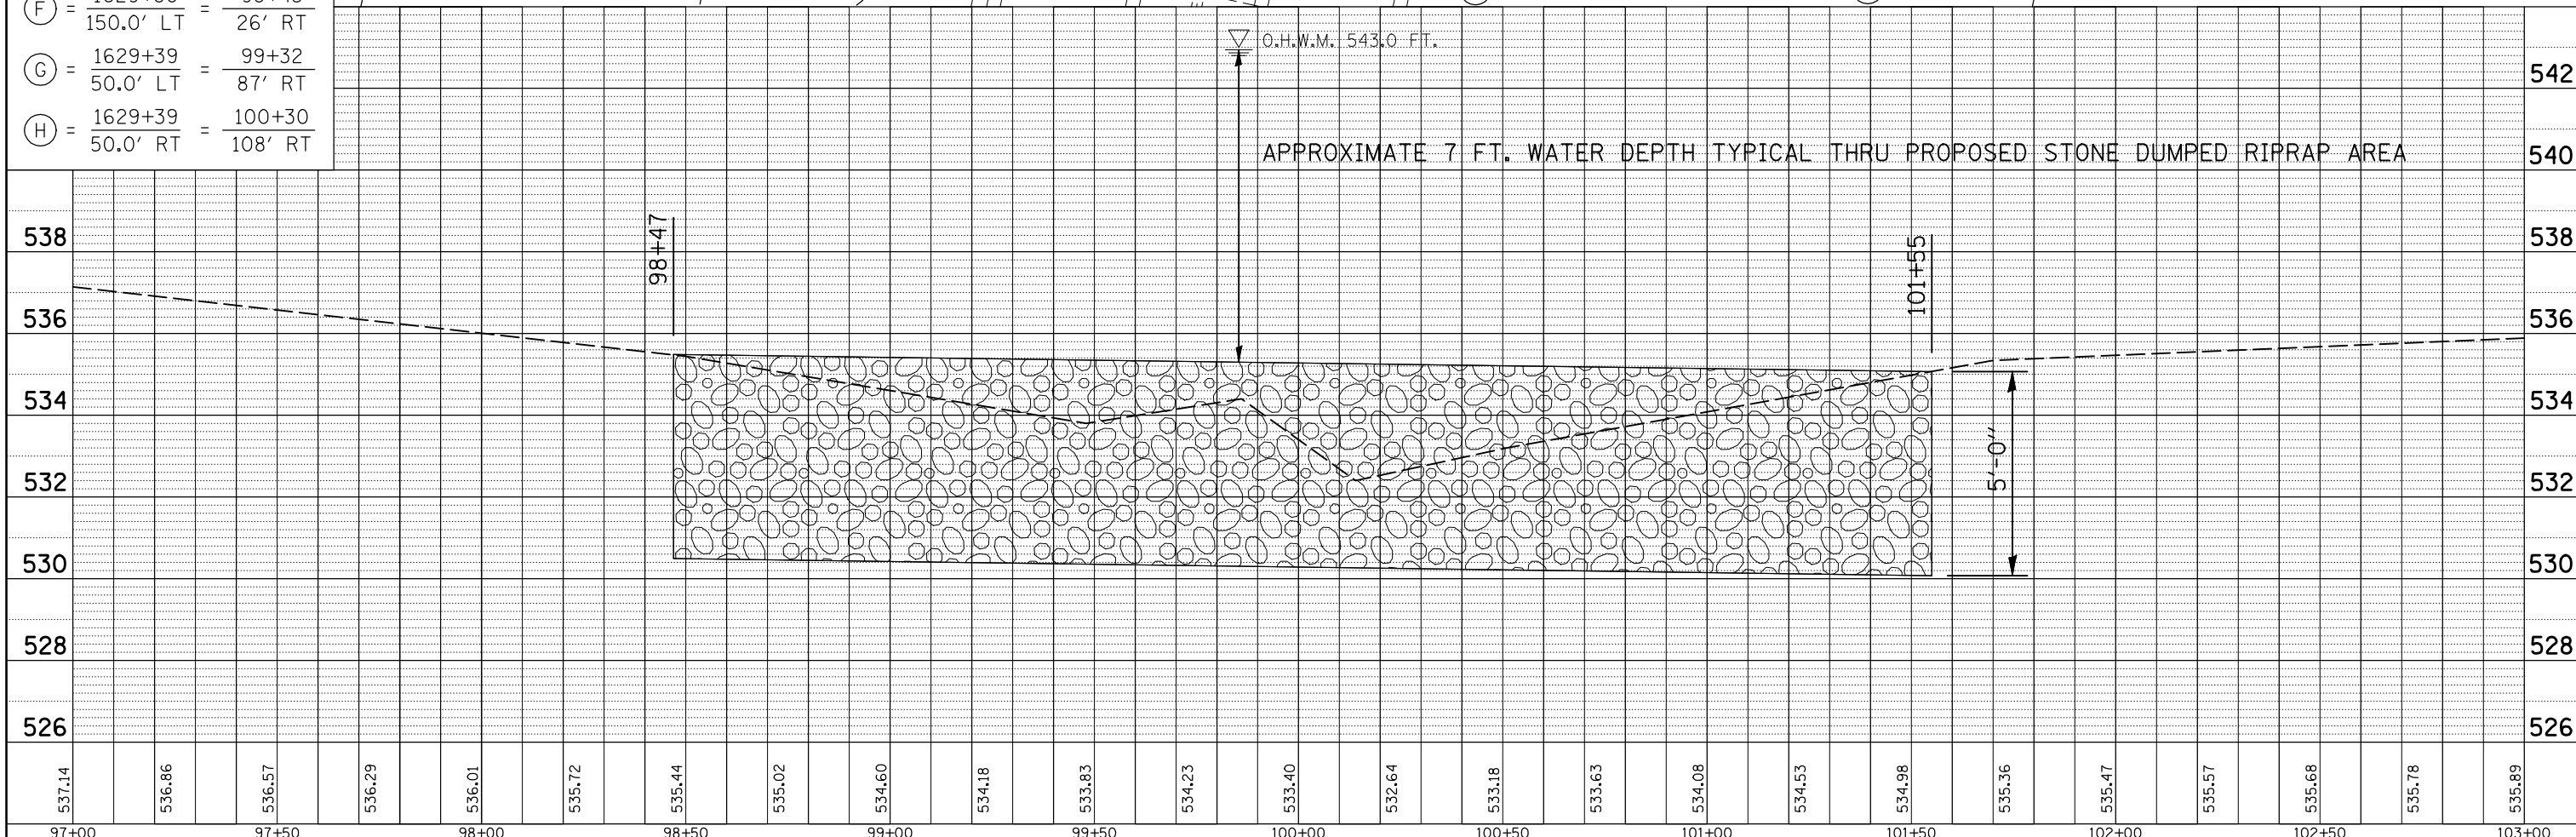

FILE NAME =	USER NAME = s1msgm	DESIGNED - BH	REVISED - JDC - 4/30/09
ct:\pw\work\pwidot\s1msgm1\00117763\90945	plan sheets.dgn	DRAWN - JC/JP	REVISED -
	PLOT SCALE = 40.0000' / IN.	CHECKED -	REVISED -
	PLOT DATE = 6/30/2009	DATE - 01-11-2008	REVISED -

STATE OF ILLINOIS
DEPARTMENT OF TRANSPORTATION

PLAN AND PROFILE OF STREAM

SCALE: 1" = 20' SHEET NO. 1 OF 1 SHEETS STA. 97+00 TO STA. 103+00

F.A. RTE.	SECTION	COUNTY	TOTAL SHEETS	SHEET NO.
VAR.	•	VERMILION	12	8
FED. ROAD DIST. NO. ILLINOIS FED. AID PROJECT			CONTRACT NO. 90945	