
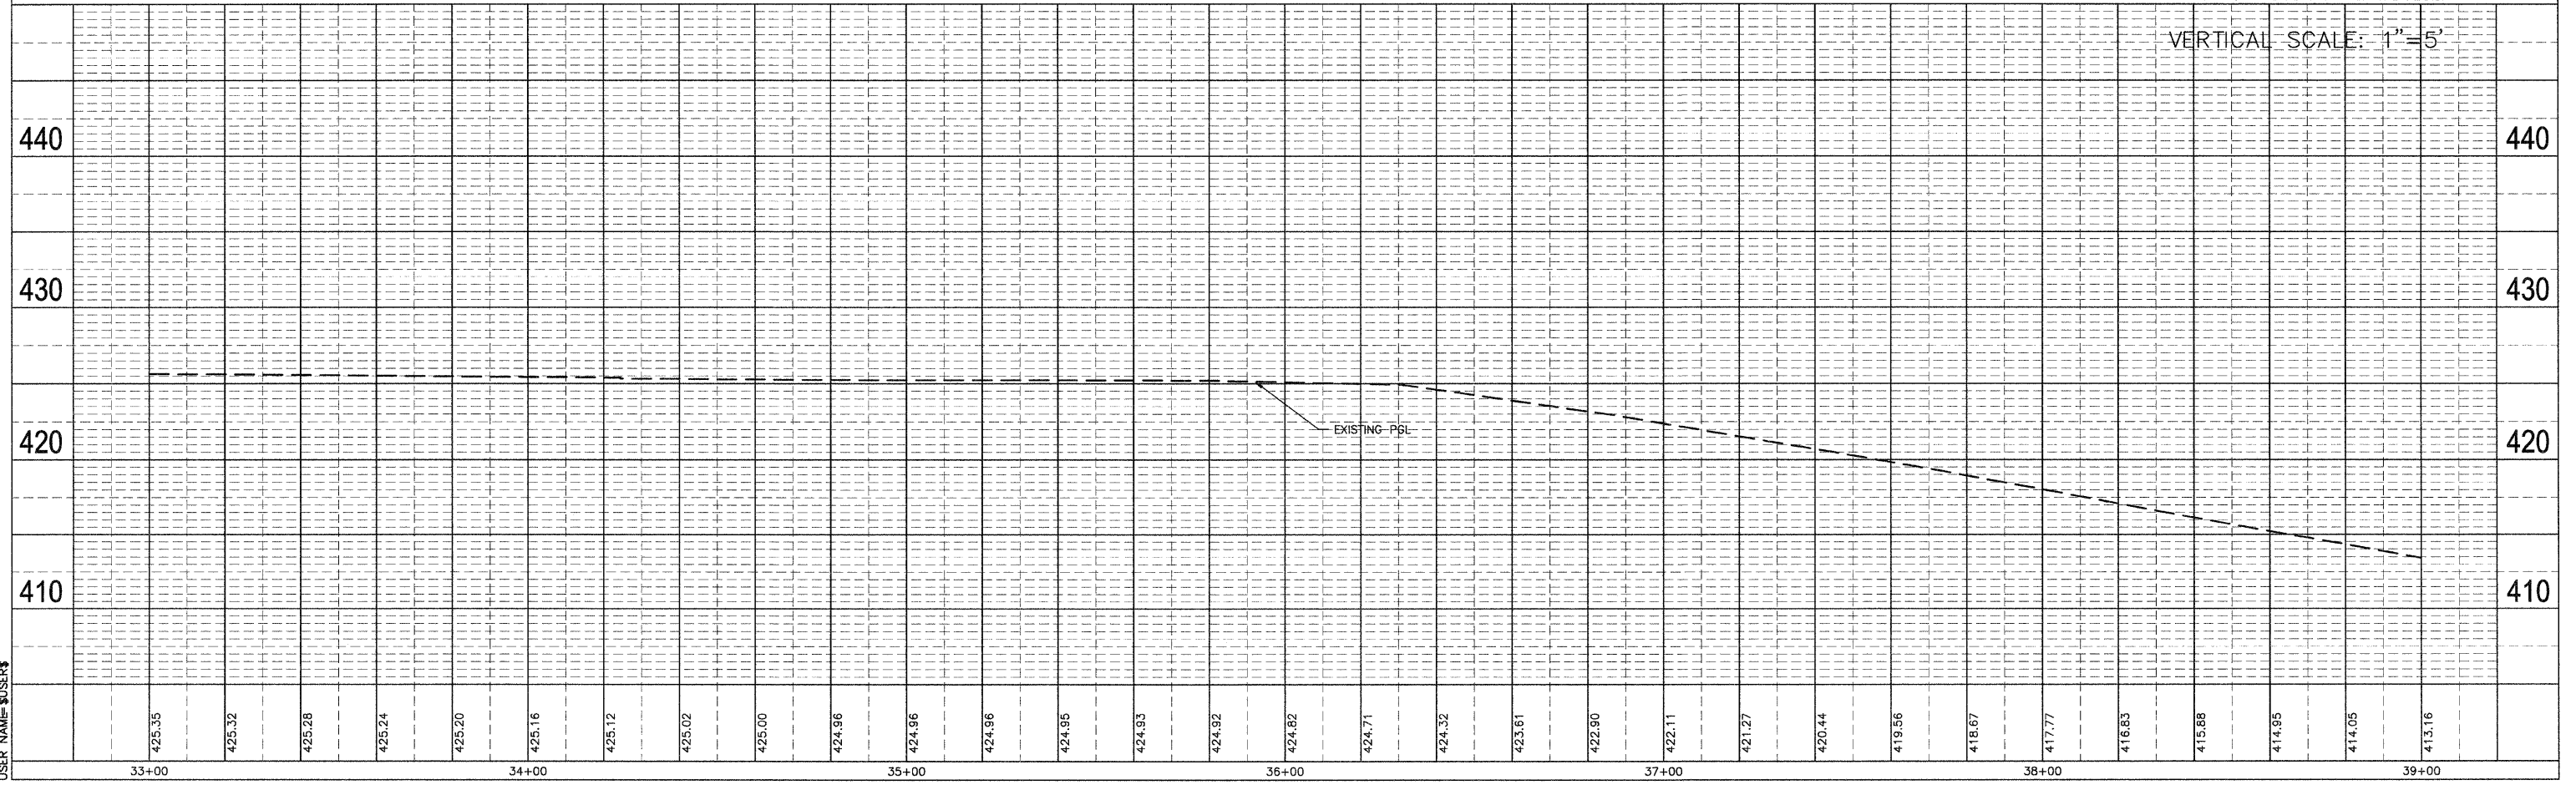


F.A.P. RTE.	SECTION	COUNTY	TOTAL SHEETS	SHEET NO.
06-00216-00-SW	ST. CLAIR	ILLINOIS	31	11
STA. 33+00.00		TO STA. 39+00.00		
FED. ROAD DIST. NO.	ILLINOIS	FED. AID PROJECT		
EAST ST. LOUIS				

PLAN AND PROFILE

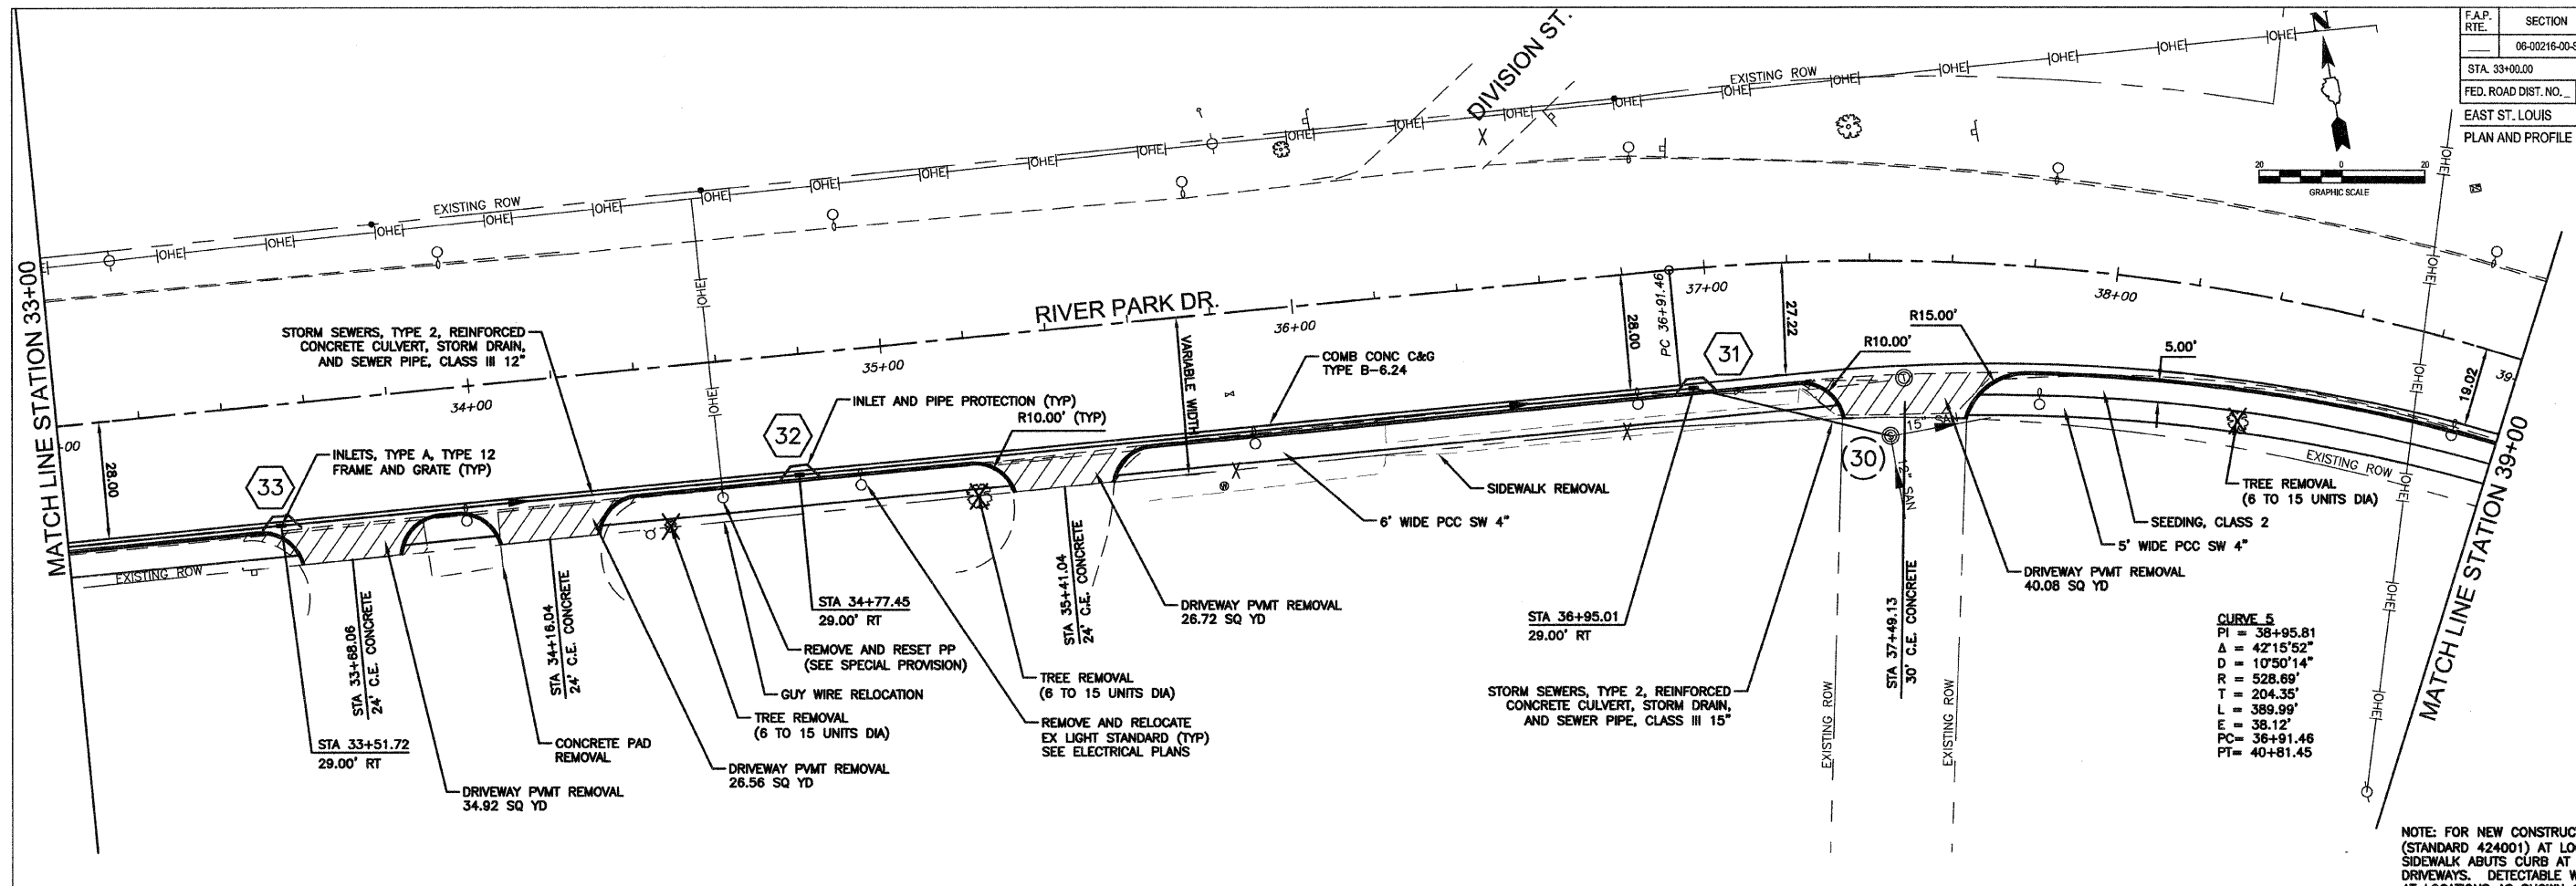

PLAN

DATE	BY
DESIGNED	CHECKED
PLOTTED	ALTERNATE CHECKED
NOTE BOOK	NO. _____
CADD FILE NAME	

PROFILE

DATE	BY
DESIGNED	CHECKED
PLOTTED	ALTERNATE CHECKED
NOTE BOOK	NO. _____
STRUCTURE NO./TYPE/CORNO	

PLOT DATE=\$DATE\$  
 FILE NAME=\$FILE\$  
 PLOT SCALE=\$SCALE\$  
 USER NAME=\$USER\$