



F.A.I. RTE.	SECTION	COUNTY	TOTAL SHEETS	SHEET NO.
57	.	WILL	303	33
STA. 200+00		TO STA. 215+00		
FED. ROAD DIST. NO.	ILLINOIS	FED. AID PROJECT		
*991(82) R-389-118-1-BR-2		CONTRACT : 62253		

 

PLAN	REVISIONS	DATE
NO. _____	BY _____	_____
NO. _____	BY _____	_____
NO. _____	BY _____	_____

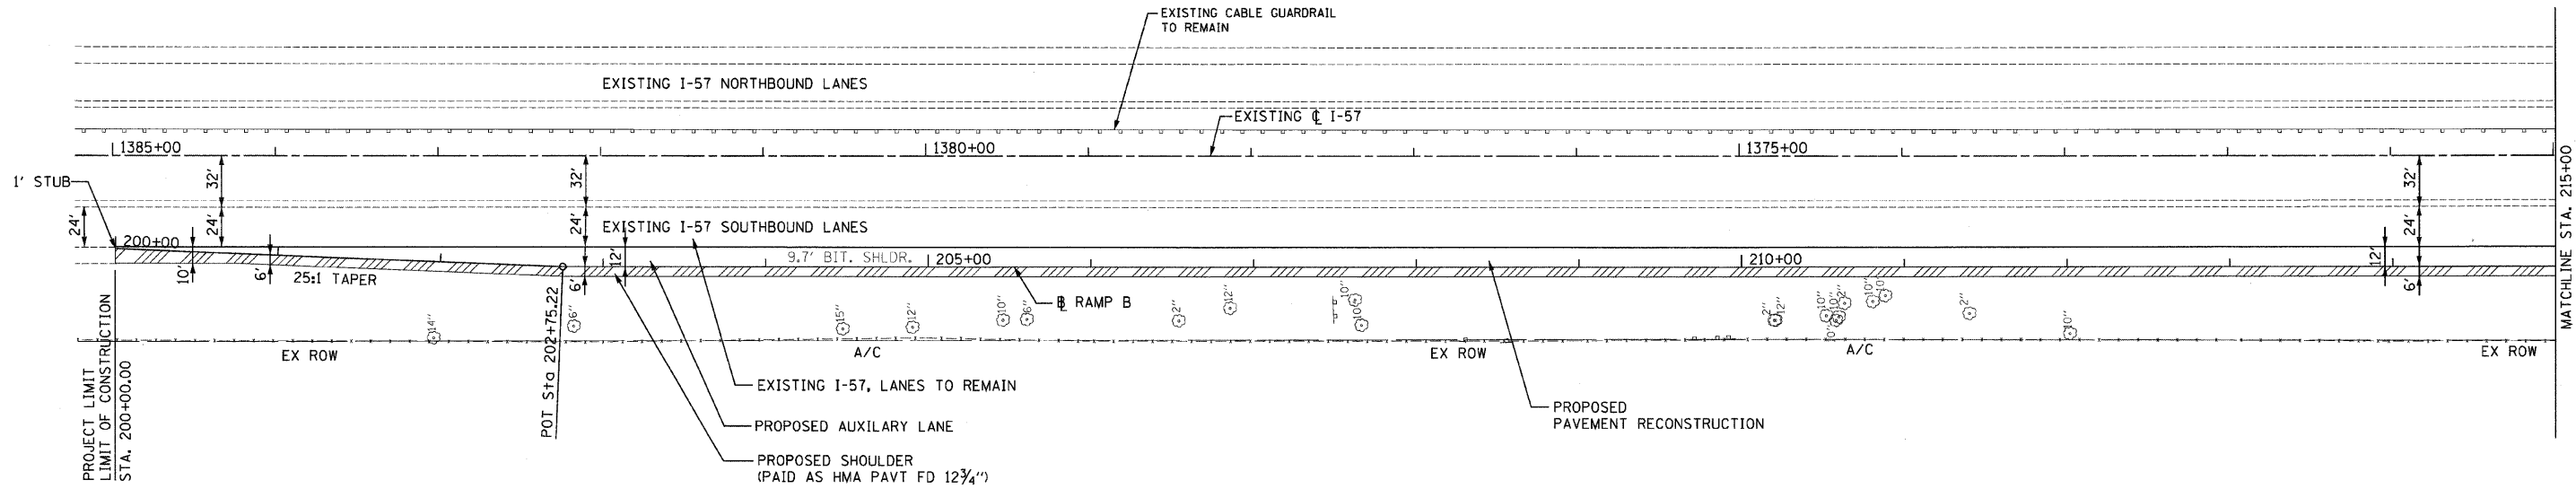

- NOTES**
- 1) SEE EXISTING CONDITIONS SHEETS FOR REMOVAL ITEMS
  - 2) SEE DRAINAGE AND UTILITIES SHEETS FOR UTILITIES AND DRAINAGE ITEMS
  - 3) SEE GENERAL NOTES FOR SPECIAL AND HAZARDOUS WASTE REMOVAL

**PAVEMENT LEGEND**


	PAVEMENT RESURFACING
	PAVEMENT WIDENING
	HOT-MIX ASPHALT SHOULDER
	PCC SHOULDER

**RAMP B**

**Clark Dietz**  
ENGINEERS

DESIGN FIRM REGISTRATION No. 184-000450  
118 SOUTH CLINTON STREET SUITE 600 CHICAGO, IL 60681  
PHONE : 312.648.8900 FAX : 312.648.0204

PROFILE	REVISIONS	DATE
NO. _____	BY _____	_____
NO. _____	BY _____	_____
NO. _____	BY _____	_____

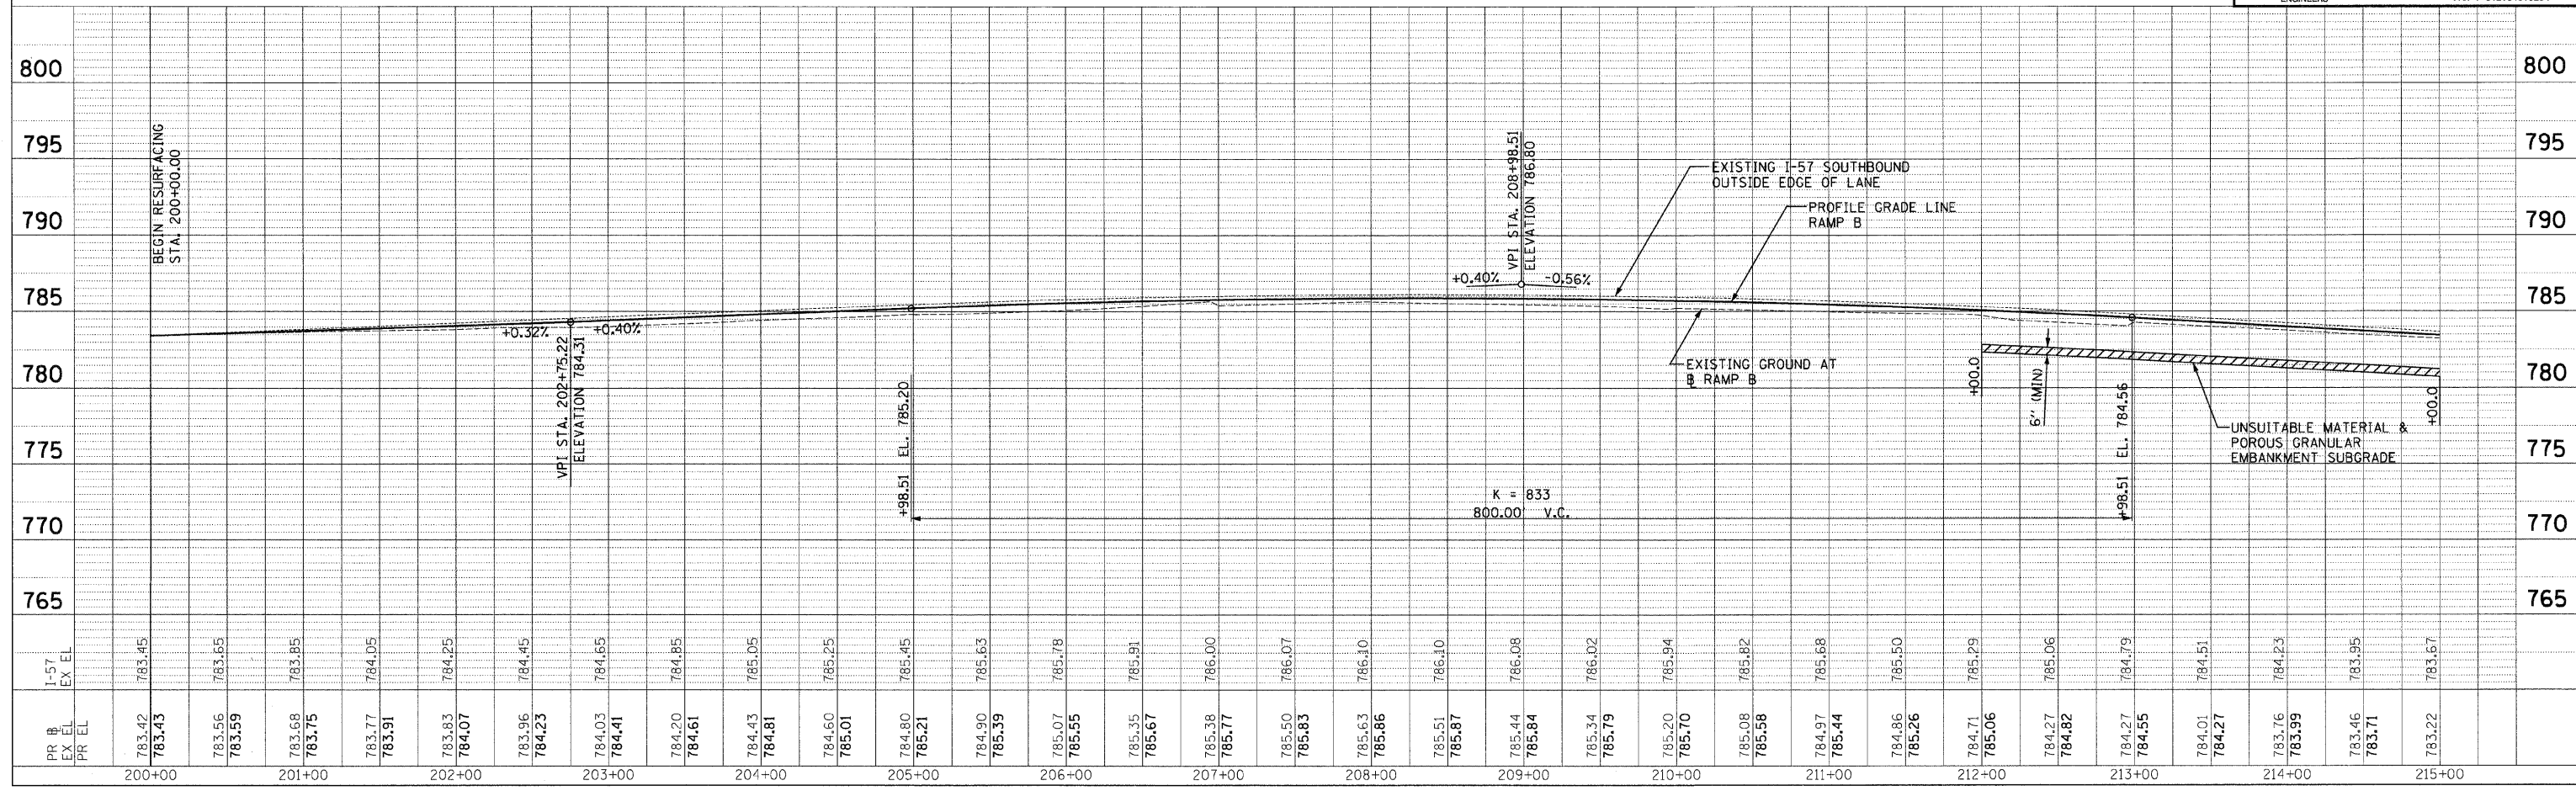

PLAN AND PROFILE: RAMP B - STA. 200+00 TO STA. 215+00

p:\102233\plans\sheet\102233\esp\10104.dgn  
6/1/2008