


F.A.I. RTE.	SECTION	COUNTY	TOTAL SHEETS	SHEET NO.
57	*	WILL	303	198
STA. 14044+50		TO STA. 14050+81.74		
FED. ROAD DIST. NO.		ILLINOIS FED. AID PROJECT		
*991821 R-389-HB-1-BR-2		CONTRACT 162253		



PLAN	SURVEYED	BY	DATE
	PLOTTED		
	CHECKED		
	RT. OF WAY CHECKED		
	STRUCTURE NOTATIONS CHECKED		
	NO.		

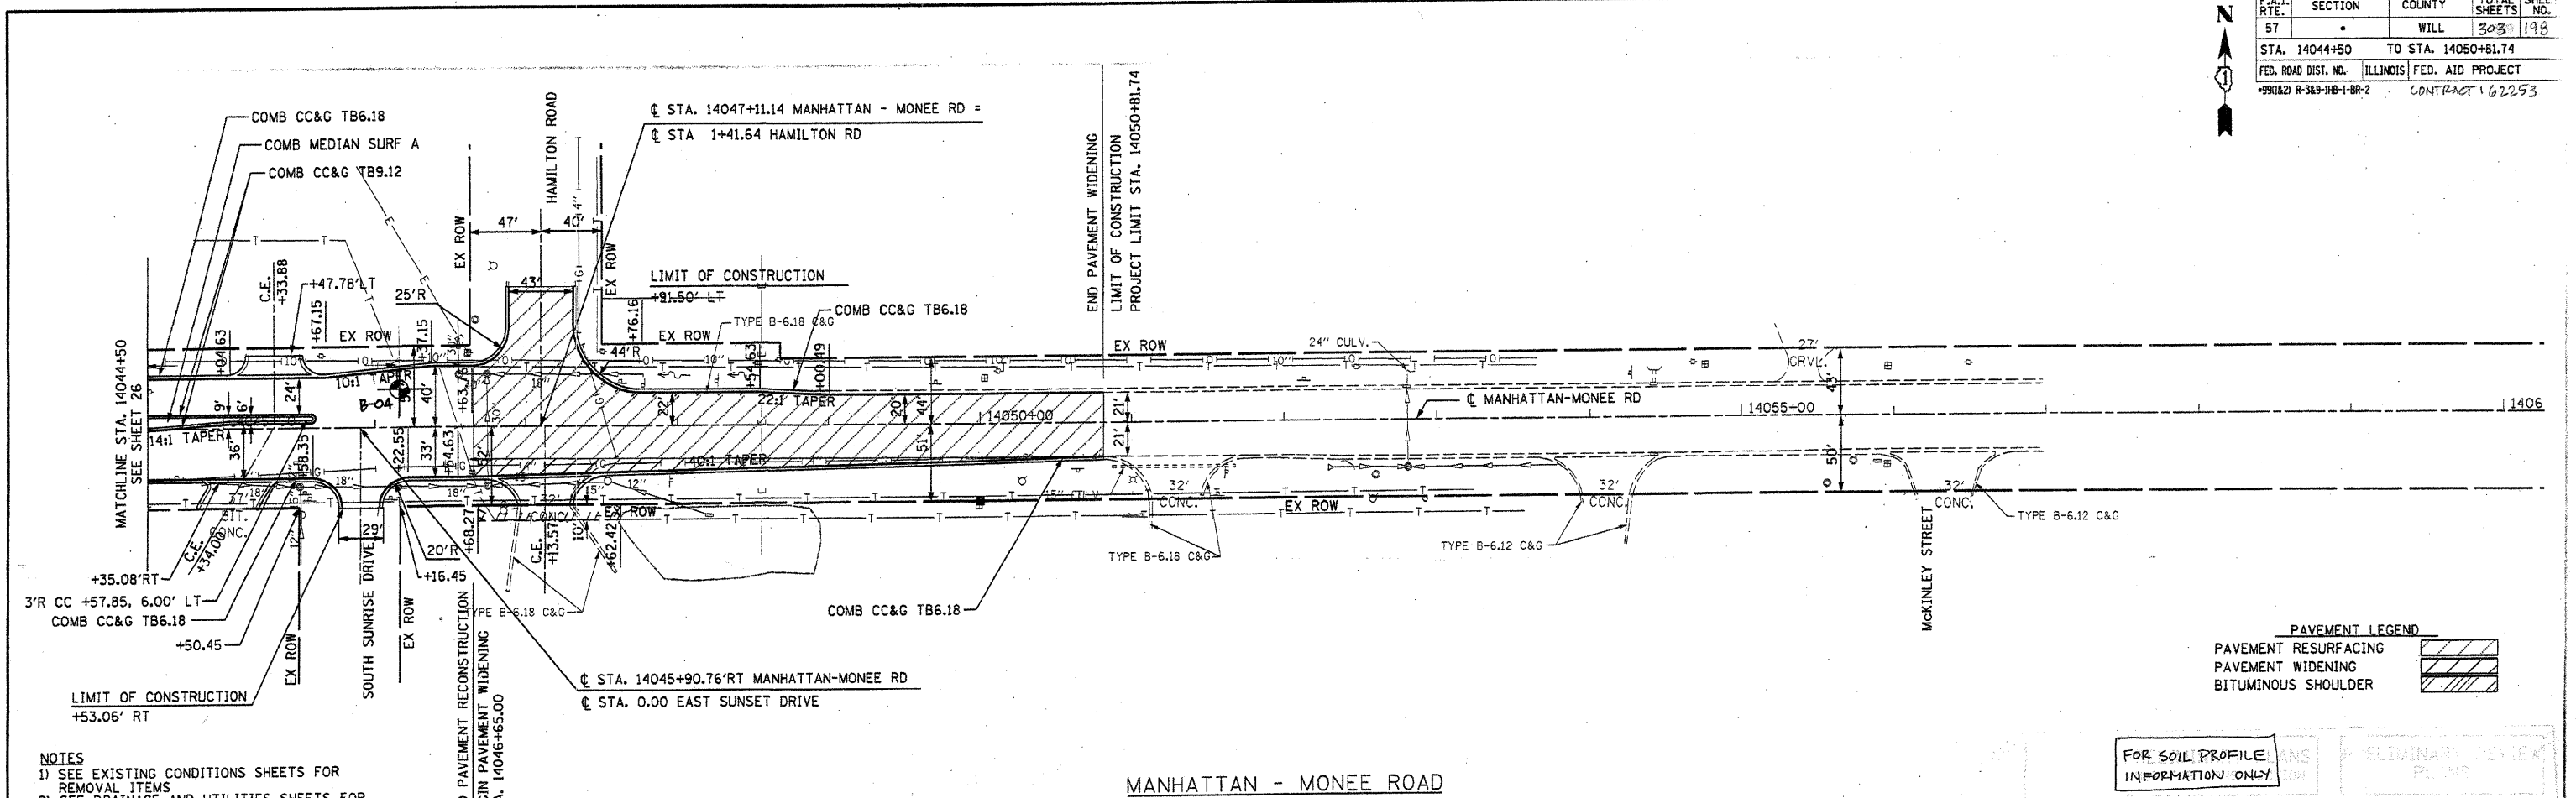

PAVEMENT LEGEND

PAVEMENT RESURFACING	
PAVEMENT WIDENING	
BITUMINOUS SHOULDER	


- NOTES**
- 1) SEE EXISTING CONDITIONS SHEETS FOR REMOVAL ITEMS
 - 2) SEE DRAINAGE AND UTILITIES SHEETS FOR DRAINAGE AND UTILITIES ITEMS

MANHATTAN - MONEE ROAD

FOR SOIL PROFILE INFORMATION ONLY

ELIMINARY DESIGN PLANS

PROFILE	SURVEYED	BY	DATE
	PLOTTED		
	CHECKED		
	BLK. NOTED		
	STRUCTURE NOTATIONS CHECKED		
	NO.		

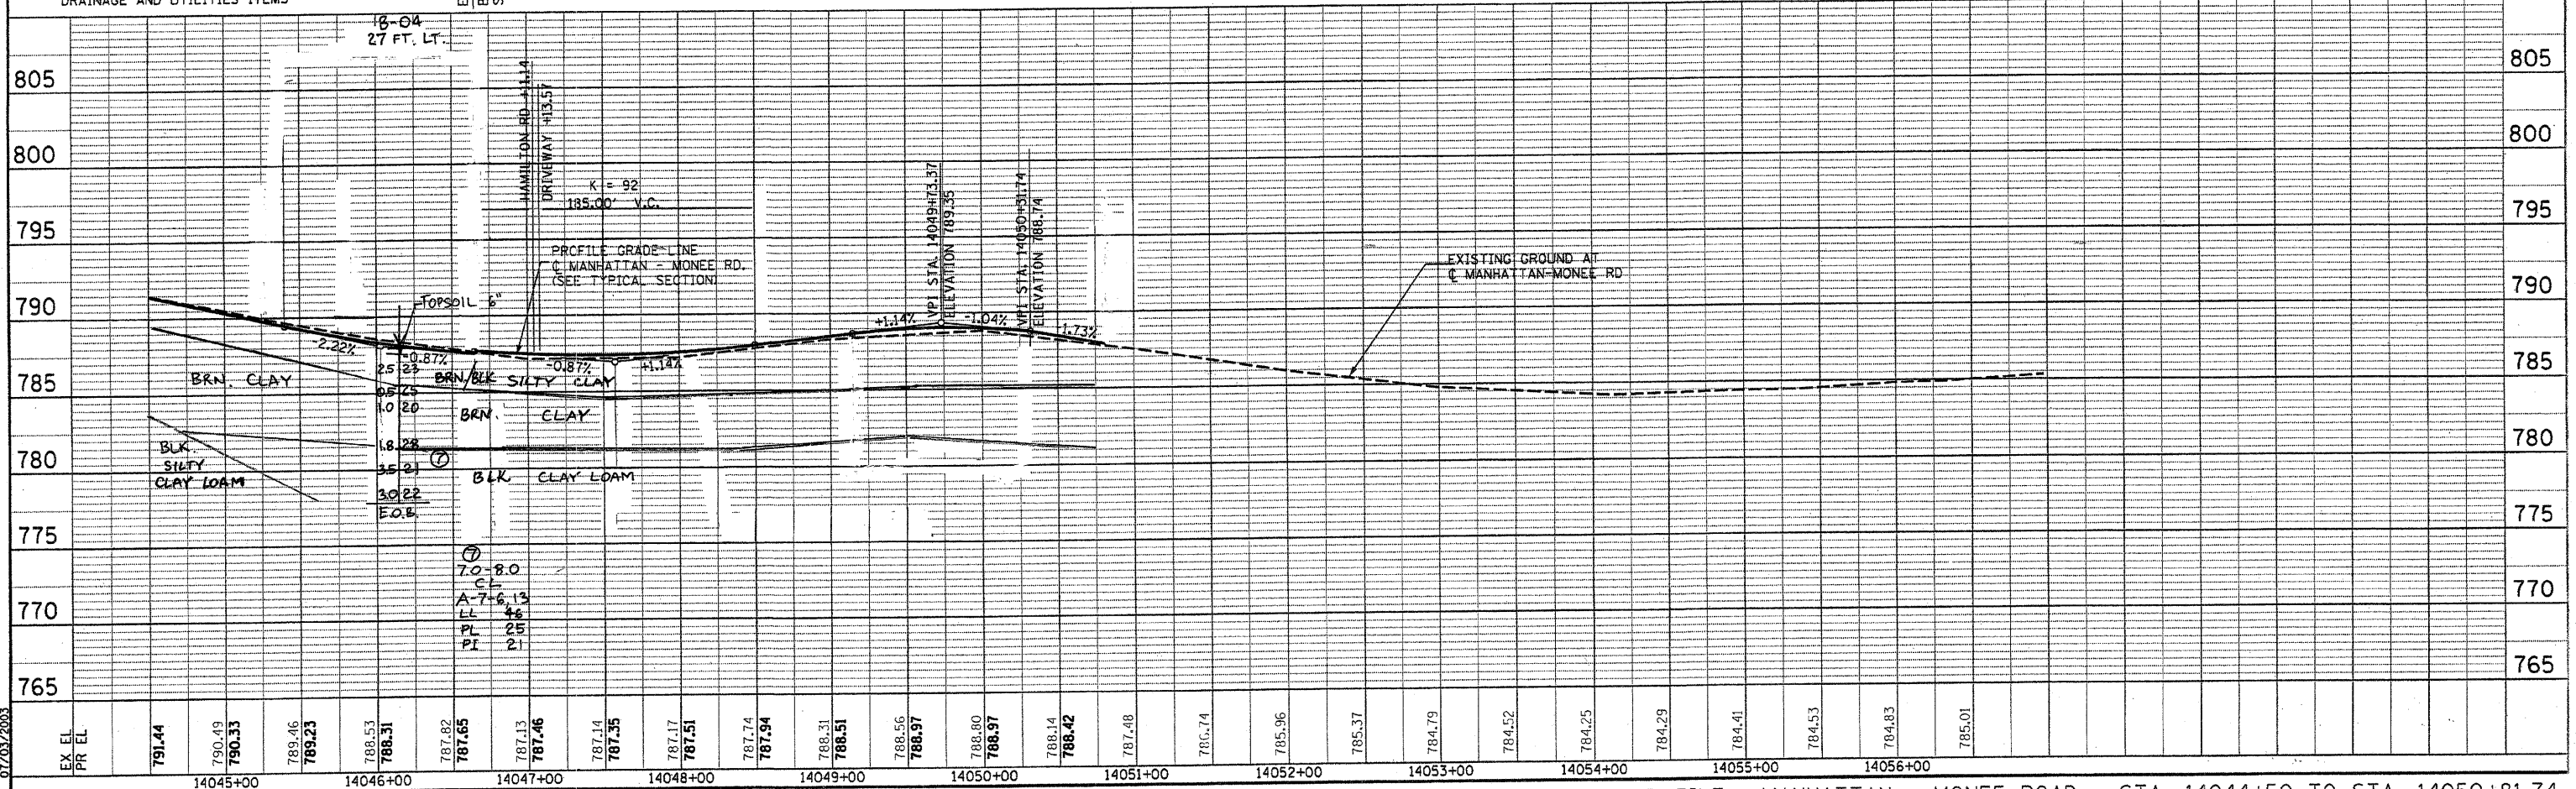

PLAN AND PROFILE: MANHATTAN - MONEE ROAD - STA. 14044+50 TO STA. 14050+81.74

07/03/2003
 P:\2003\07\03\2003\07032003.dwg
 User: [unreadable]
 Date: 07/03/2003 10:00:00 AM