



F.A.I. RTE.	SECTION	COUNTY	TOTAL SHEETS	SHEET NO.
57	•	WILL	303	200
STA.	TO STA.			
FED. ROAD DIST. NO.	ILLINOIS	FED. AID PROJECT		
#991&2) R-3&9-HB-1-BR-2		CONTRACT: 62253		

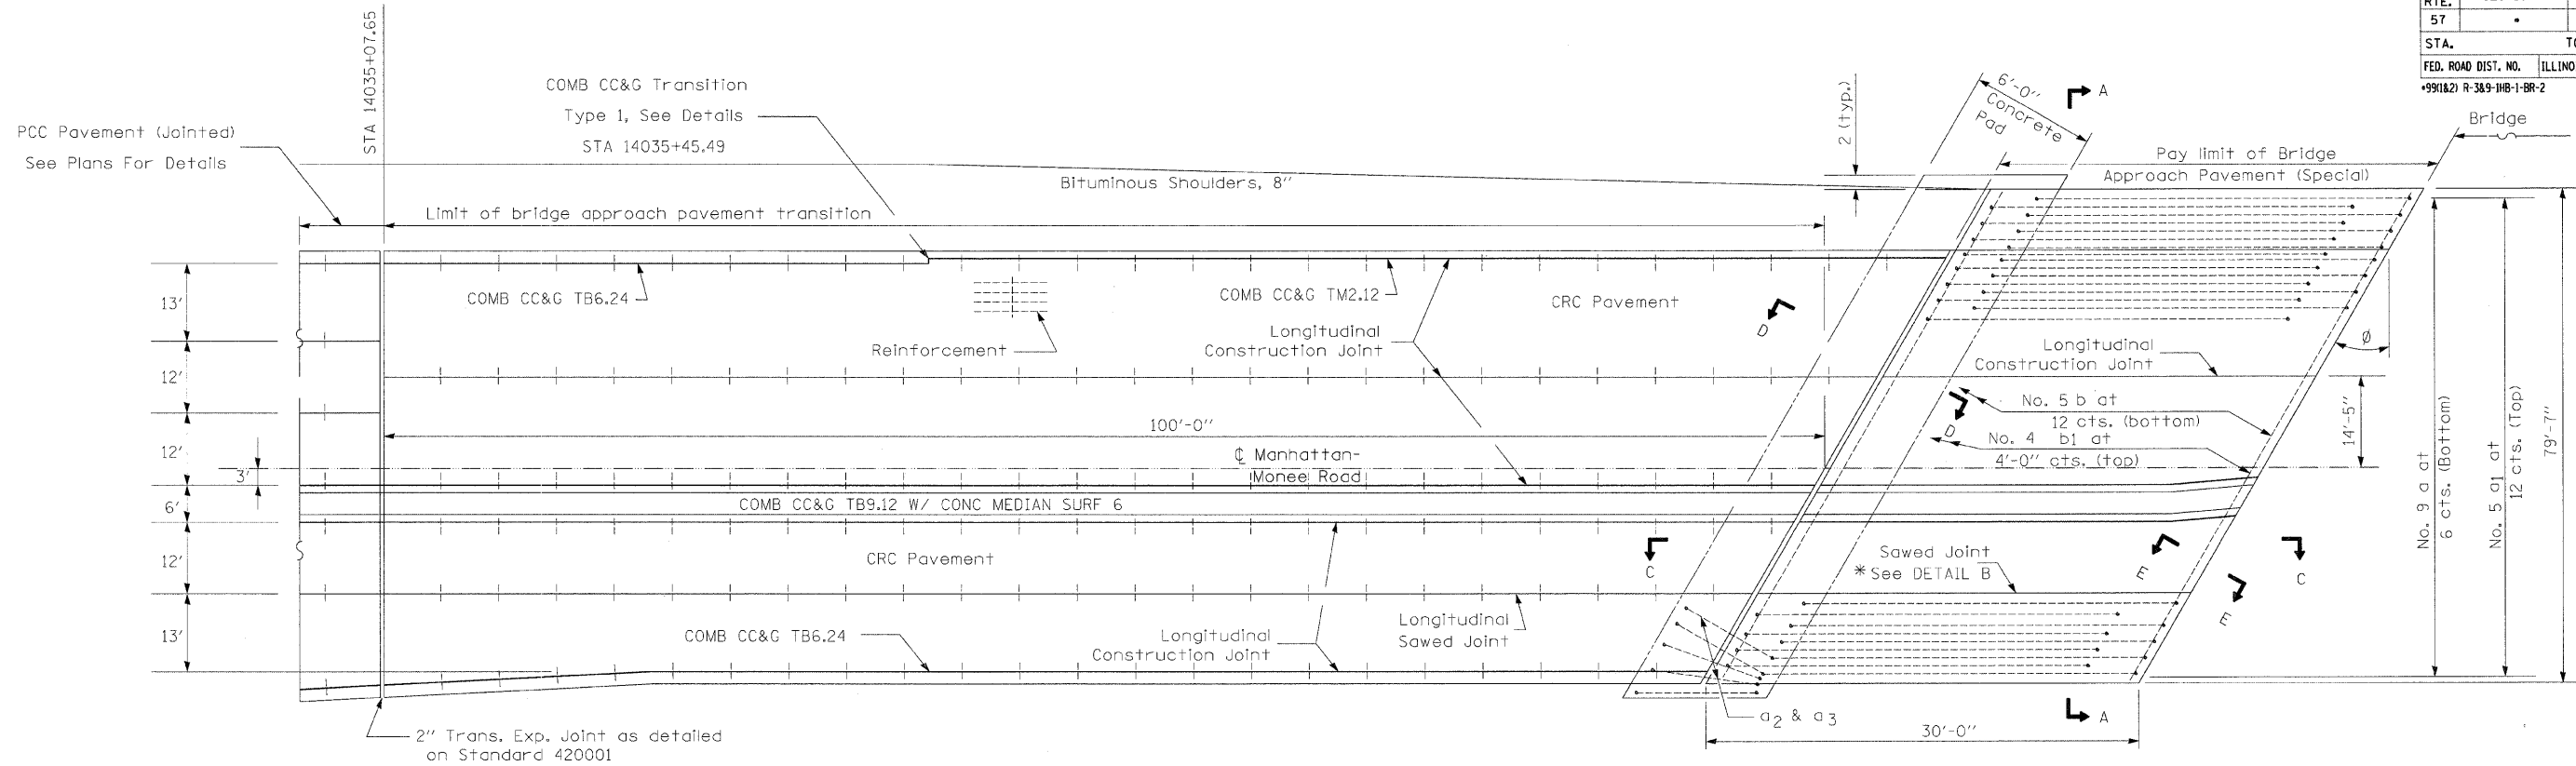

PLAN - WITH SKEW

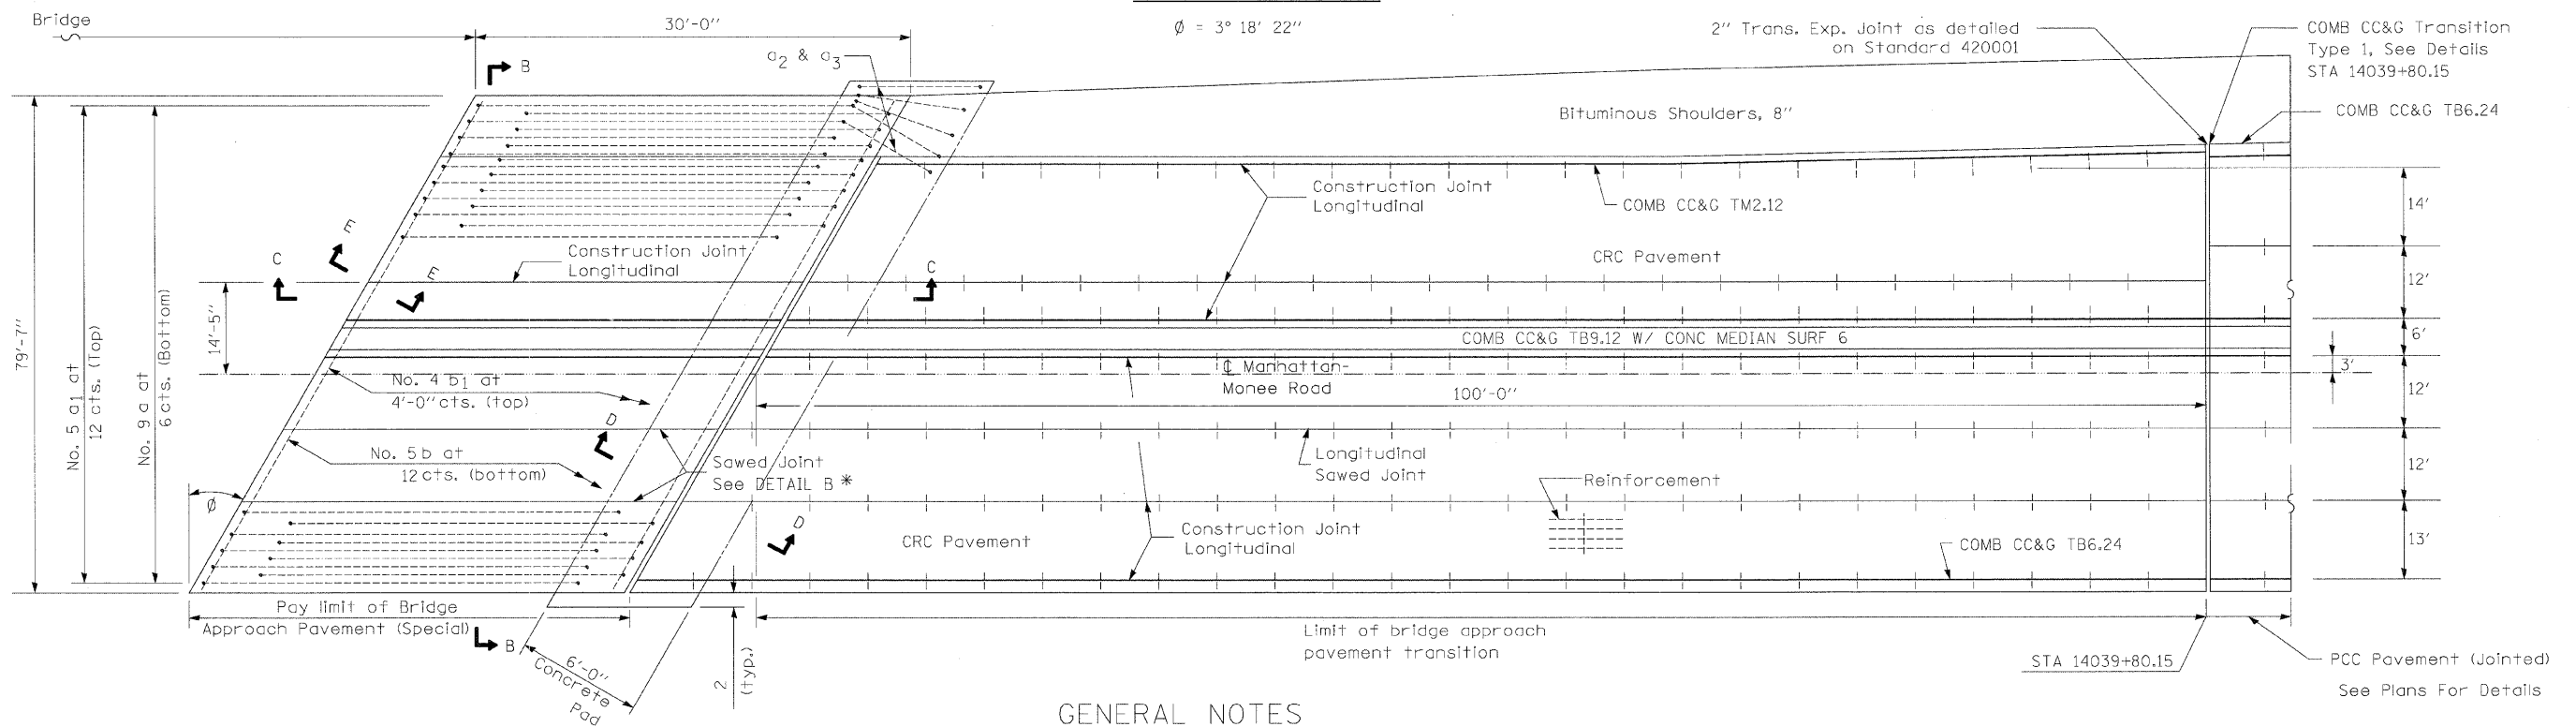

GENERAL NOTES

See Standard 421001 for reinforcement details not shown.

See Standard 420001 for joint details not shown.

All dimensions are in inches unless otherwise shown.

\* Saw  $\phi$  or lane edge if poured two or more lane widths at a time.

REVISIONS	
NAME	DATE

ILLINOIS DEPARTMENT OF TRANSPORTATION  
I-57 AT MANHATTAN - MONEE ROAD  
CONSTRUCTION DETAILS  
BRIDGE APPROACH PAVEMENT (SPECIAL) DETAIL  
1 OF 4

SCALE: VERT. N.T.S.  
HORIZ. N.T.S.  
DATE 9/19/2008  
DRAWN BY AJP  
CHECKED BY BDC

**Clark Dietz**  
ENGINEERS

DESIGN FIRM REGISTRATION  
No. 184-000450  
118 SOUTH CLINTON STREET  
SUITE 600  
CHICAGO, IL 60661  
PHONE : 312.648.9800  
FAX : 312.648.0204

E:\022231\plans\sheet\022231\paved\0103.dgn 6/1/2008