
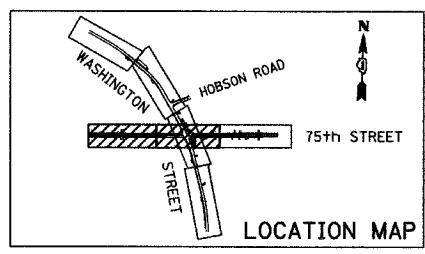
 
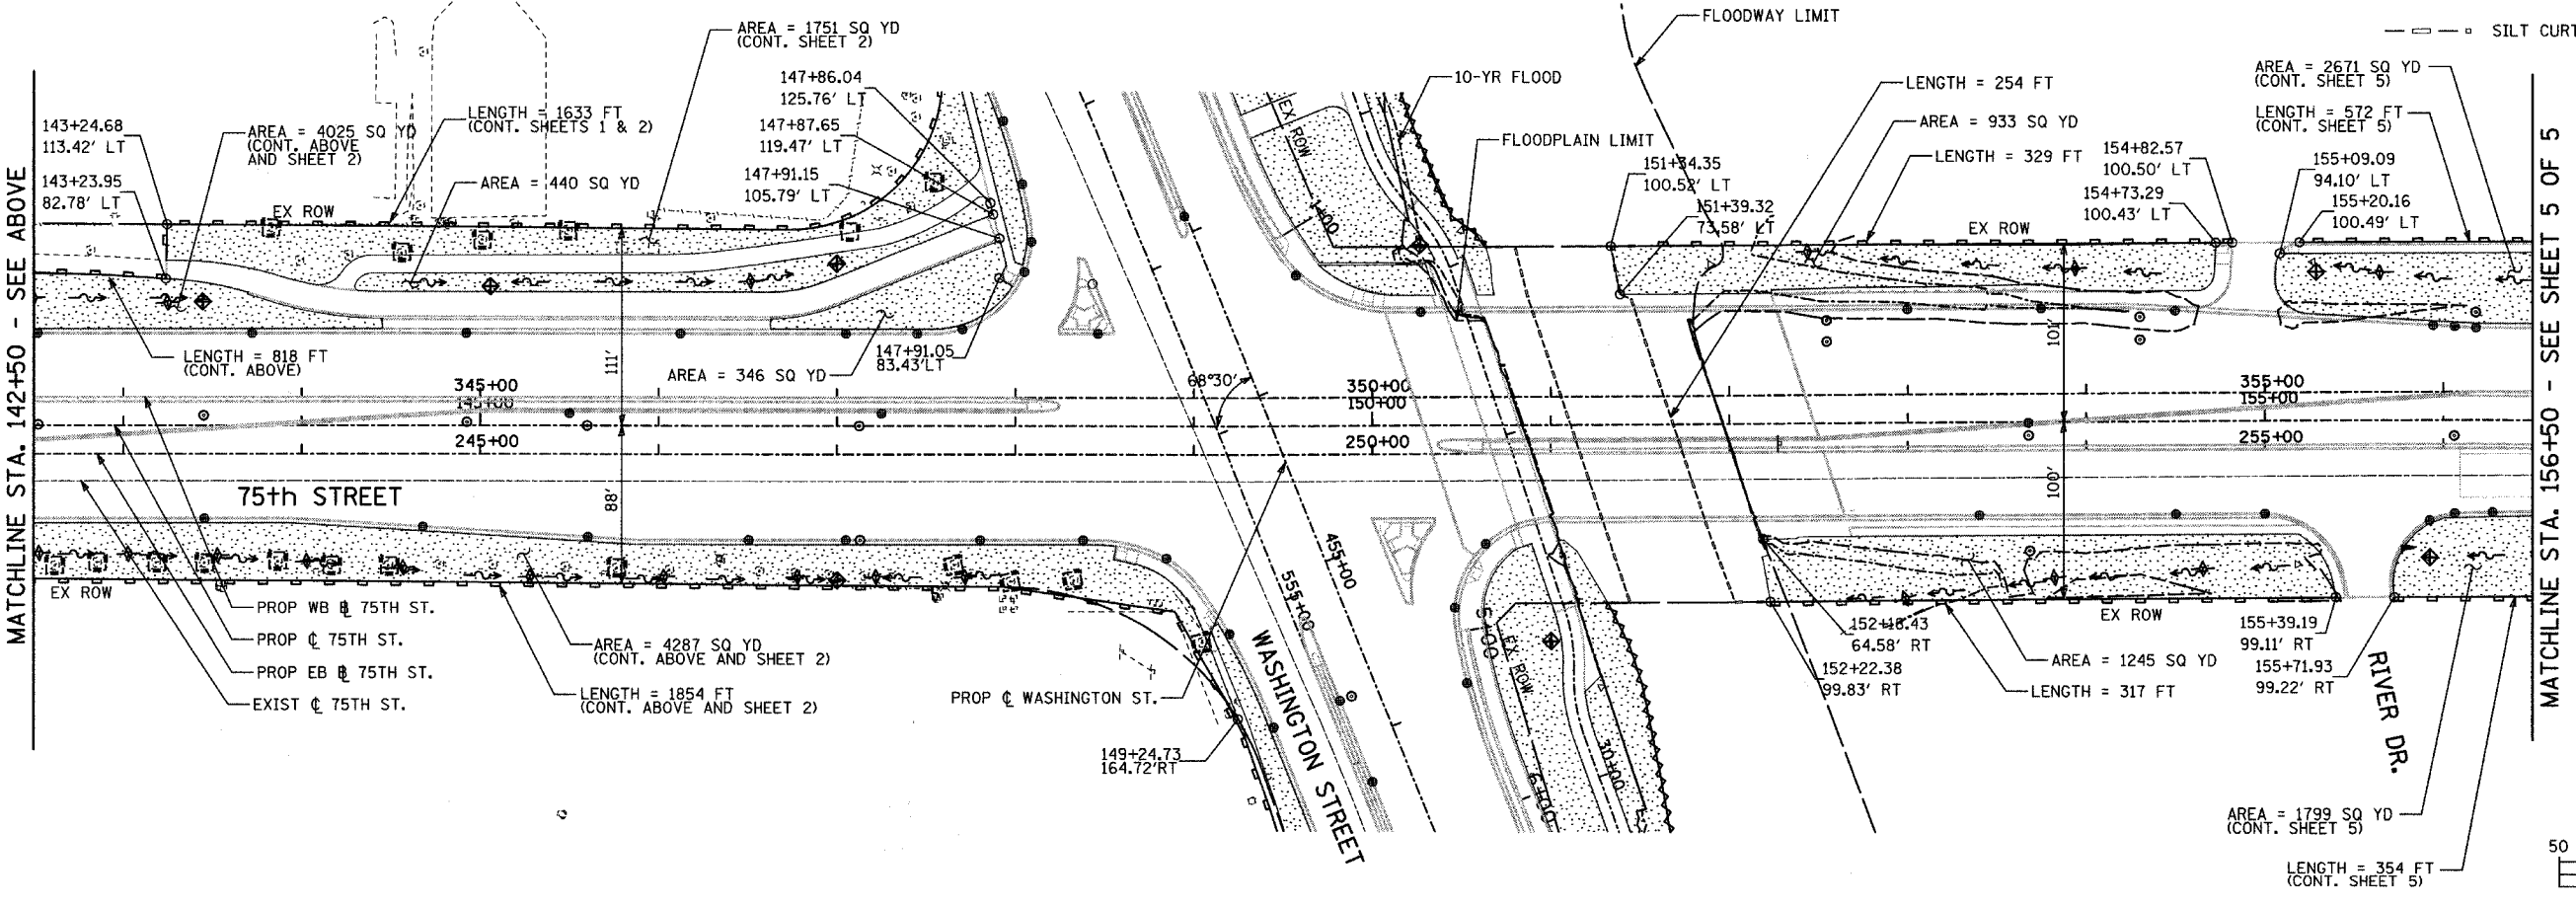


F.A.U. SECTION	COUNTY	TOTAL SHEETS	SHEET NO.
2552 00-00114-00-PV	DUPAGE	563	120
STA.	TO STA.		
FED. ROAD DIST. NO.	ILLINOIS	FED. AID PROJECT	
CONTRACT NO. 63024			

LEGEND:

- TEMPORARY EROSION CONTROL SEEDING, WITH EROSION CONTROL BLANKET, EXCELSIOR TYPE
- SEDIMENT CONTROL, SILT FENCE
- TEMPORARY DITCH CHECK
- INLET AND PIPE PROTECTION
- INLET FILTER, TO BE INSTALLED IN OFF PROJECT DRAINAGE STRUCTURES ACCEPTING STORMWATER RUNOFF
- EXISTING DRAINAGE SWALE
- PROPOSED DRAINAGE SWALE (SEE DRAINAGE PLANS)
- PROPOSED DRAINAGE DITCH (SEE DRAINAGE PLANS)
- PERIMETER EROSION BARRIER, MODIFIED (DOUBLE ROW)
- TEMPORARY FENCE (15 FEET PER SIDE = 60 FEET TOTAL) OR AS NOTED
- SILT CURTAIN

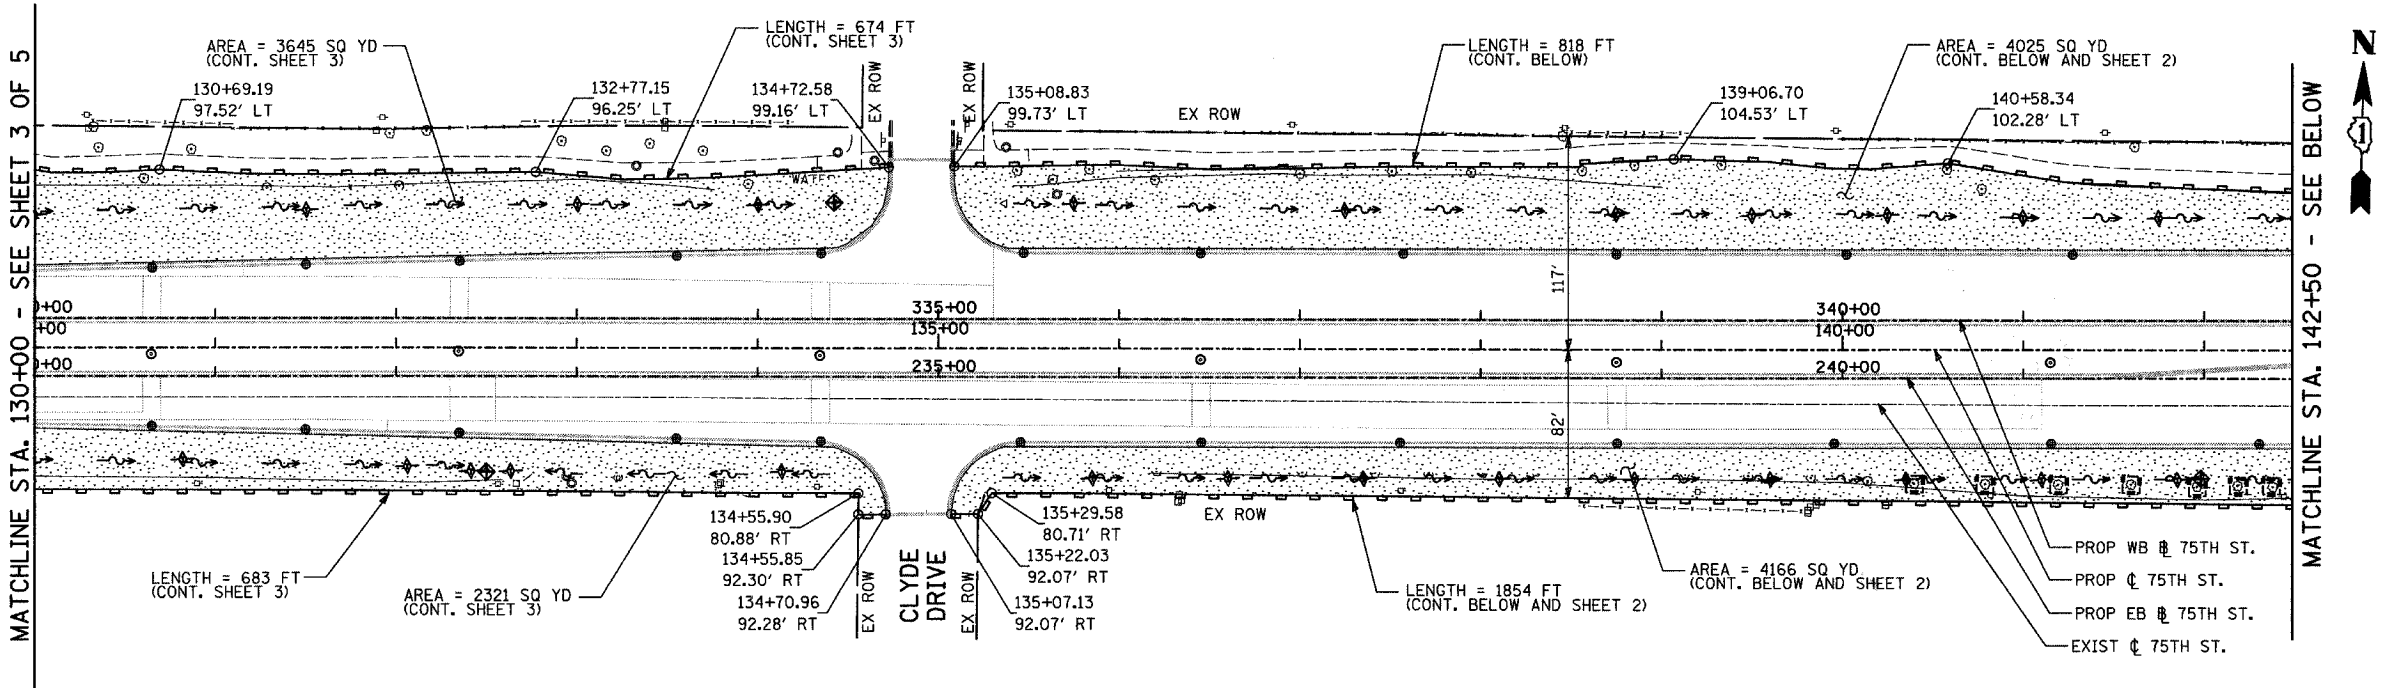

REVISIONS	
NAME	DATE

**INTERSECTION IMPROVEMENT
WASHINGTON STREET - 75th STREET
EROSION CONTROL
75th STREET
SHEET 4 OF 5
STA. 128+00 TO STA. 156+50**

CONSULTANT
TYLIN INTERNATIONAL

City of **Naperville**

DRAWN:	SHEET NO.
CHECKED:	
APPROVED:	
DATE: APRIL 11, 2008	
SCALE:	
JOB NO.: P-91-494-00	PROJECT NO.: M-CMM-7003 (985)

4/11/2008 10:34:44 AM