

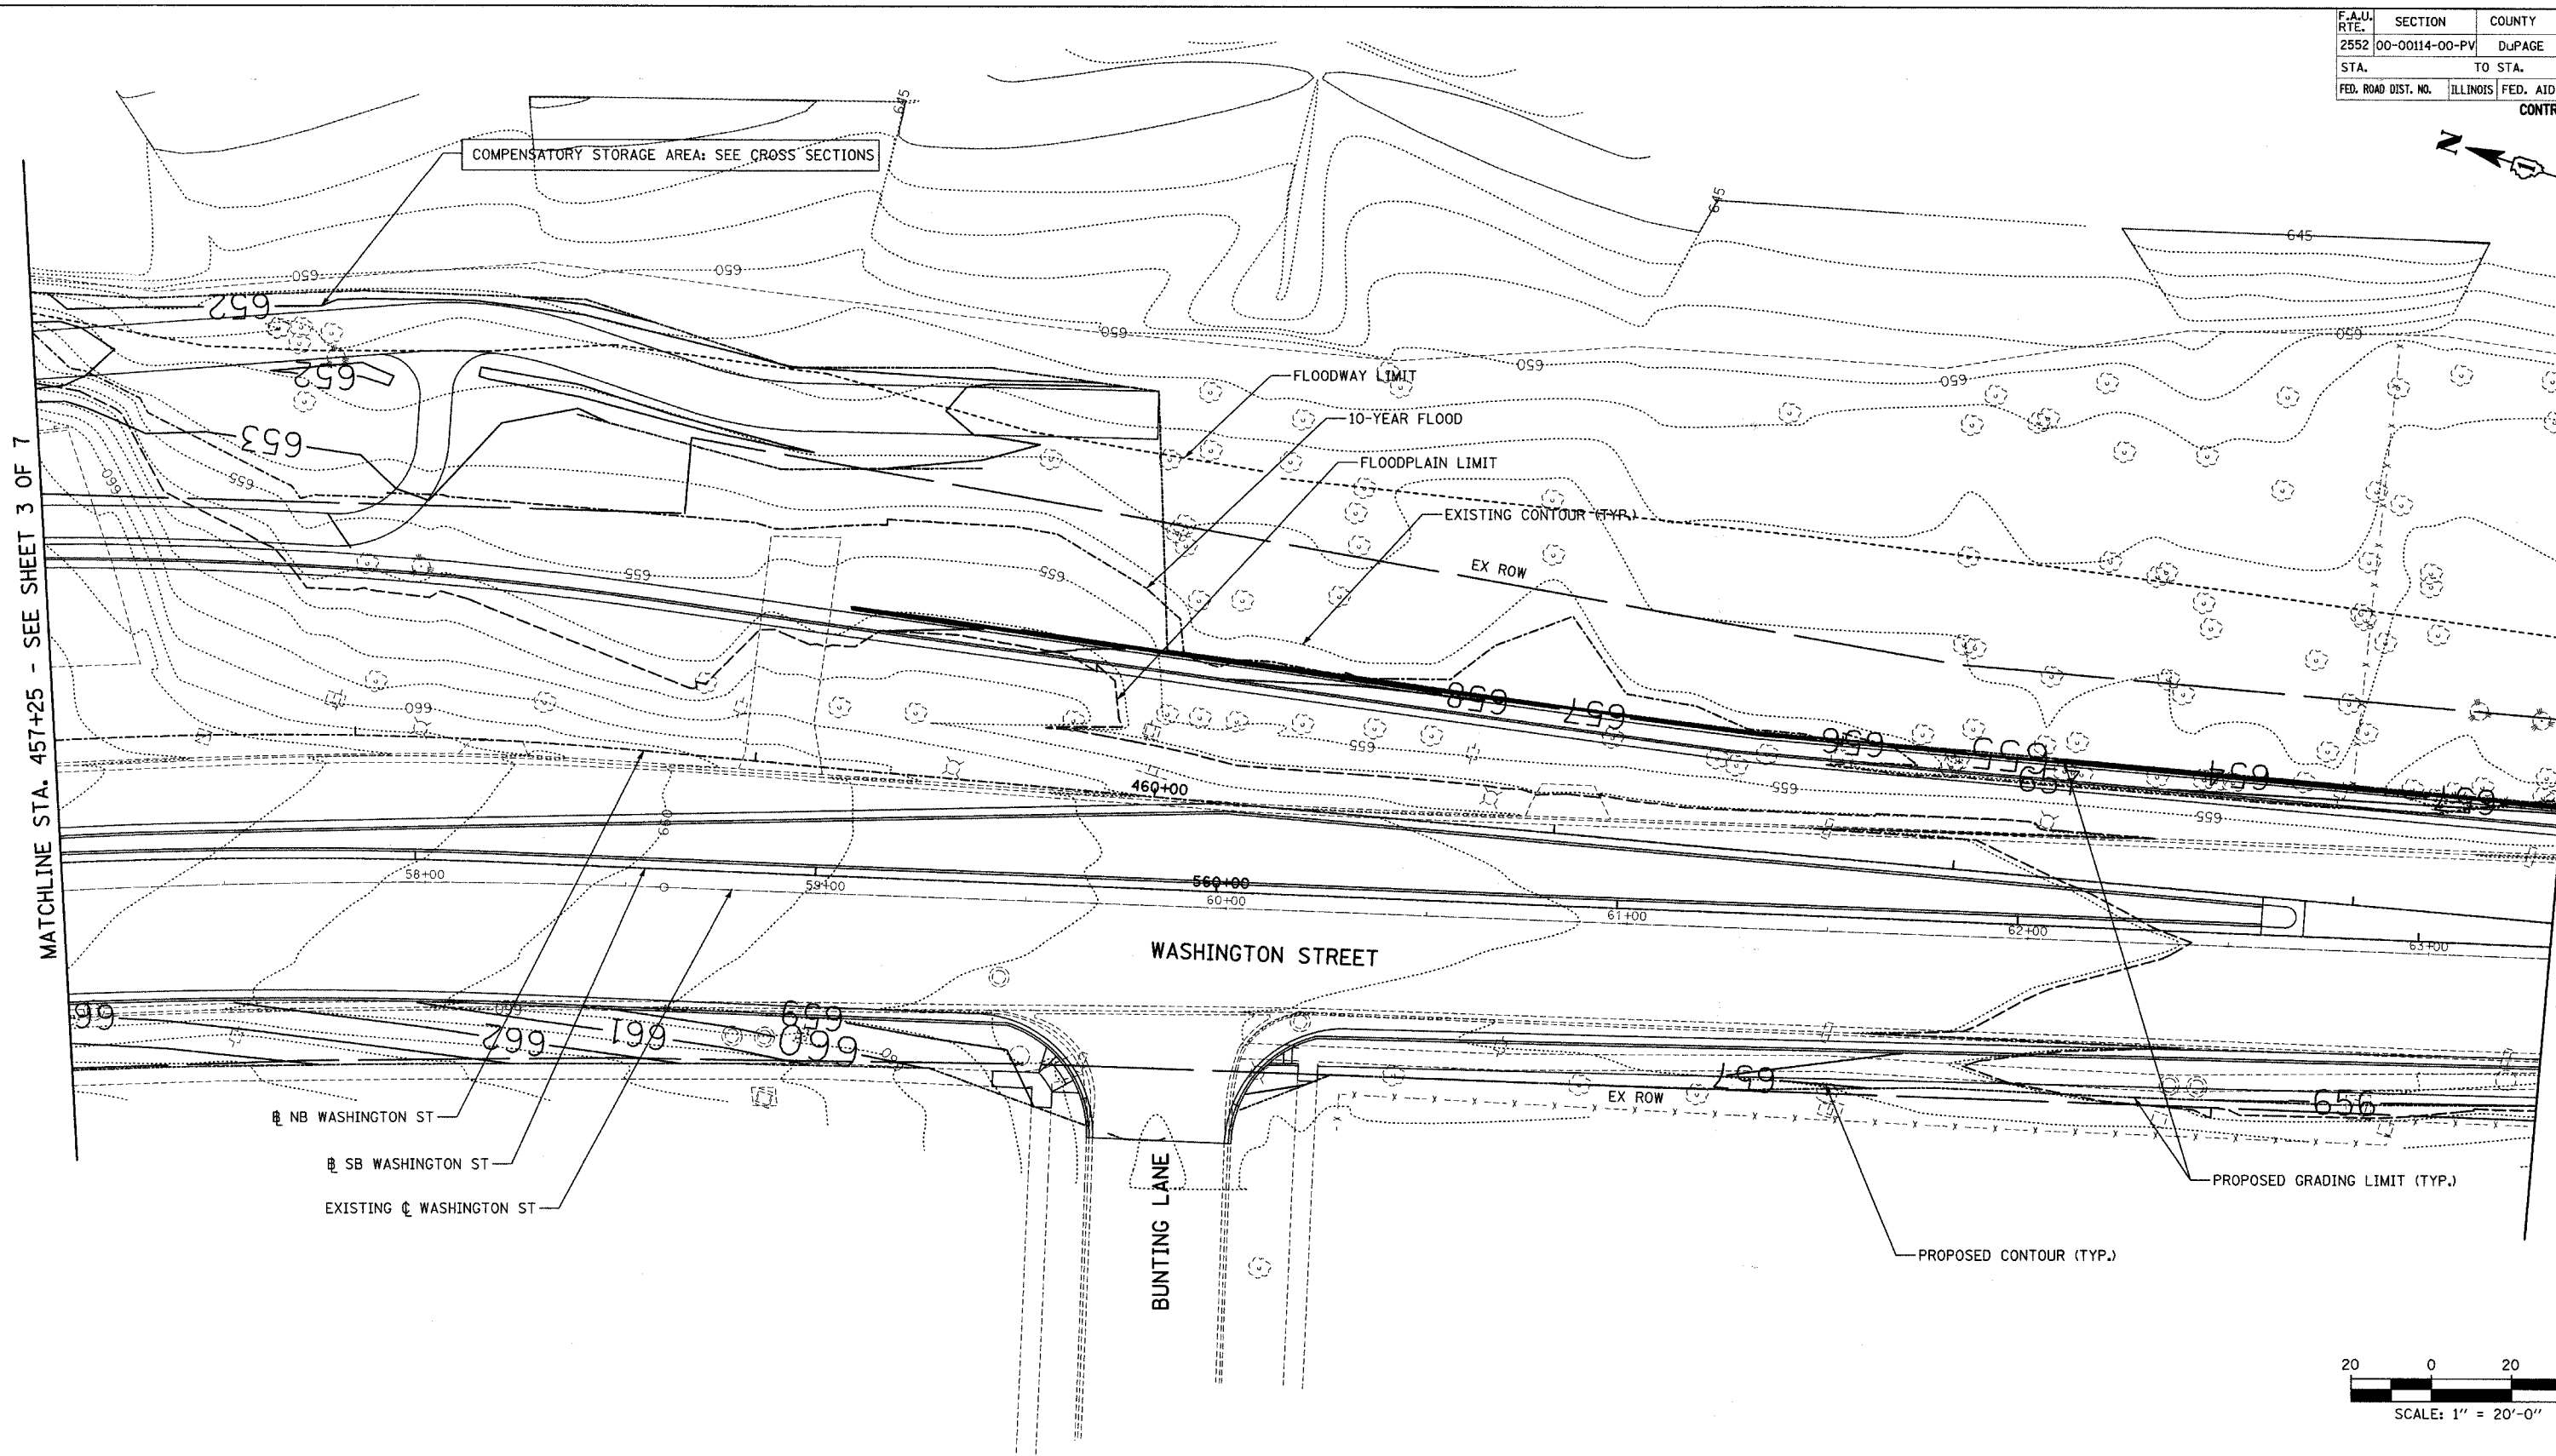


F.A.J. RTE.	SECTION	COUNTY	TOTAL SHEETS	SHEET NO.
2552	00-00114-00-PV	DuPAGE	583	154
STA.	TO STA.			
FED. ROAD DIST. NO.	ILLINOIS	FED. AID PROJECT		
CONTRACT NO. 63024				

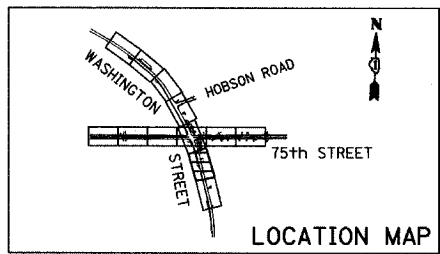


MATCHLINE STA. 457+25 - SEE SHEET 3 OF 7

MATCHLINE STA. 463+50 - SEE SHEET 5 OF 7

 

REVISIONS	
NAME	DATE

INTERSECTION IMPROVEMENT
 WASHINGTON STREET - 75th STREET
 GRADING PLAN
 WASHINGTON STREET
 SHEET 4 OF 7
 STA. 457+25 TO STA. 463+50
 CONSULTANT
TYLIN INTERNATIONAL

City of  **Naperville**

DRAWN:	SHEET NO.
CHECKED:	
APPROVED:	
DATE: APRIL 11, 2008	
SCALE: 1" = 20'-0"	
JOB NO.: P-91-494-00	PROJECT NO.: M-CMM-7003 (985)