

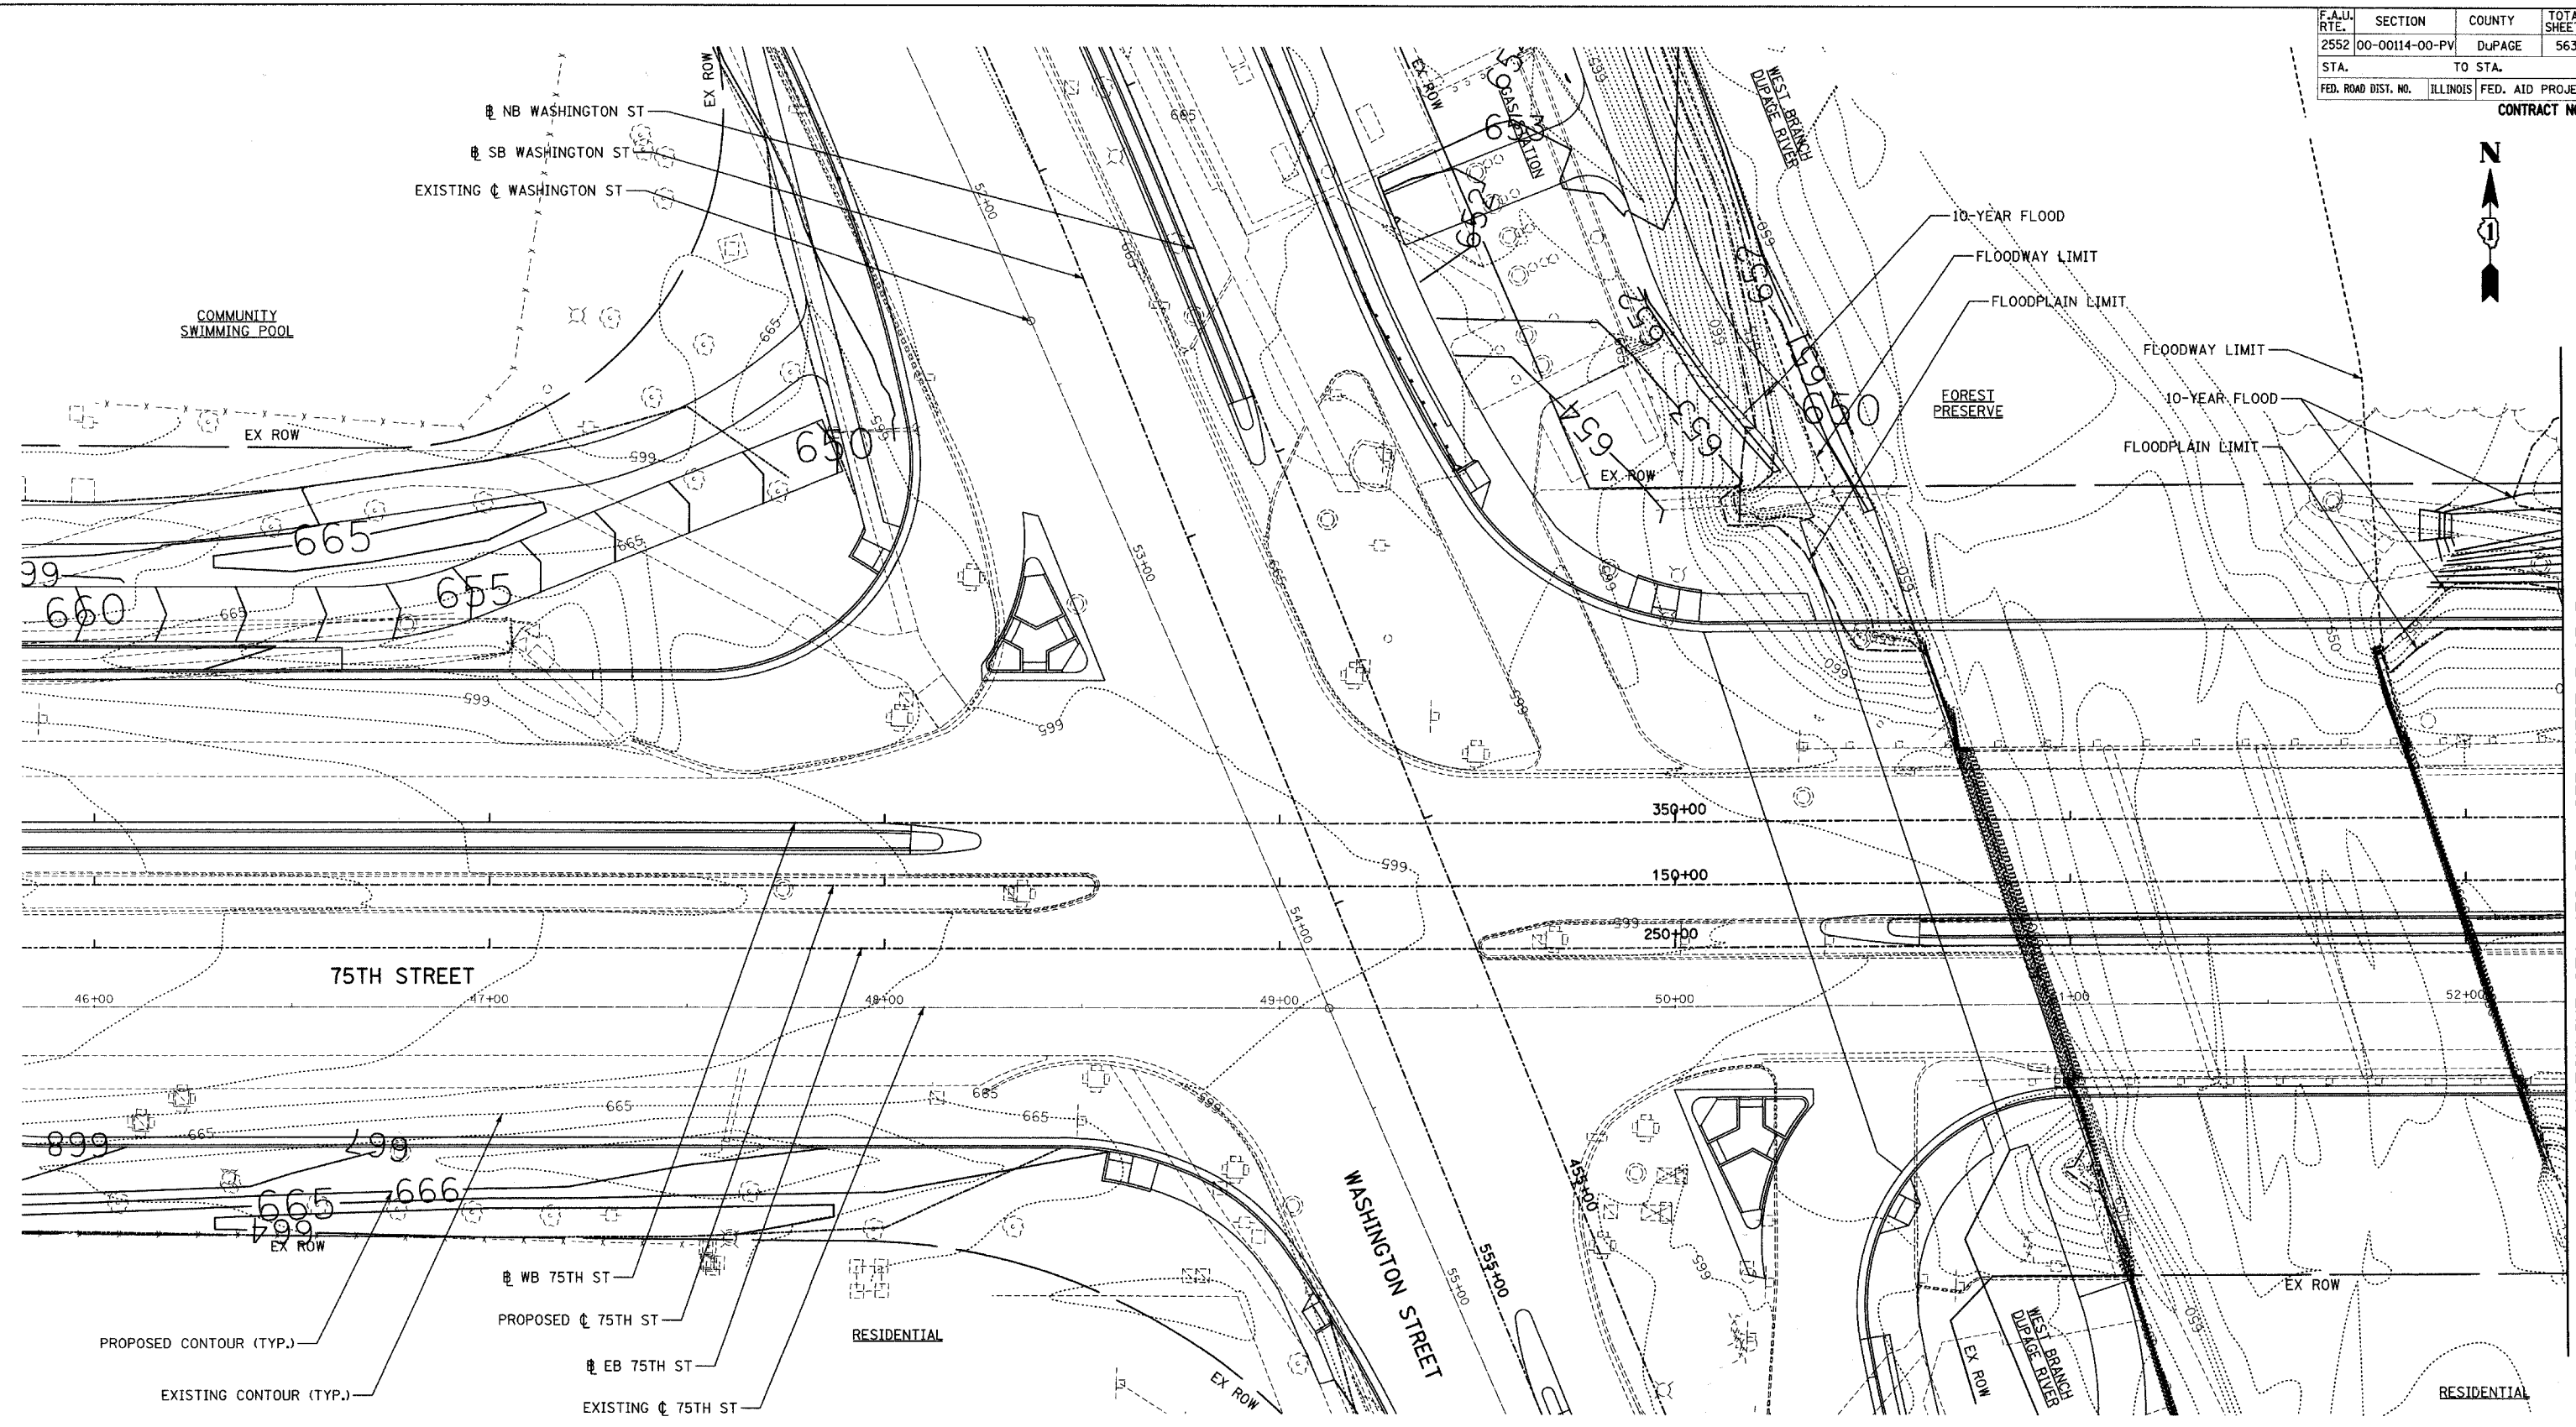


F.A.U. RTE.	SECTION	COUNTY	TOTAL SHEETS	SHEET NO.
2552	00-00114-00-PV	DuPAGE	563	156
STA.	TO STA.			
FED. ROAD DIST. NO.	ILLINOIS	FED. AID PROJECT		
CONTRACT NO. 63024				

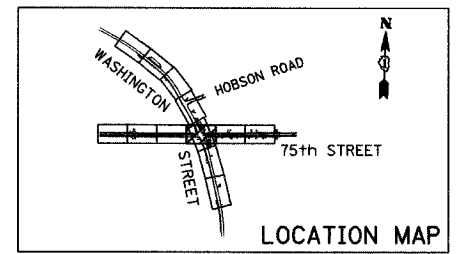

MATCHLINE STA. 152+25 - SEE SHEET 7 OF 7

 

REVISIONS	
NAME	DATE

**INTERSECTION IMPROVEMENT**  
**WASHINGTON STREET - 75th STREET**  
**GRADING PLAN**  
**75TH STREET**  
 SHEET 6 OF 7  
 STA. 145+80 TO STA. 152+25  
 CONSULTANT  
**TYLIN INTERNATIONAL**

City of **Naperville**

DRAWN	SHEET NO.
CHECKED	
APPROVED	
DATE: APRIL 11, 2008	
SCALE: 1" = 20'-0"	
JOB NO.: P-91-494-00	PROJECT NO.: M-CMM-7003 (985)