
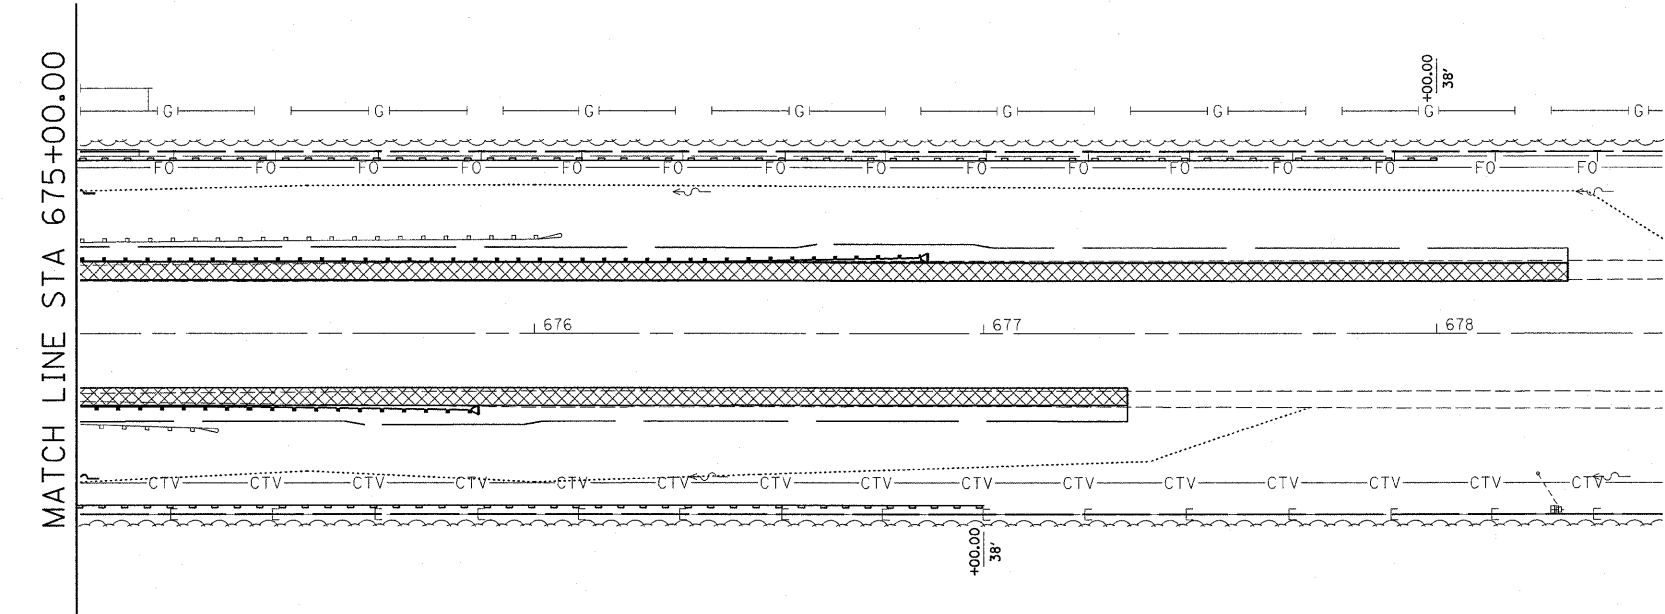
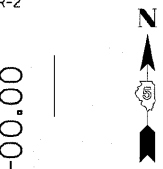


F.A.P. RTE.	SECTION	COUNTY	TOTAL SHEETS	SHEET NO.
*	**	DEWITT	64	18
STA. 669+00.00 TO STA. 678+50.00				
FED. ROAD DIST. NO. ILLINOIS FED. AID PROJECT				
*FAP 721 & 760				
**SECTION 114BR-2 & 124BR-2				
CONTRACT NO. 70014				

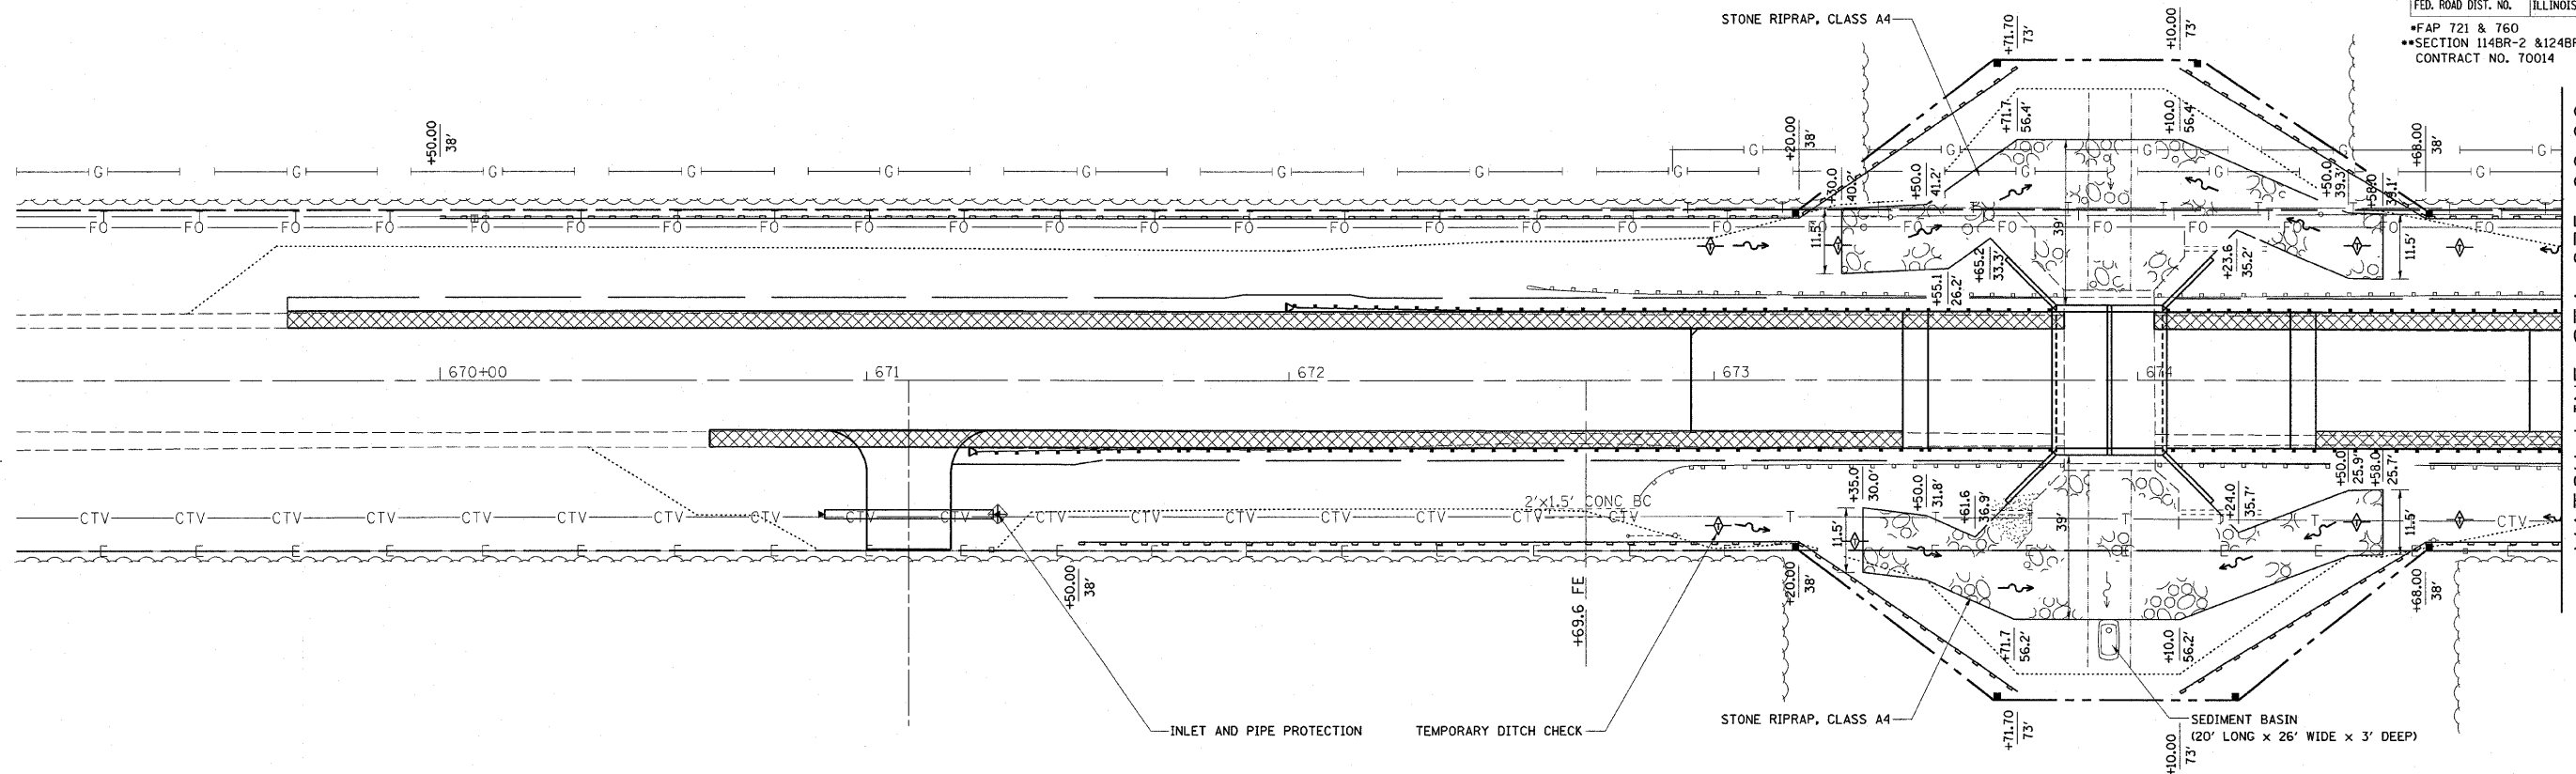

**LEGEND**

- TEMPORARY DITCH CHECKS
- SUMMIT
- ROADWAY DITCH FLOW
- INLET AND PIPE PROTECTION
- ITEM PLACED AT BEGINNING OF CONSTRUCTION (REQUIREMENT)
- SEDIMENT BASIN
- PERIMETER EROSION BARRIER

REVISIONS	
NAME	DATE

ILLINOIS DEPARTMENT OF TRANSPORTATION  
**EROSION CONTROL PLAN**  
 FAP 721 & 760  
 SECTION 114BR-2 & 124BR-1  
 DEWITT COUNTY

SCALE: VERT. \_\_\_\_\_  
 HORIZ. \_\_\_\_\_  
 DATE \_\_\_\_\_

DRAWN BY SEIB  
 CHECKED BY STEWART