

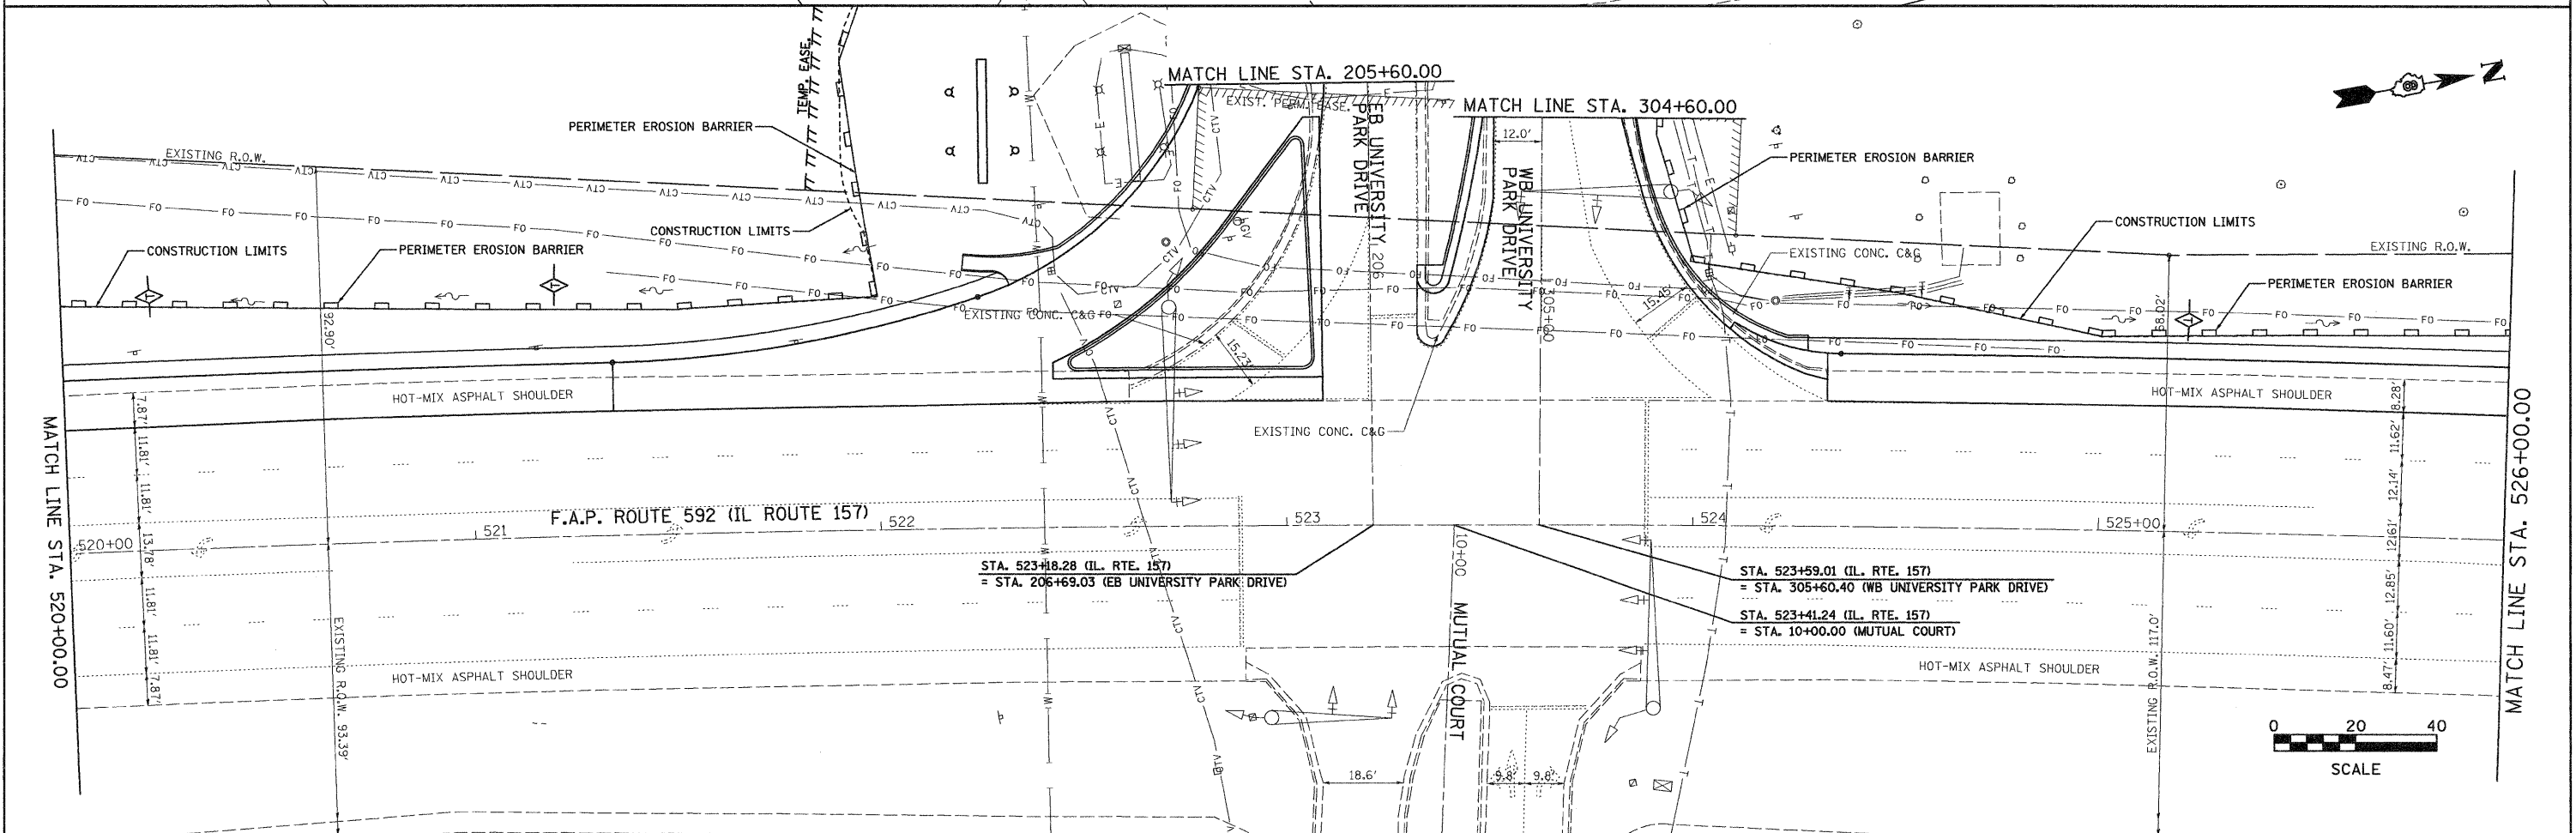


PLAN	DESIGNED	DATE
	PLOTTED	
	GRADES CHECKED	
	ALIGNMENT CHECKED	
	NOTE BOOK	
	NO. _____	
	BY _____	
	DATE _____	

PROFILE	DESIGNED	DATE
	PLOTTED	
	GRADES CHECKED	
	ALIGNMENT CHECKED	
	NOTE BOOK	
	NO. _____	
	BY _____	
	DATE _____	

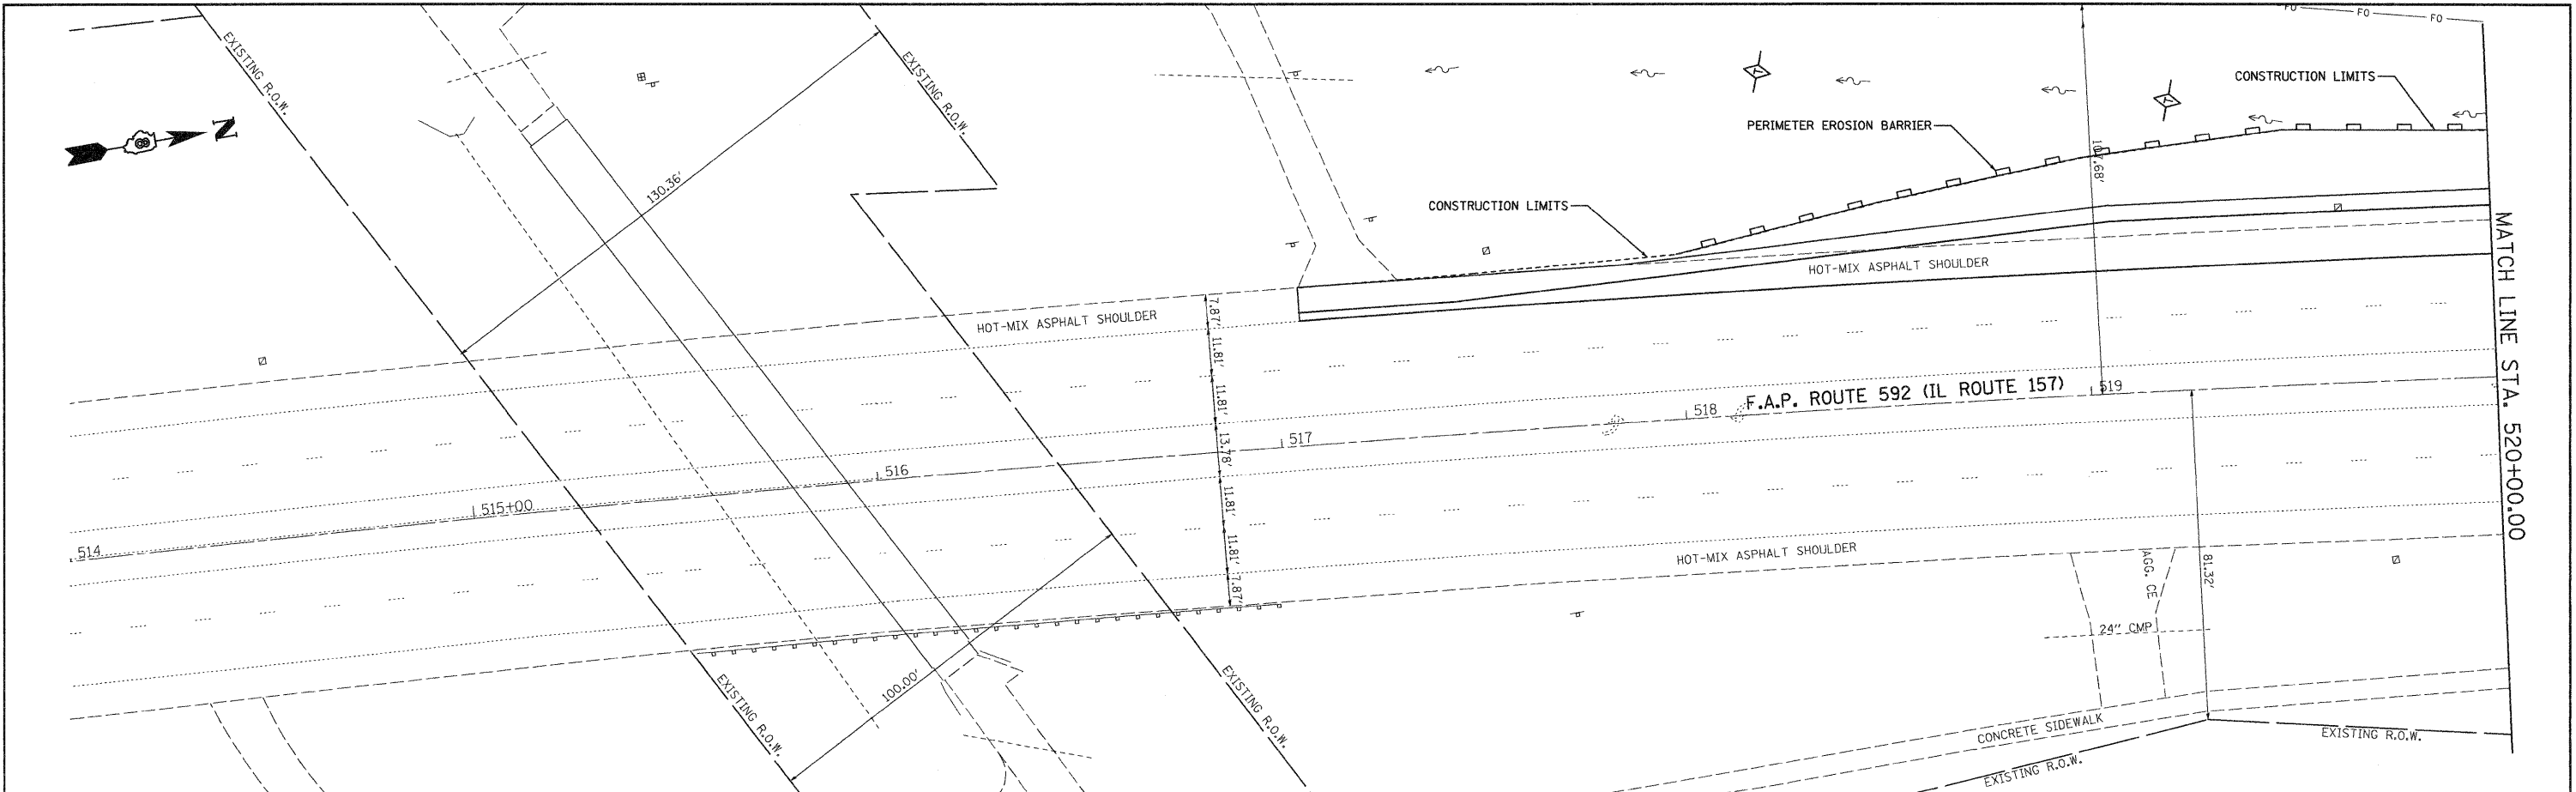

FILE NAME =	USER NAME = Jeremy	DESIGNED - BFK	REVISED	STATE OF ILLINOIS DEPARTMENT OF TRANSPORTATION	EROSION CONTROL PLAN	F.A.P. RTE.	SECTION	COUNTY	TOTAL SHEETS	SHEET NO.	
*FILEL#		DRAWN - JJB	REVISED			592	65I-TS-1	MADISON	50	17	
	PLOT SCALE = *SCALE*	CHECKED - BFK	REVISED			CONTRACT NO. 76B41					
	PLOT DATE = 7/8/2008	DATE - 6/18/08	REVISED			FED. ROAD DIST. NO. 8 ILLINOIS FED. AID PROJECT					

 

SCALE: 1" = 20' SHEET NO. 1 OF 2 SHEETS STA. 514+00.00 TO STA. 526+00.00