


E.A. RTE.	SECTION	COUNTY	TOTAL SHEETS	SHEET NO.
FAPT34	98-00480-00-BR 03-00522-00-TL	WINNEBAGO	62	30
STA. _____		TO STA. _____		
FED. ROAD DIST. NO. _____		ILLINOIS FED. AID PROJECT		

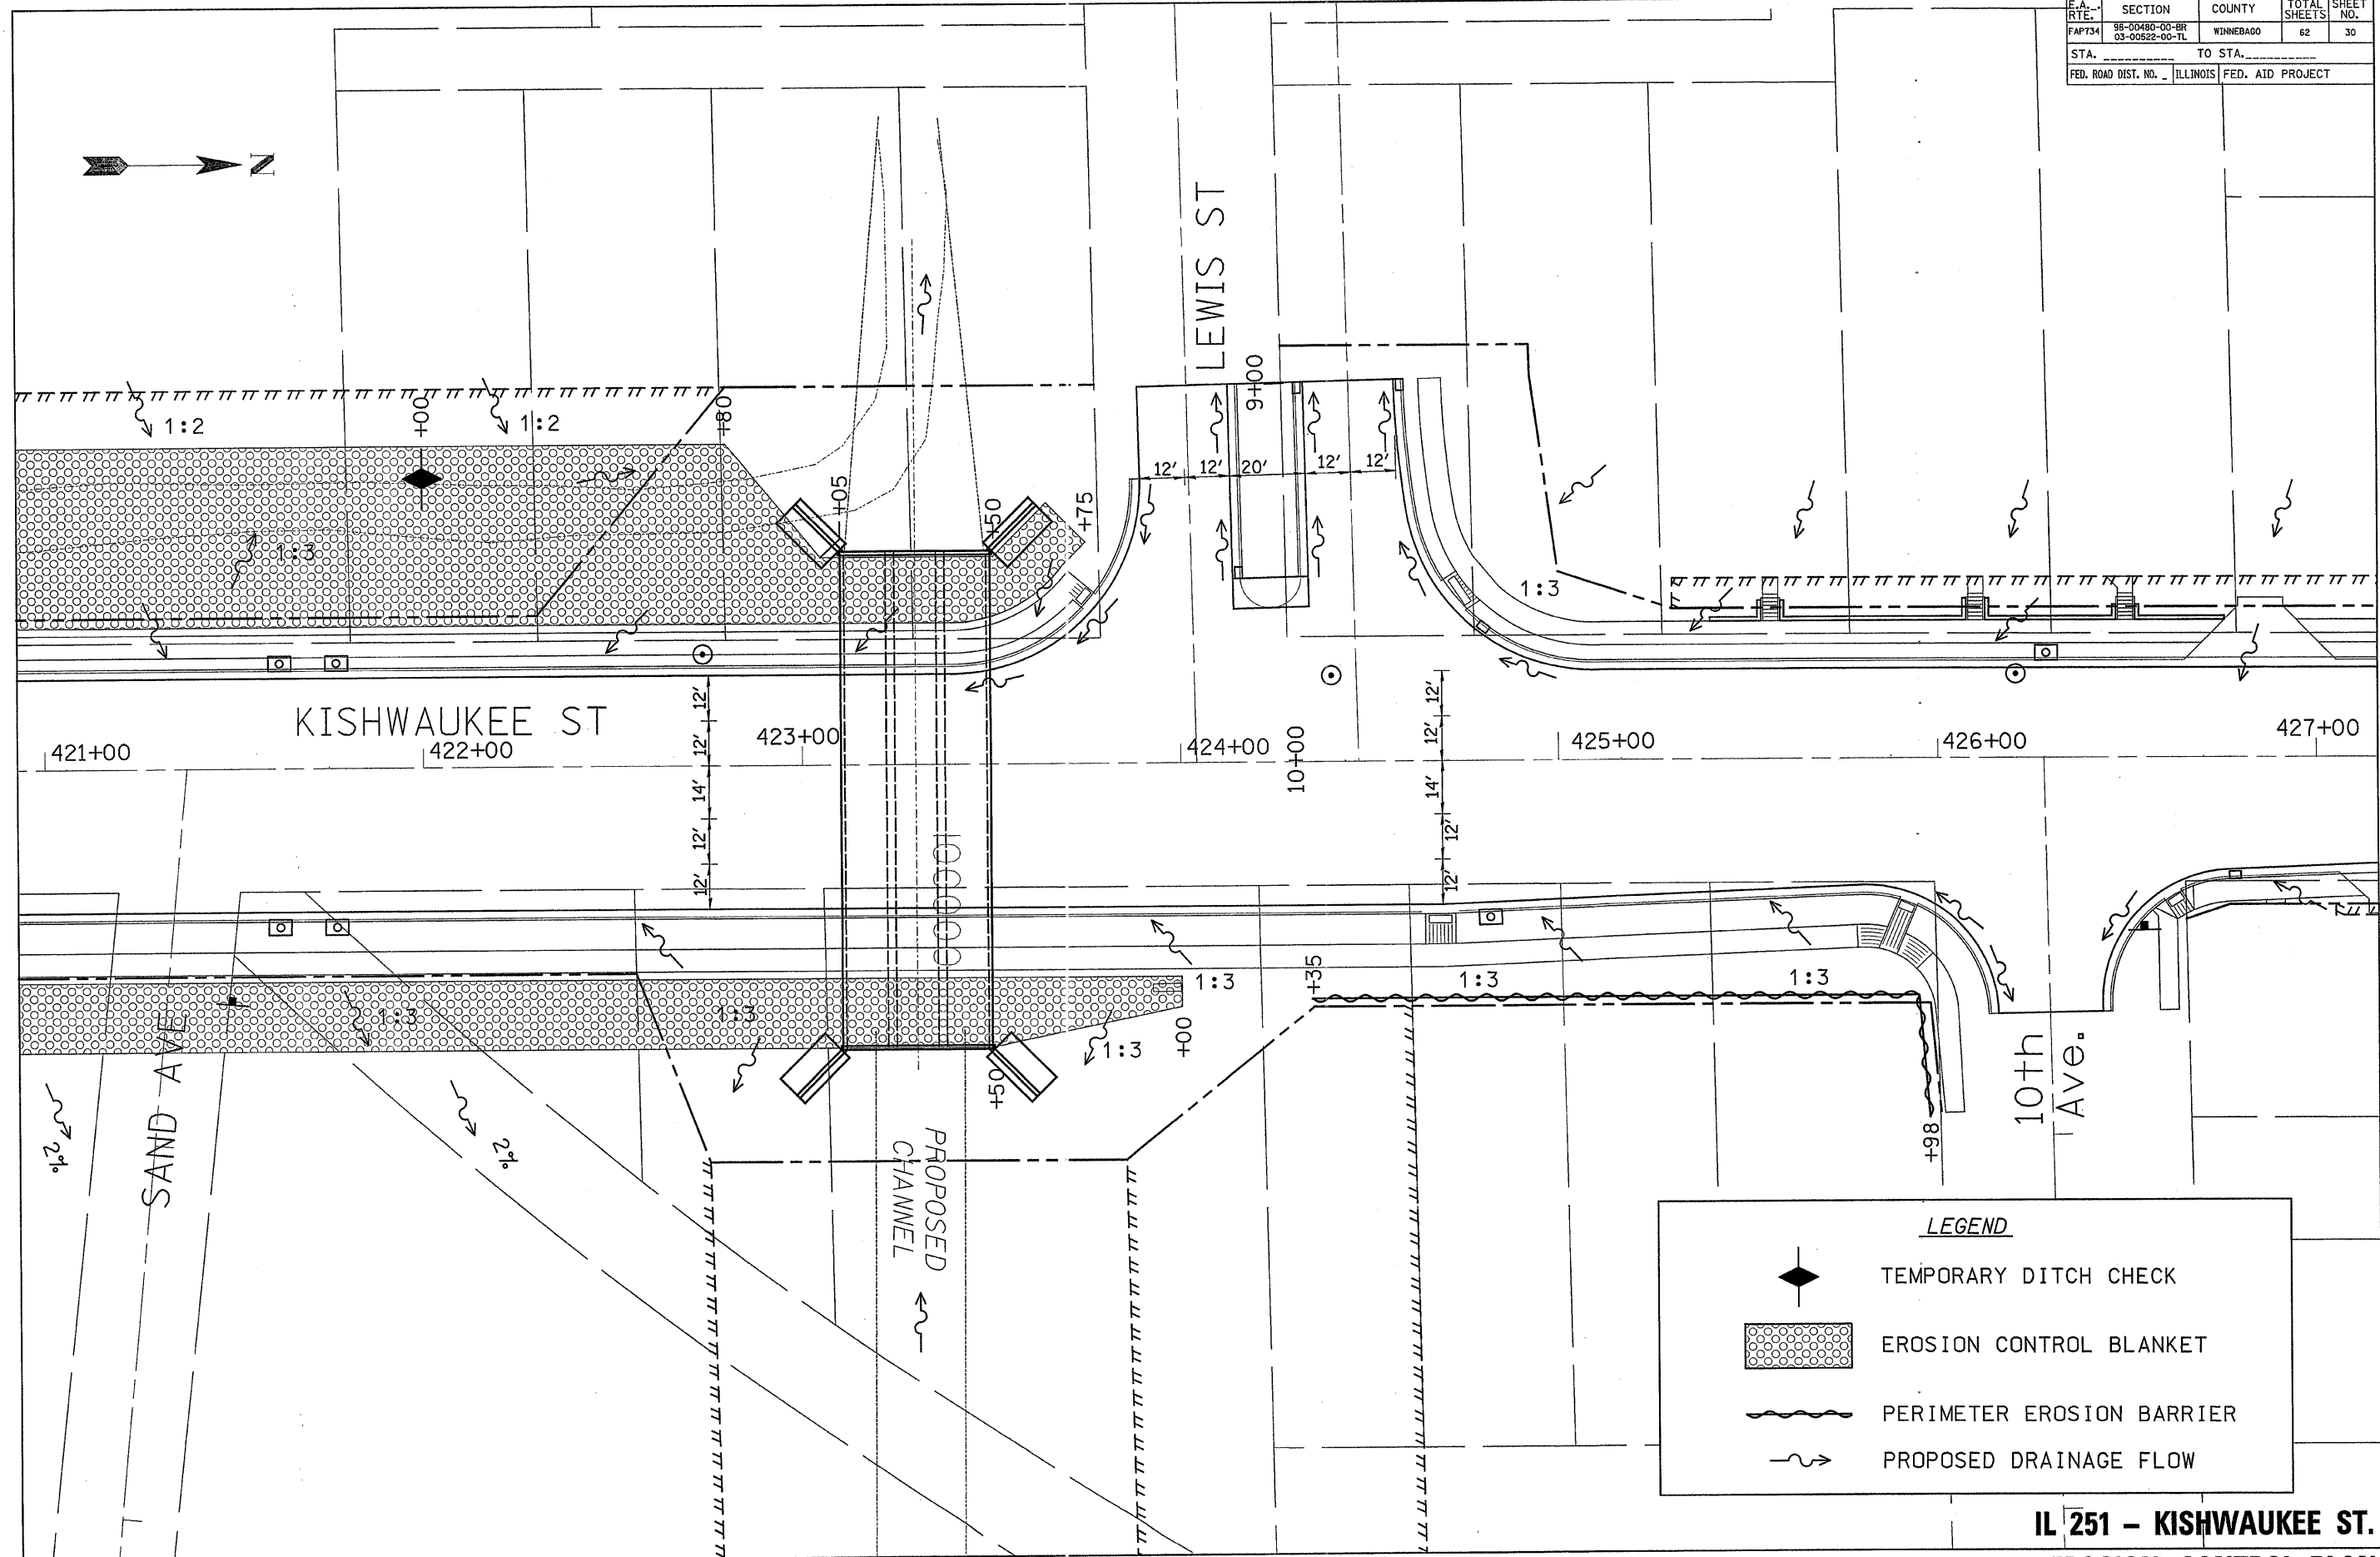

**IL 251 - KISHWAUKEE ST.  
EROSION CONTROL PLAN**