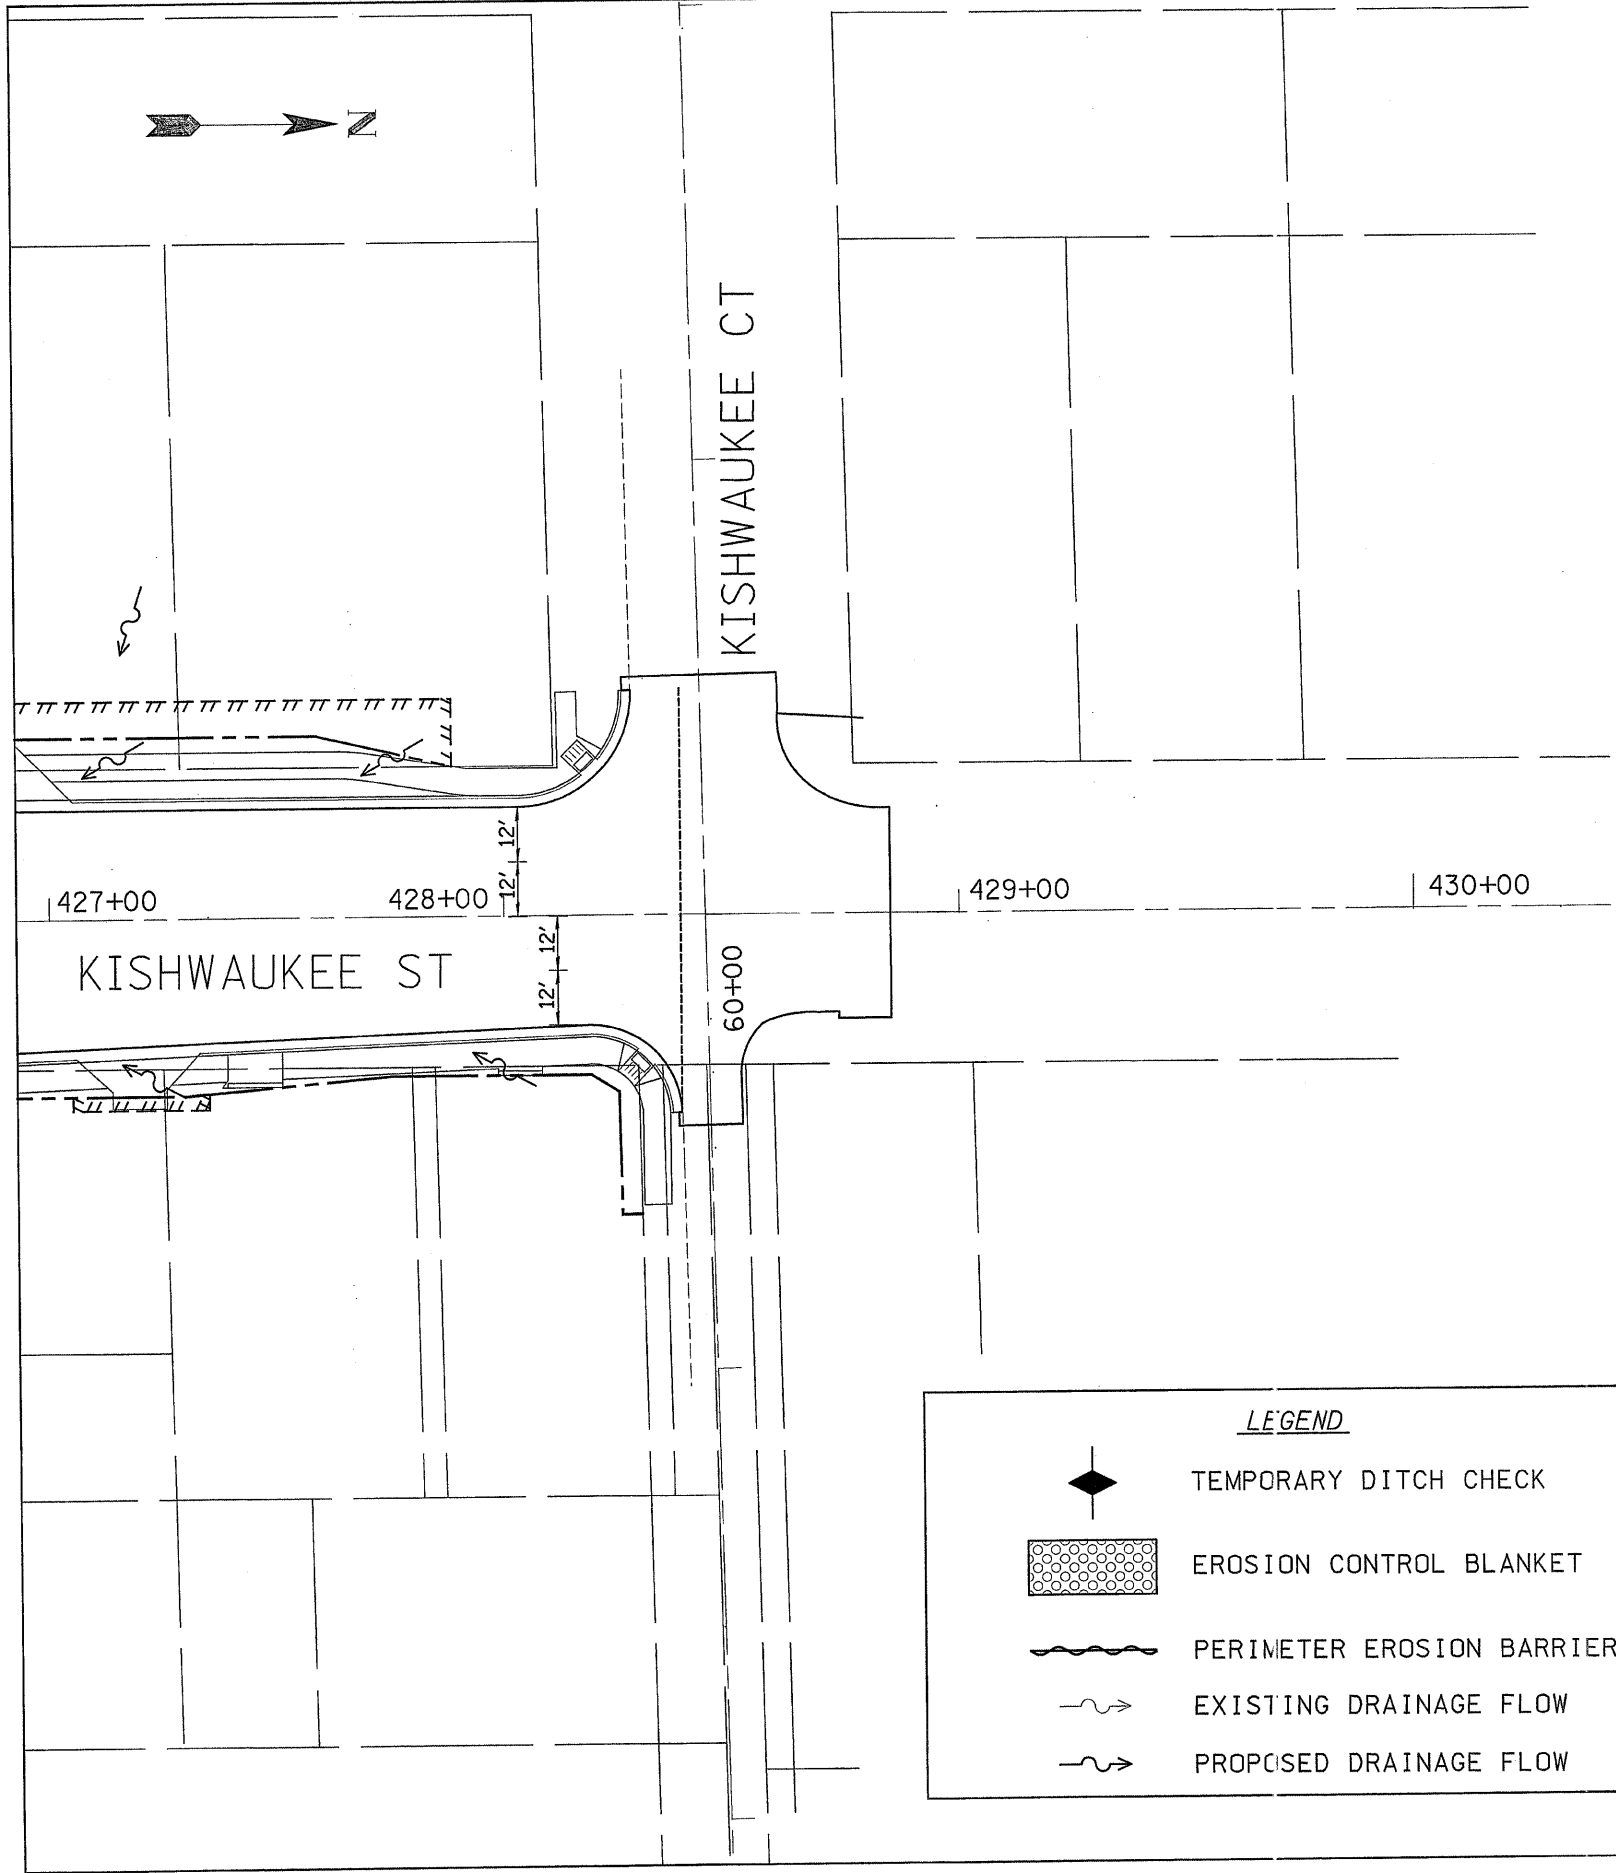

 



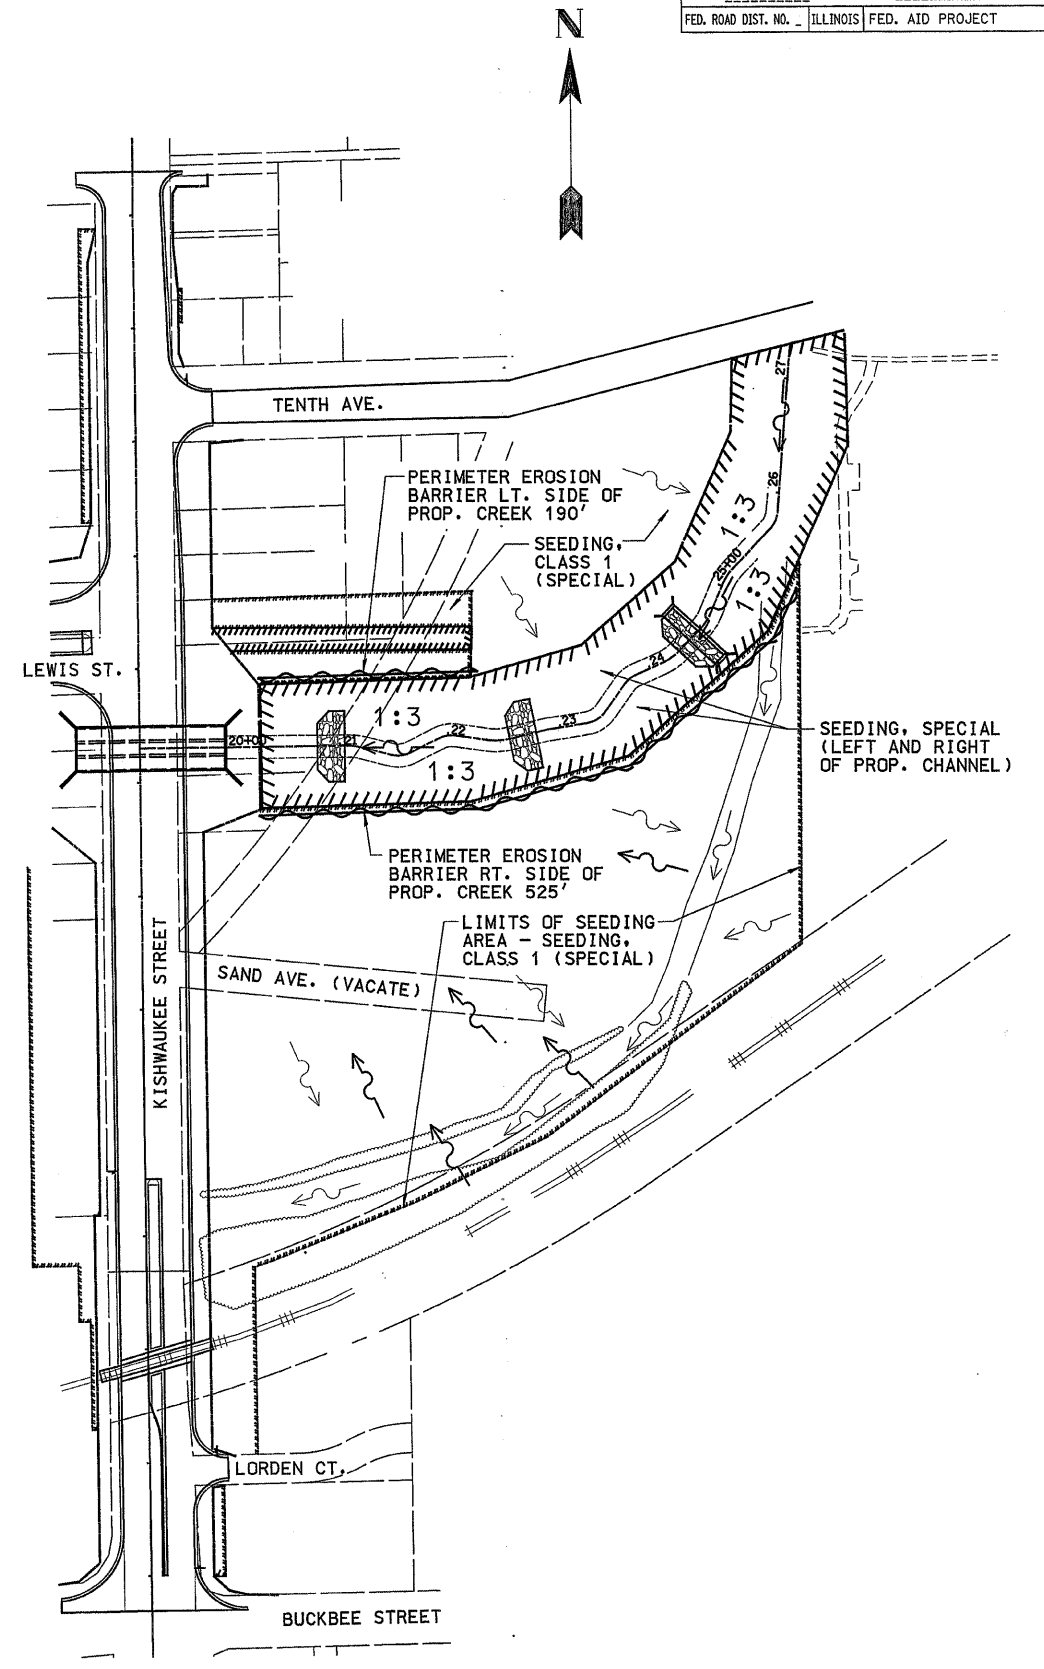


F.A. RTE.	SECTION	COUNTY	TOTAL SHEETS	SHEET NO.
FAPT34	98-00480-03-BR 03-00522-00-TL	WINNEBAGO	62	31
STA.		TO STA.		
FED. ROAD DIST. NO.		ILLINOIS	FED. AID PROJECT	



LEGEND

-  TEMPORARY DITCH CHECK
-  EROSION CONTROL BLANKET
-  PERIMETER EROSION BARRIER
-  EXISTING DRAINAGE FLOW
-  PROPOSED DRAINAGE FLOW



PARK AREA - EROSION CONTROL

**IL 251 - KISHWAUKEE ST.
EROSION CONTROL PLAN**