


F.A.S. RTE.	SECTION	COUNTY	TOTAL SHEETS	SHEET NO.
1458	03-00125-01-GE	FULTON	48	10
STA. 60+00.00		TO STA. 70+97.16		
FED. ROAD DIST. NO.	ILLINOIS	FED. AID PROJECT		

NOTE: FOR LEGEND SEE PLAN AND PROFILE SHEET 1

SEC. 13, T6N, R4E, 4th PM


CENTRAL ILLINOIS AGRICULTURAL COALITION, INC.

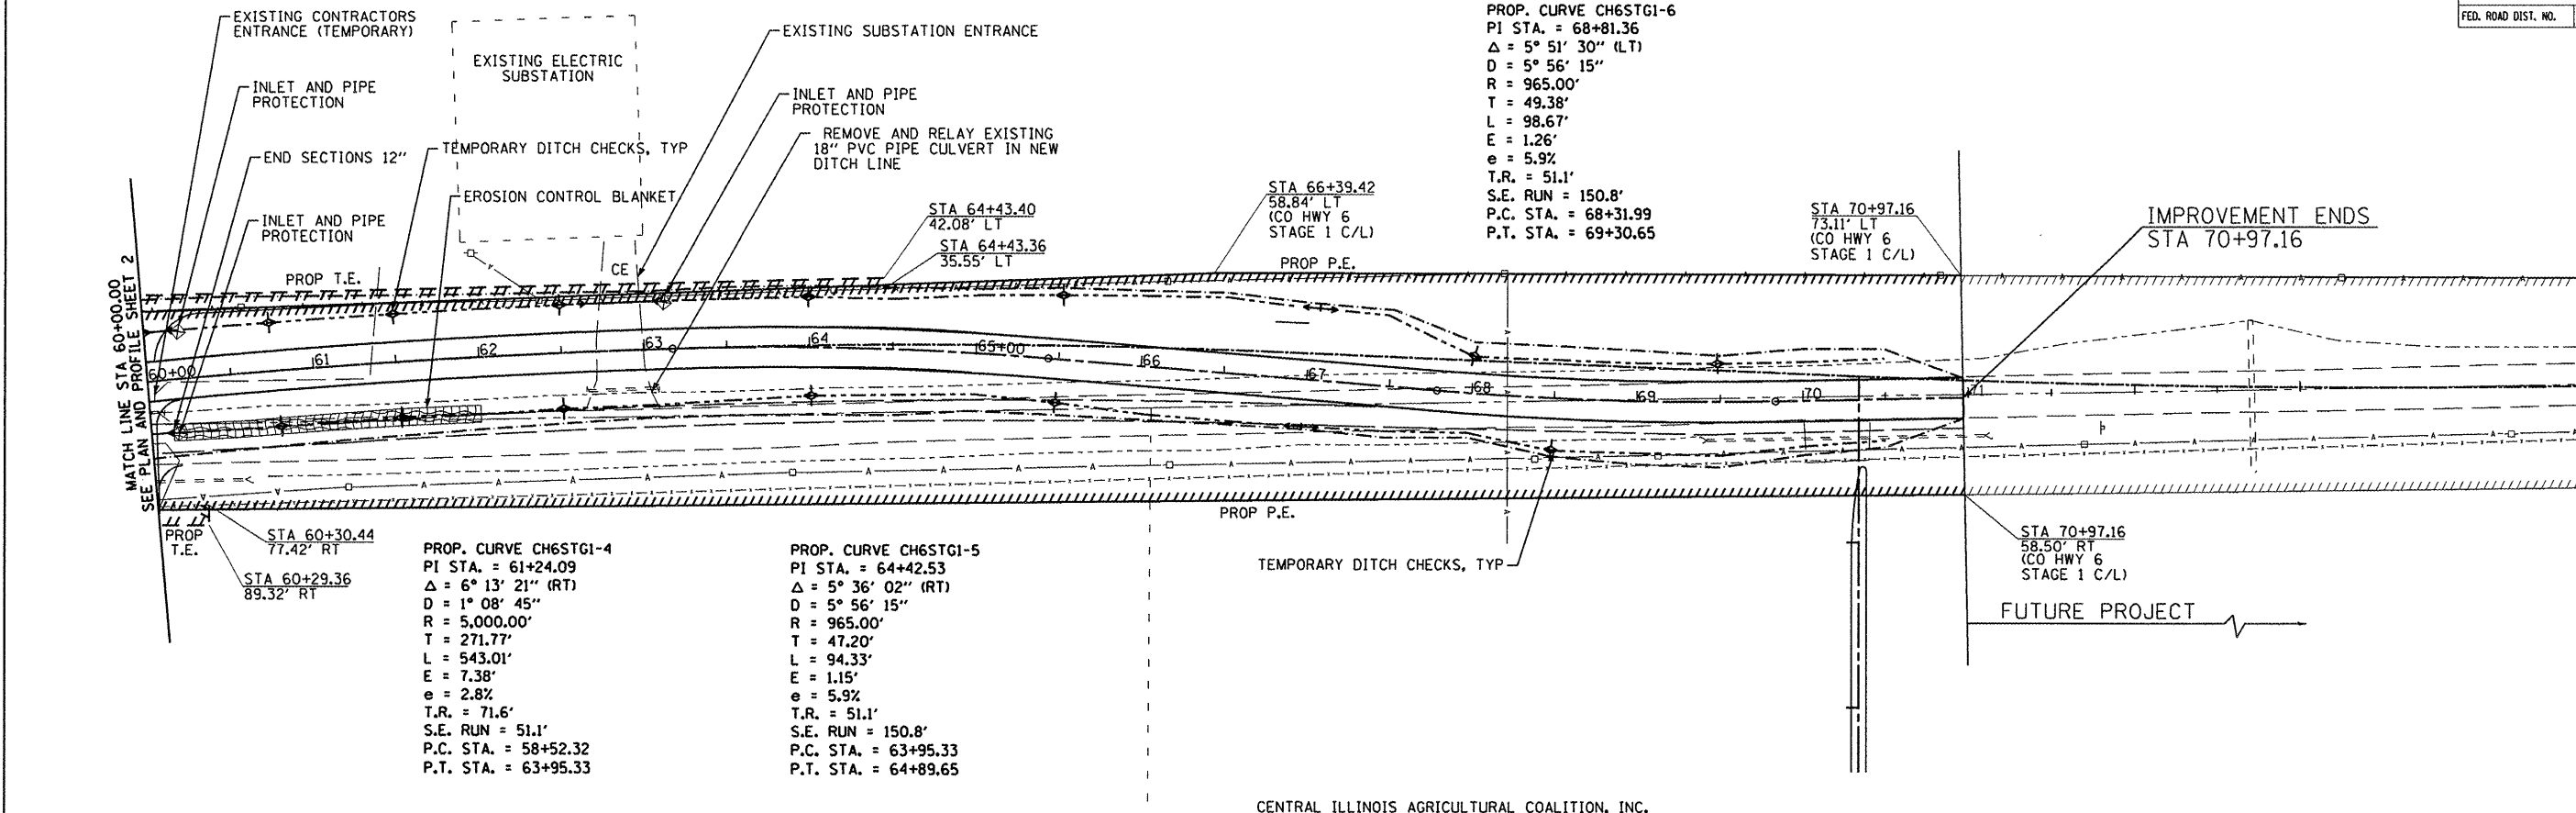

PROP. CURVE CH6STG1-6
 PI STA. = 68+81.36
 $\Delta = 5^\circ 51' 30''$ (LT)
 $D = 5^\circ 56' 15''$
 $R = 965.00'$
 $T = 49.38'$
 $L = 98.67'$
 $E = 1.26'$
 $e = 5.9\%$
 $T.R. = 51.1'$
 $S.E. RUN = 150.8'$
 $P.C. STA. = 68+31.99$
 $P.T. STA. = 69+30.65$

PROP. CURVE CH6STG1-4
 PI STA. = 61+24.09
 $\Delta = 6^\circ 13' 21''$ (RT)
 $D = 1^\circ 08' 45''$
 $R = 5,000.00'$
 $T = 271.77'$
 $L = 543.01'$
 $E = 7.38'$
 $e = 2.8\%$
 $T.R. = 71.6'$
 $S.E. RUN = 51.1'$
 $P.C. STA. = 58+52.32$
 $P.T. STA. = 63+95.33$

PROP. CURVE CH6STG1-5
 PI STA. = 64+42.53
 $\Delta = 5^\circ 36' 02''$ (RT)
 $D = 5^\circ 56' 15''$
 $R = 965.00'$
 $T = 47.20'$
 $L = 94.33'$
 $E = 1.15'$
 $e = 5.9\%$
 $T.R. = 51.1'$
 $S.E. RUN = 150.8'$
 $P.C. STA. = 63+95.33$
 $P.T. STA. = 64+89.65$

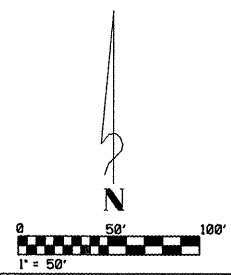

CENTRAL ILLINOIS AGRICULTURAL COALITION, INC.

