






ROUTE NO.	SECTION	COUNTY	TOTAL SHEETS	SHEET NO.
T.R. 155	07-19114-01-SP	SANGAMON	24	8

**LEGEND**

-  INLET & PIPE PROTECTION
-  TEMPORARY DITCH CHECK
-  PROPOSED CULVERT
-  SEEDING, CLASS 2 (SPECIAL)


STA 10+00 TO STA 25+00  
 SEEDING CLASS 2 (SPECIAL) 0.4 ACRES  
 TEMPORARY EROSION CONTROL SEEDING 40 POUNDS  
 TEMPORARY DITCH CHECK 4 EACH

  DISTURBED AREAS SHALL BE TEMPORARILY SEEDED AS SPECIFIED IN SECTION 280 OF THE STANDARD SPECIFICATIONS


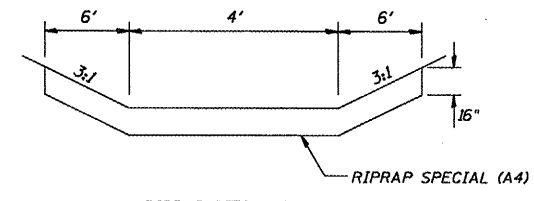


RIPRAP DITCH LINING  
 LT STA 28+13 TO STA 29+13  
 RT STA 26+72 TO STA 27+76

LAYOUT OF RIPRAP MAY BE VARIED AS DIRECTED BY THE ENGINEER TO FIT FIELD CONDITIONS

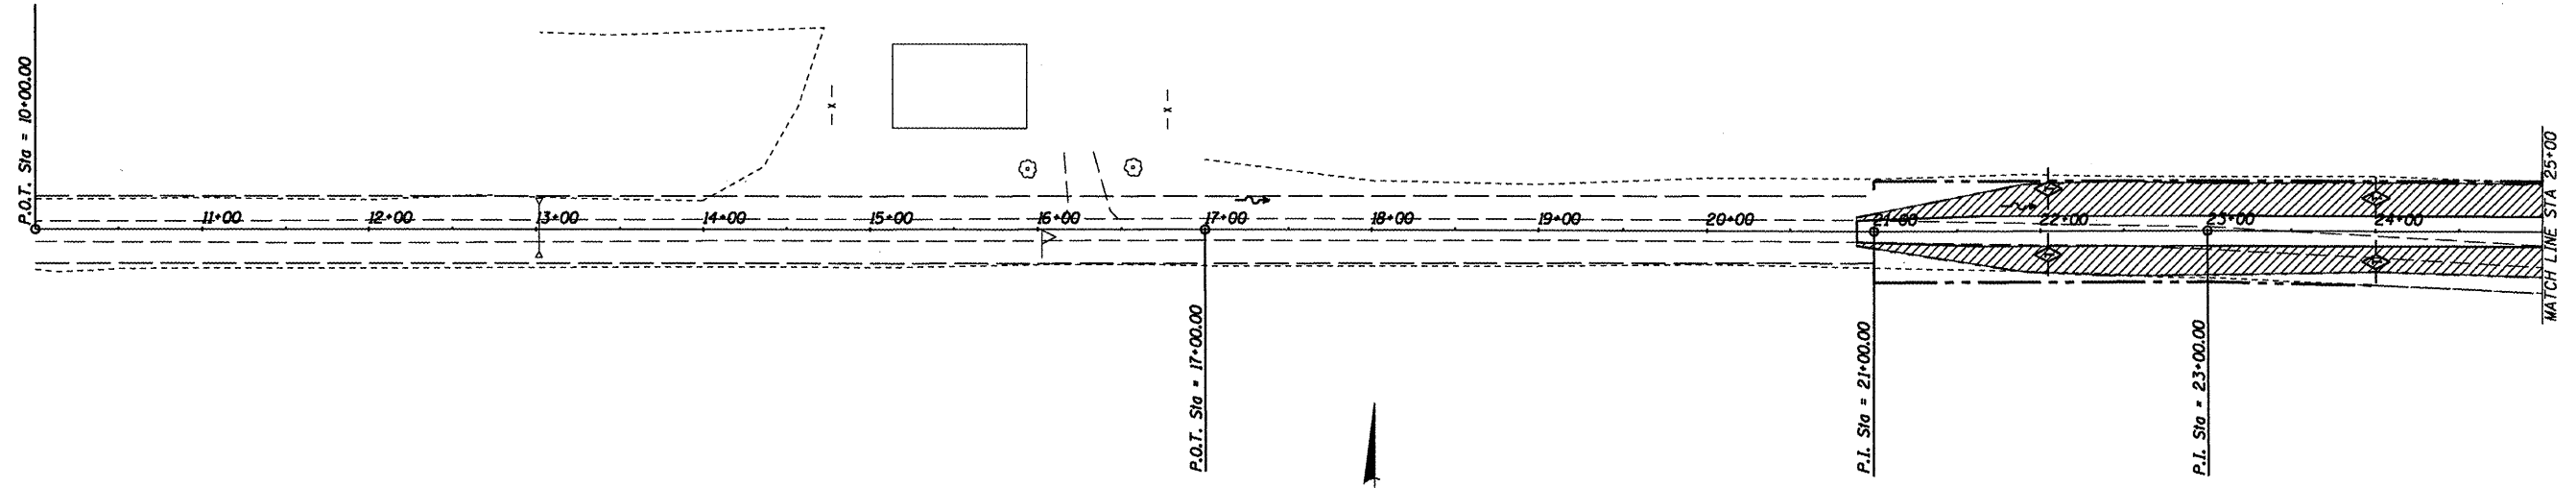

STA 25+00 TO STA 40+00  
 SEEDING CLASS 2 (SPECIAL) 2.6 ACRES  
 TEMPORARY EROSION CONTROL SEEDING 260 POUNDS  
 TEMPORARY DITCH CHECK 12 EACH  
 INLET AND PIPE PROTECTION 3 EACH  
 RIPRAP SPECIAL 2.58

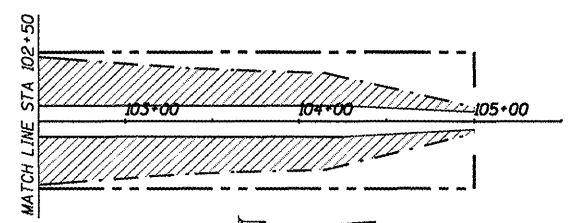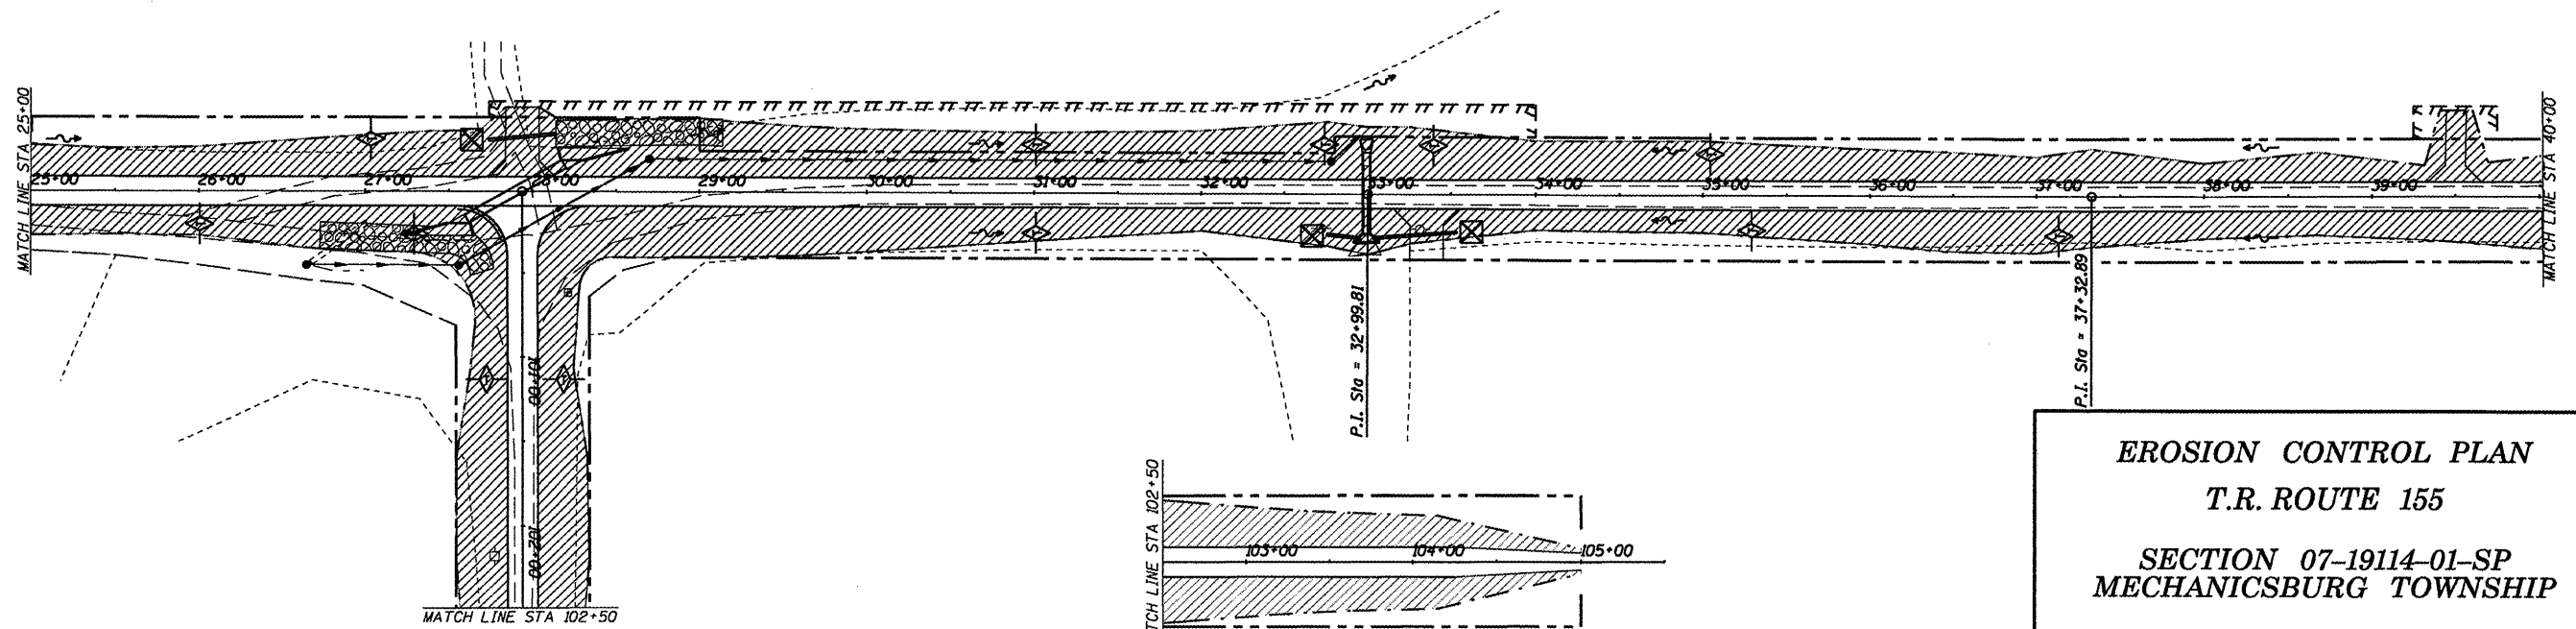

**EROSION CONTROL PLAN**  
**T.R. ROUTE 155**  
**SECTION 07-19114-01-SP**  
**MECHANICSBURG TOWNSHIP**

CUMMINS ENGINEERING CORPORATION  
 JOB #: 2205  
 FILE: 2205erosion  
 DATE: 4/28/08